


TOTAL HEATING SURFACE	2402 ft
SURFACE OF TUBES	1960 ft
AREA OF FIRE GRATE	
LENGTH OF FIRE BARS	
NO OF TUBES	312
DIAM. OF TUBES OUTSIDE	3 1/2
LENGTH OF TUBES OVER PLATES	7' 6 1/2
WORKING PRESSURE	215 lbs/sq
DIAM. OF SAFETY VALVE	

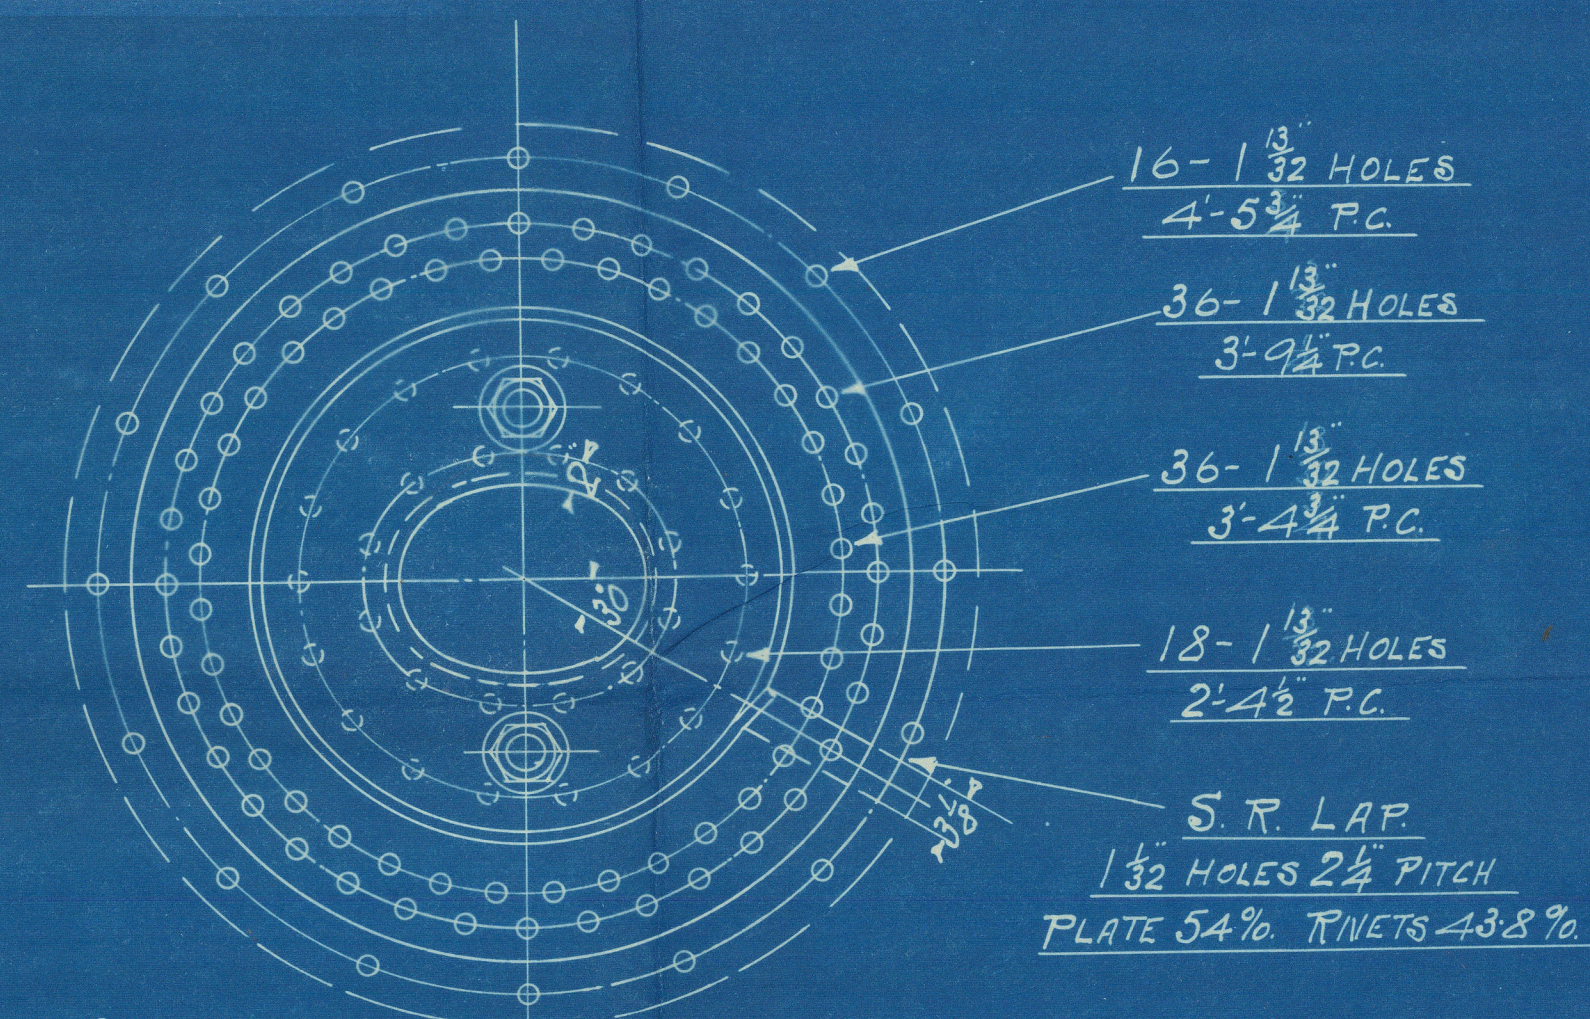

STEEL BOILER №1467-70

DRAWER NO 112
DRAWING NO

HULL.

Charles D. Holmes & Co

1467 - 70.

Boiler

Wkg Pressure - 215 lbs. □"

S.S. "Pentland Firth"

REPORT No. 45298.

Please attach to
J.E. Report

received 27/11/34

RETAIN

W1353-0179



© 2021

Lloyd's Register
Foundation