


No 130-131 S.S. CARGO STEAMERS CONSTRUCTION PLAN SCALE 1/4" TO 1"

PRINCIPAL DIMENSIONS
LENGTH 560' 0"
BREADTH 51' 0"
DEPTH 28' 3"


SCANTLING NUMBERS
D 5846
B 5100
T No 7045
L 360.00
28,602.00 L No

PROPORTIONS
1/D 12.65 to 115
1/B 9.58 to 115


LONG BRIDGE DECK

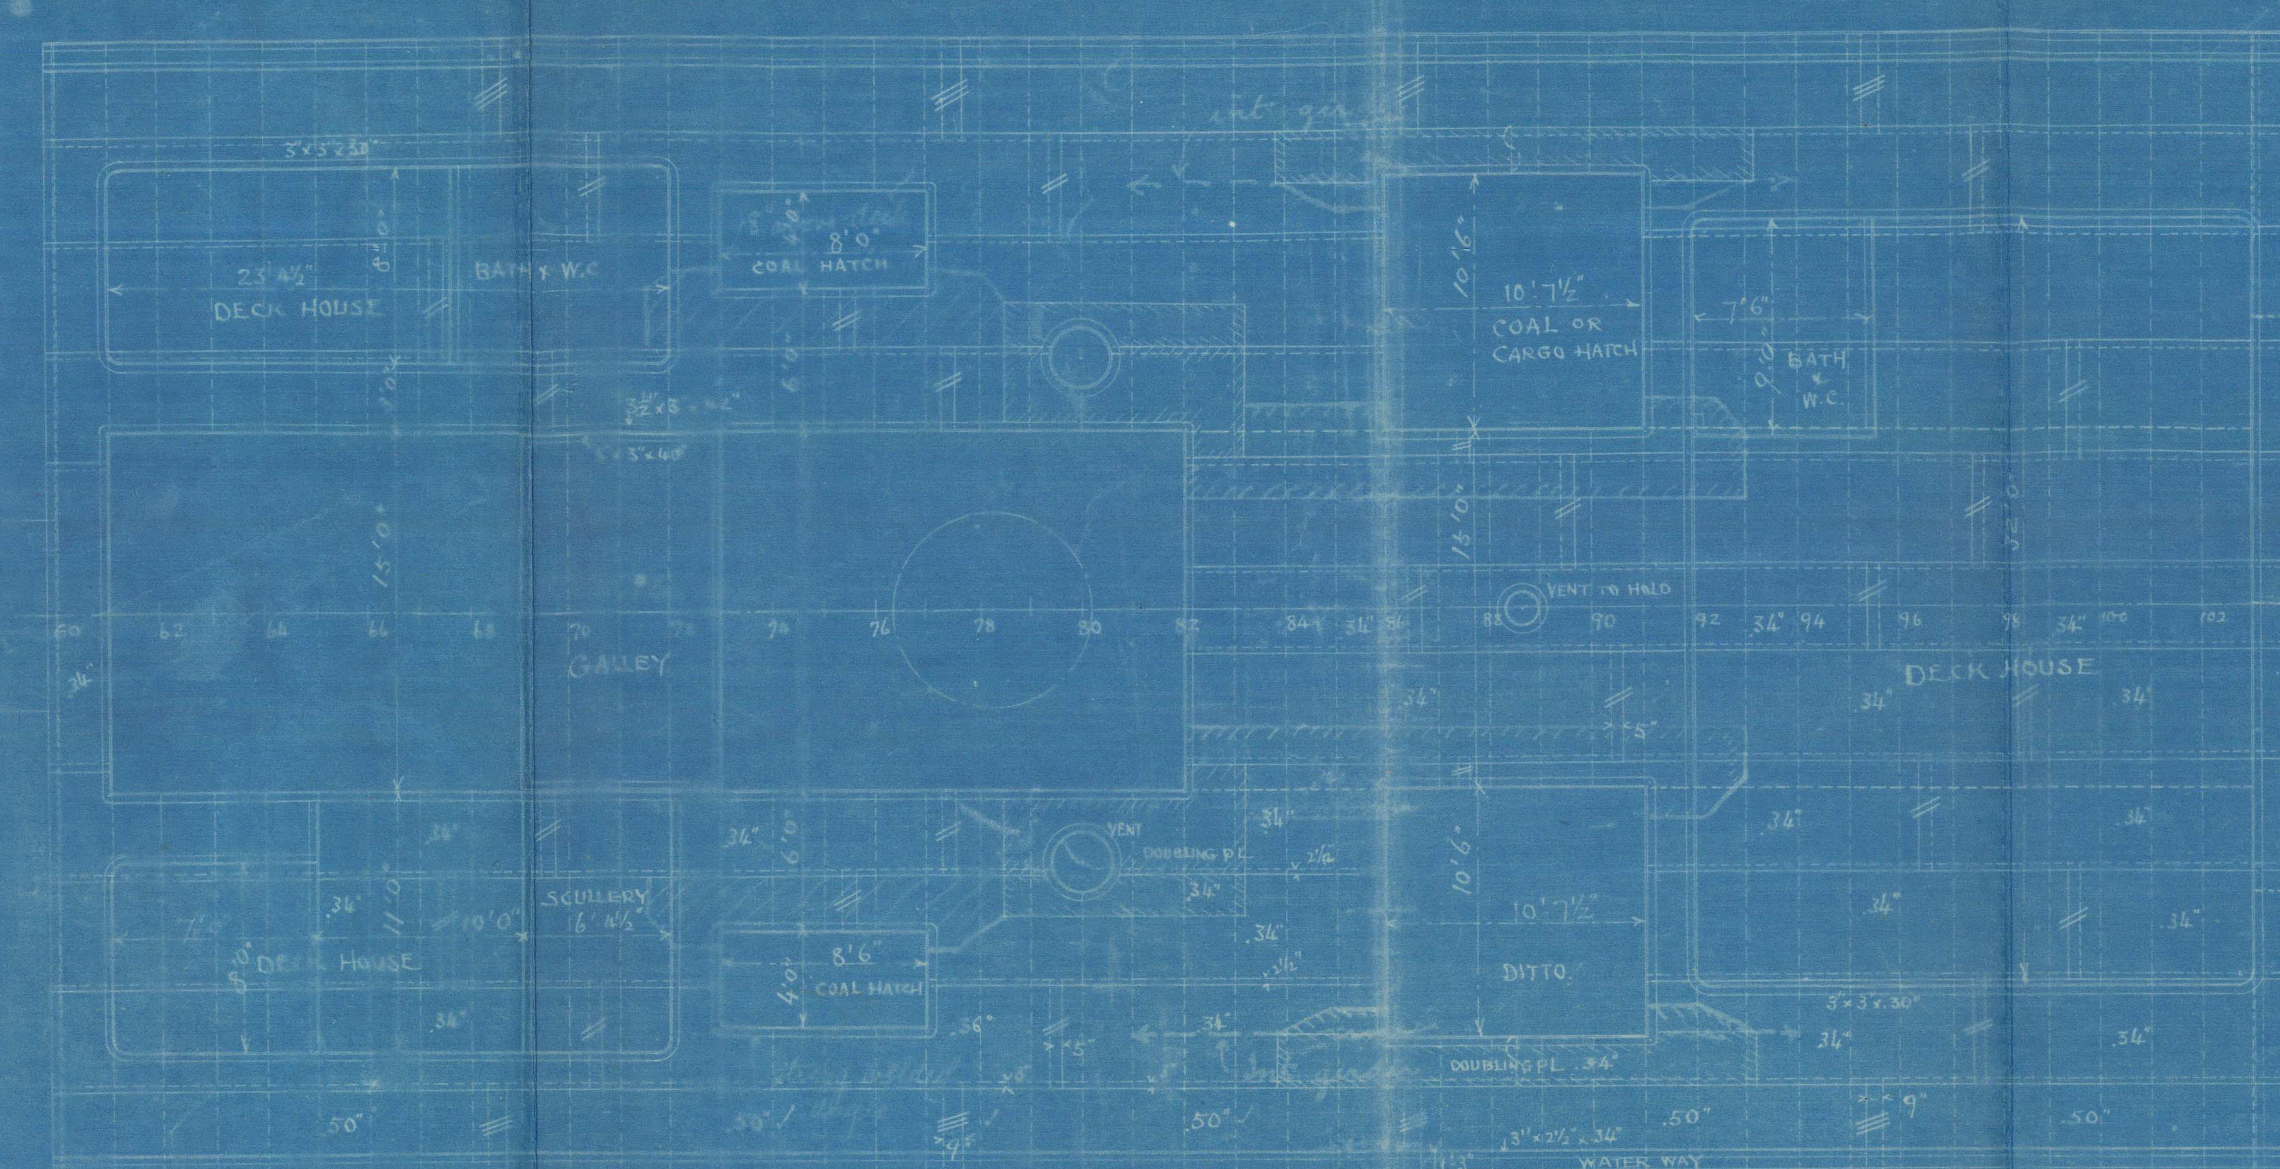




STRINGER & TANK TOP

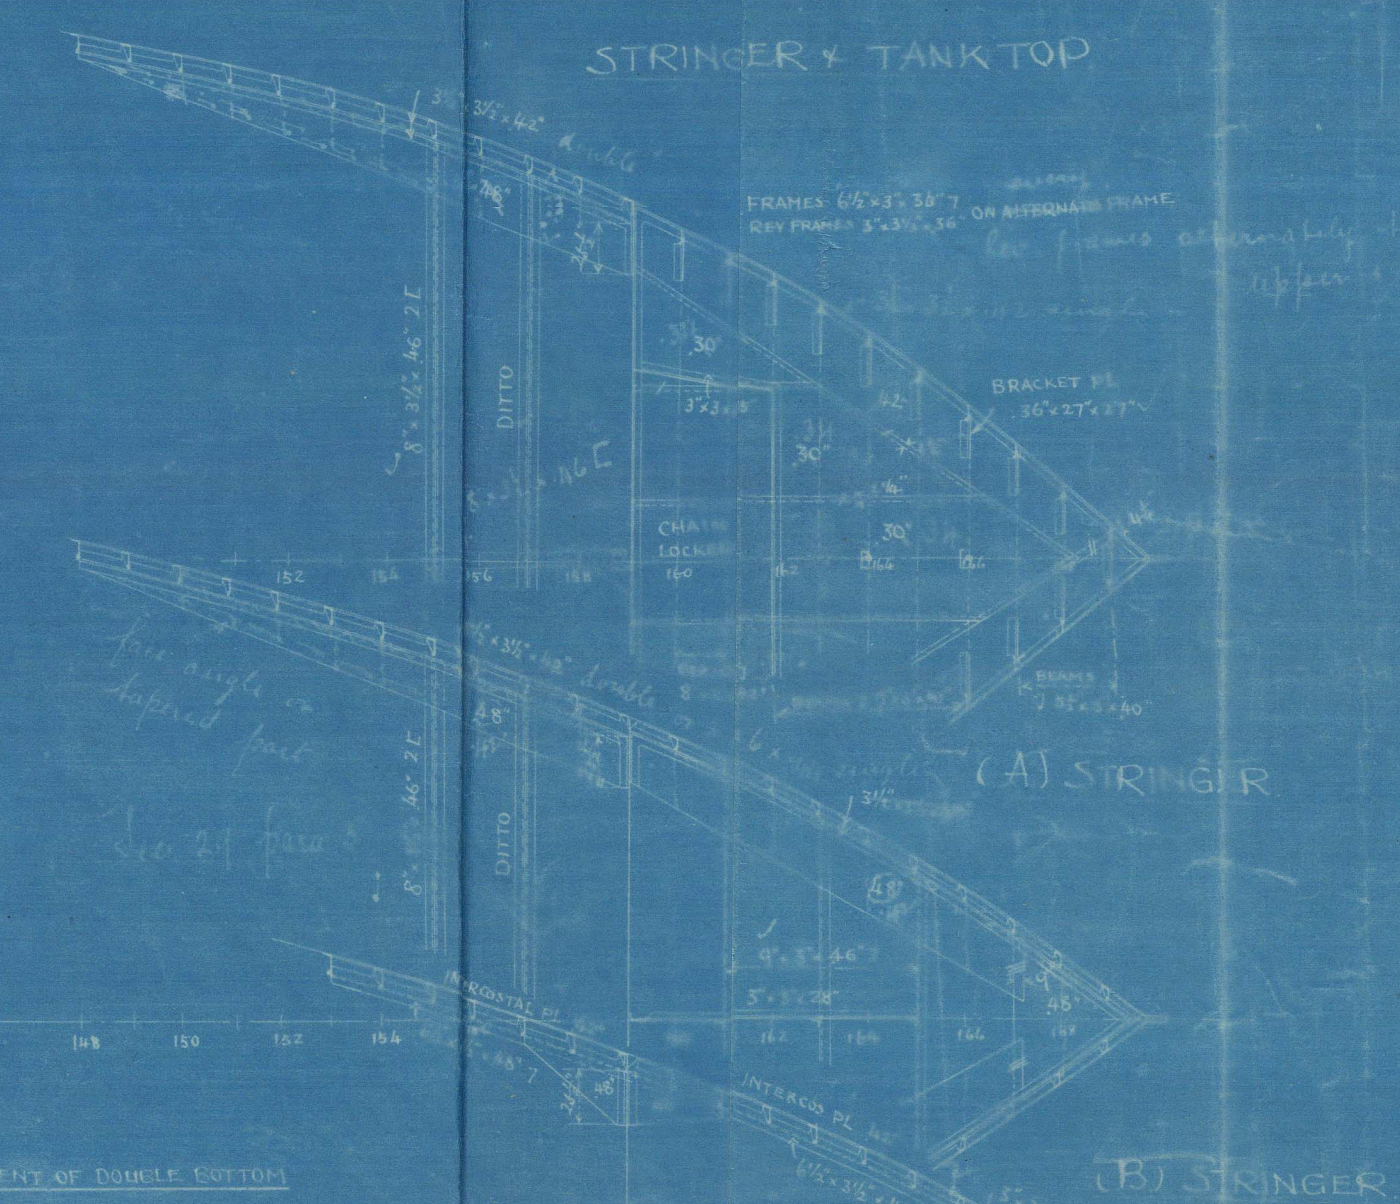

FORECASTLE DECK

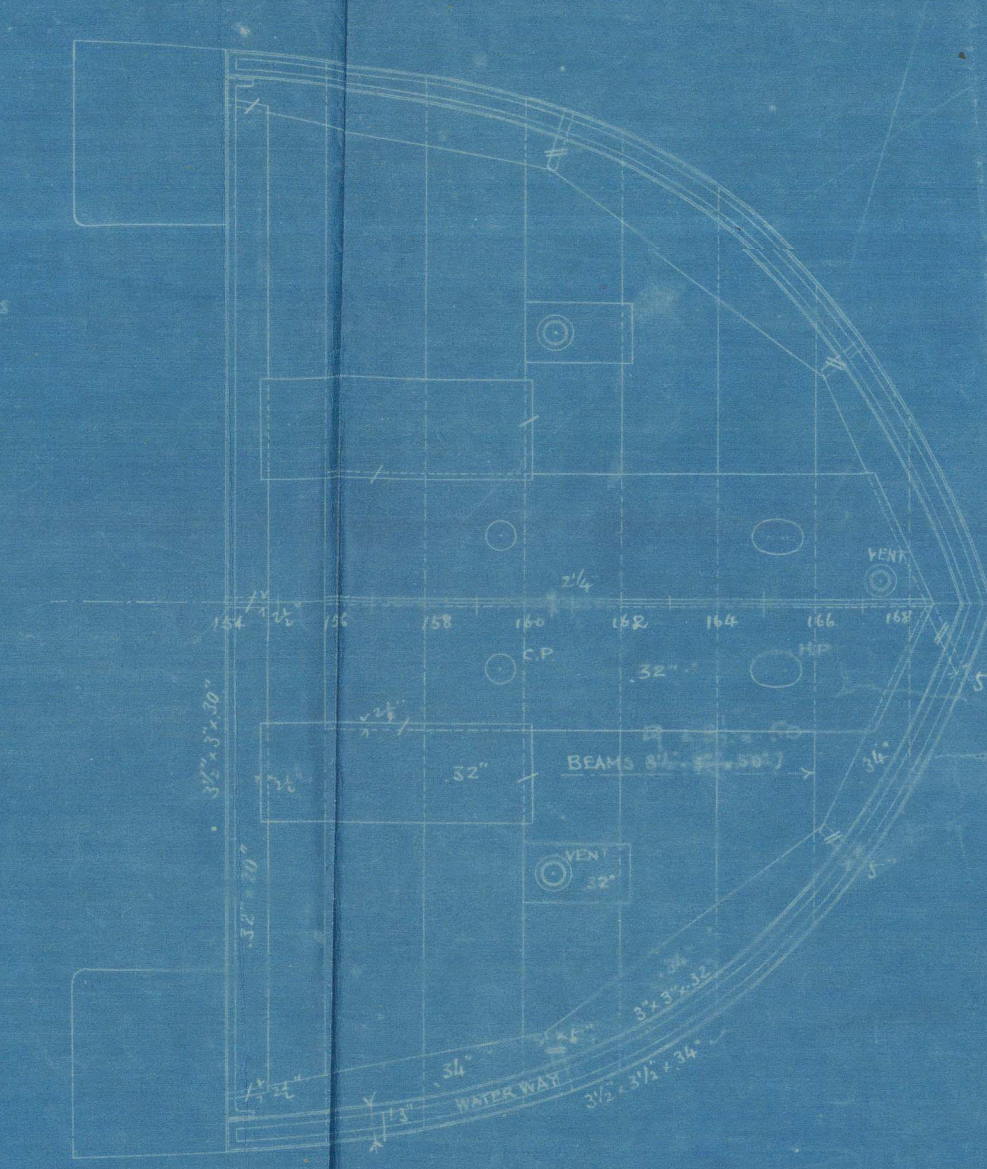

PROFILE

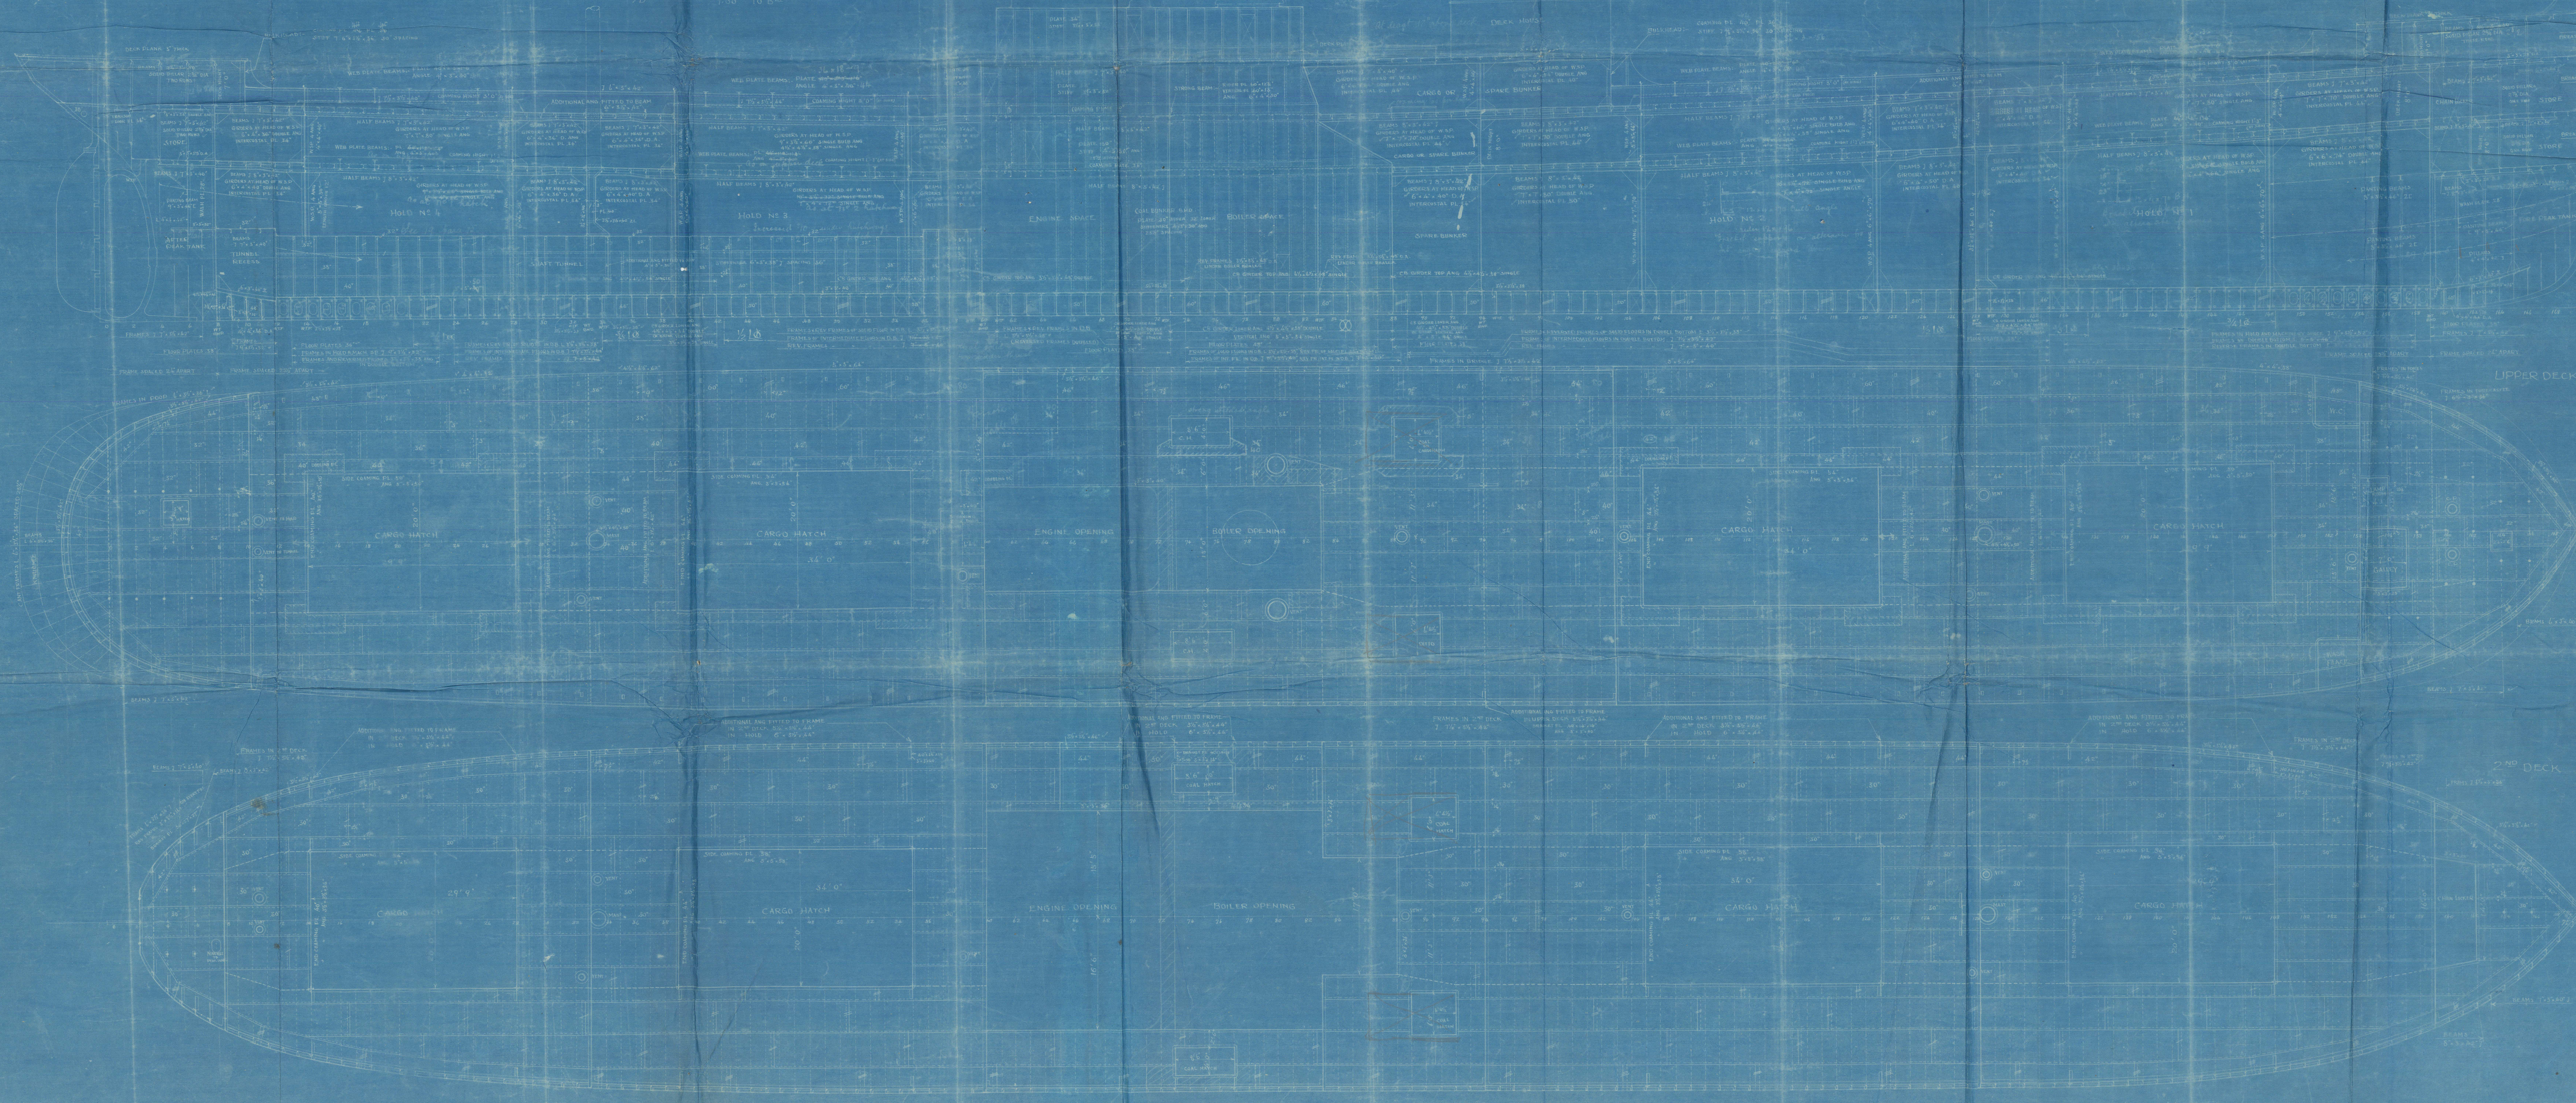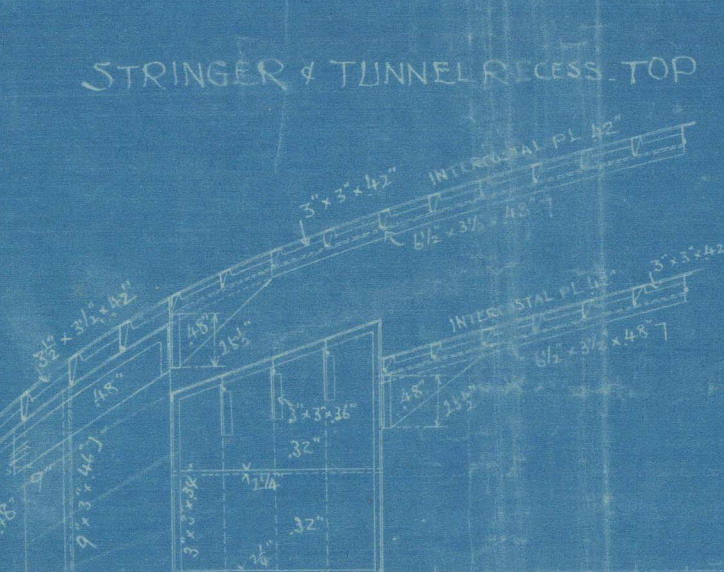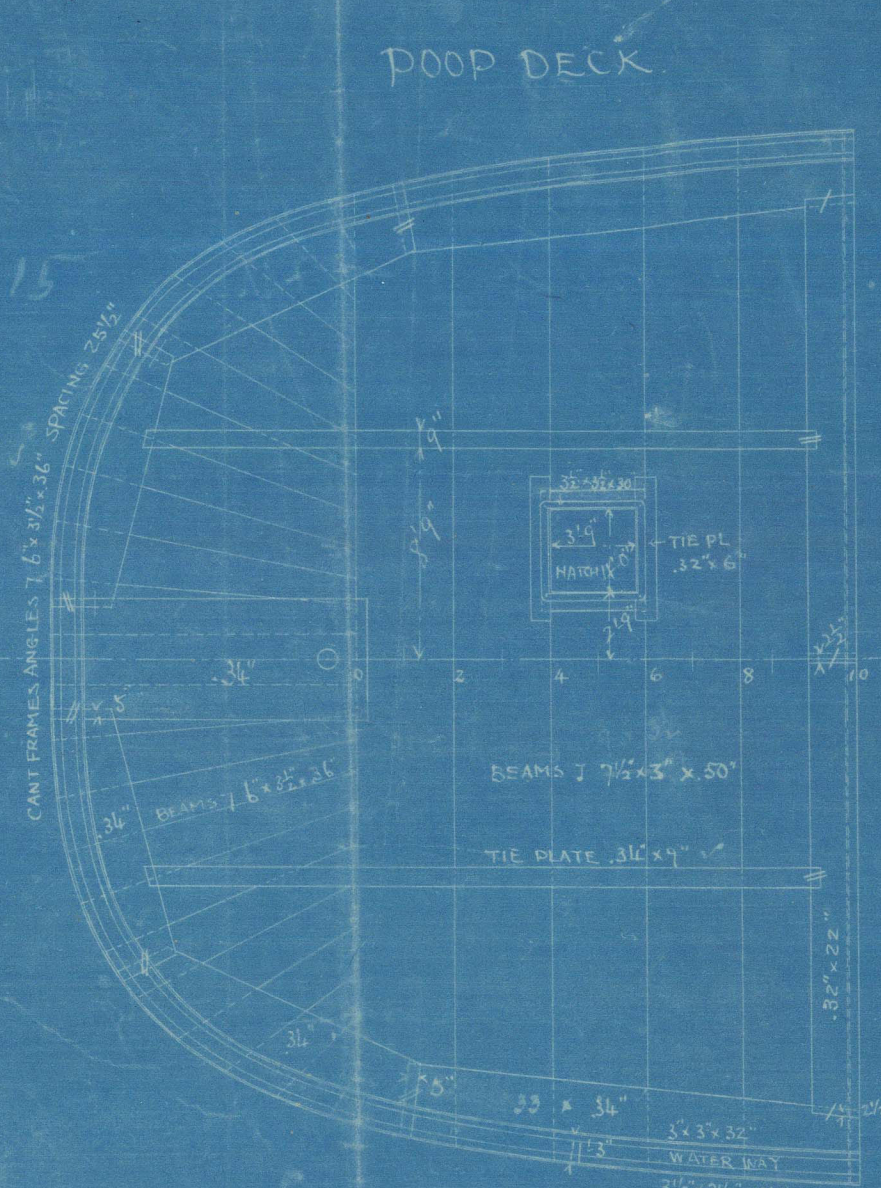

106
20-9-15

Profile & Decks.

⁵/₈ Shunsei Maru.

Yoko. 2251.

D192

RETAIN



© 2020

Lloyd's Register
Foundation

W1358-0103



© 2020

Lloyd's Register
Foundation