

No 429



MIDSHIP SECTION.

TO CLASS TEISHINSHO RULE 1ST CLASS VESSEL

& LLOYD'S 100 A 1 WITH FREE BOARD.

SCALE 1/2 INCH TO ONE FOOT.

PRINCIPAL DIMENSIONS.

LENGTH BETWEEN P.P.	38'5"-0"
BREADTH MOULDED	51'-0"
DEPTH MOULDED TO UPPER DECK	28'-0"
HEIGHT BETWEEN UPPER & ANNING DECK	8'-0"
" " " " " "	8'-0"

SCANTLING NUMBERS.


B	51
D	28
TRANSVERSE NUMBER	79
L	385
LONGITUDINAL NUMBER	30,415
TO ANNING DECK	107
" " " " " "	16'-0"

EQUIPMENT NUMBER.

LONGITUDINAL NUMBER	30,415
ANNING DECK (385 x 8 x 75)	2,310
DECK PLATES (120 x 7.75 x 5)	465
NUMERICAL	32,172

EQUIPMENT.

3 BOWER ANCHORS (STOCKLESS)	58 CWT EACH
1 STREAM ANCHOR (COMMON)	16 1/2 - EX STOCK
1 KEEL	7 " " "
2 1/2" STUDD CHAIN CABLE	210 FATHOMS
6 1/2" STEEL WIRE FOR STREAM ANCHOR	70 "
4 1/2" " " " " " "	120 "
2 COILS OF 8" MANILLA	90 " EACH
" " " " " "	70 " " "

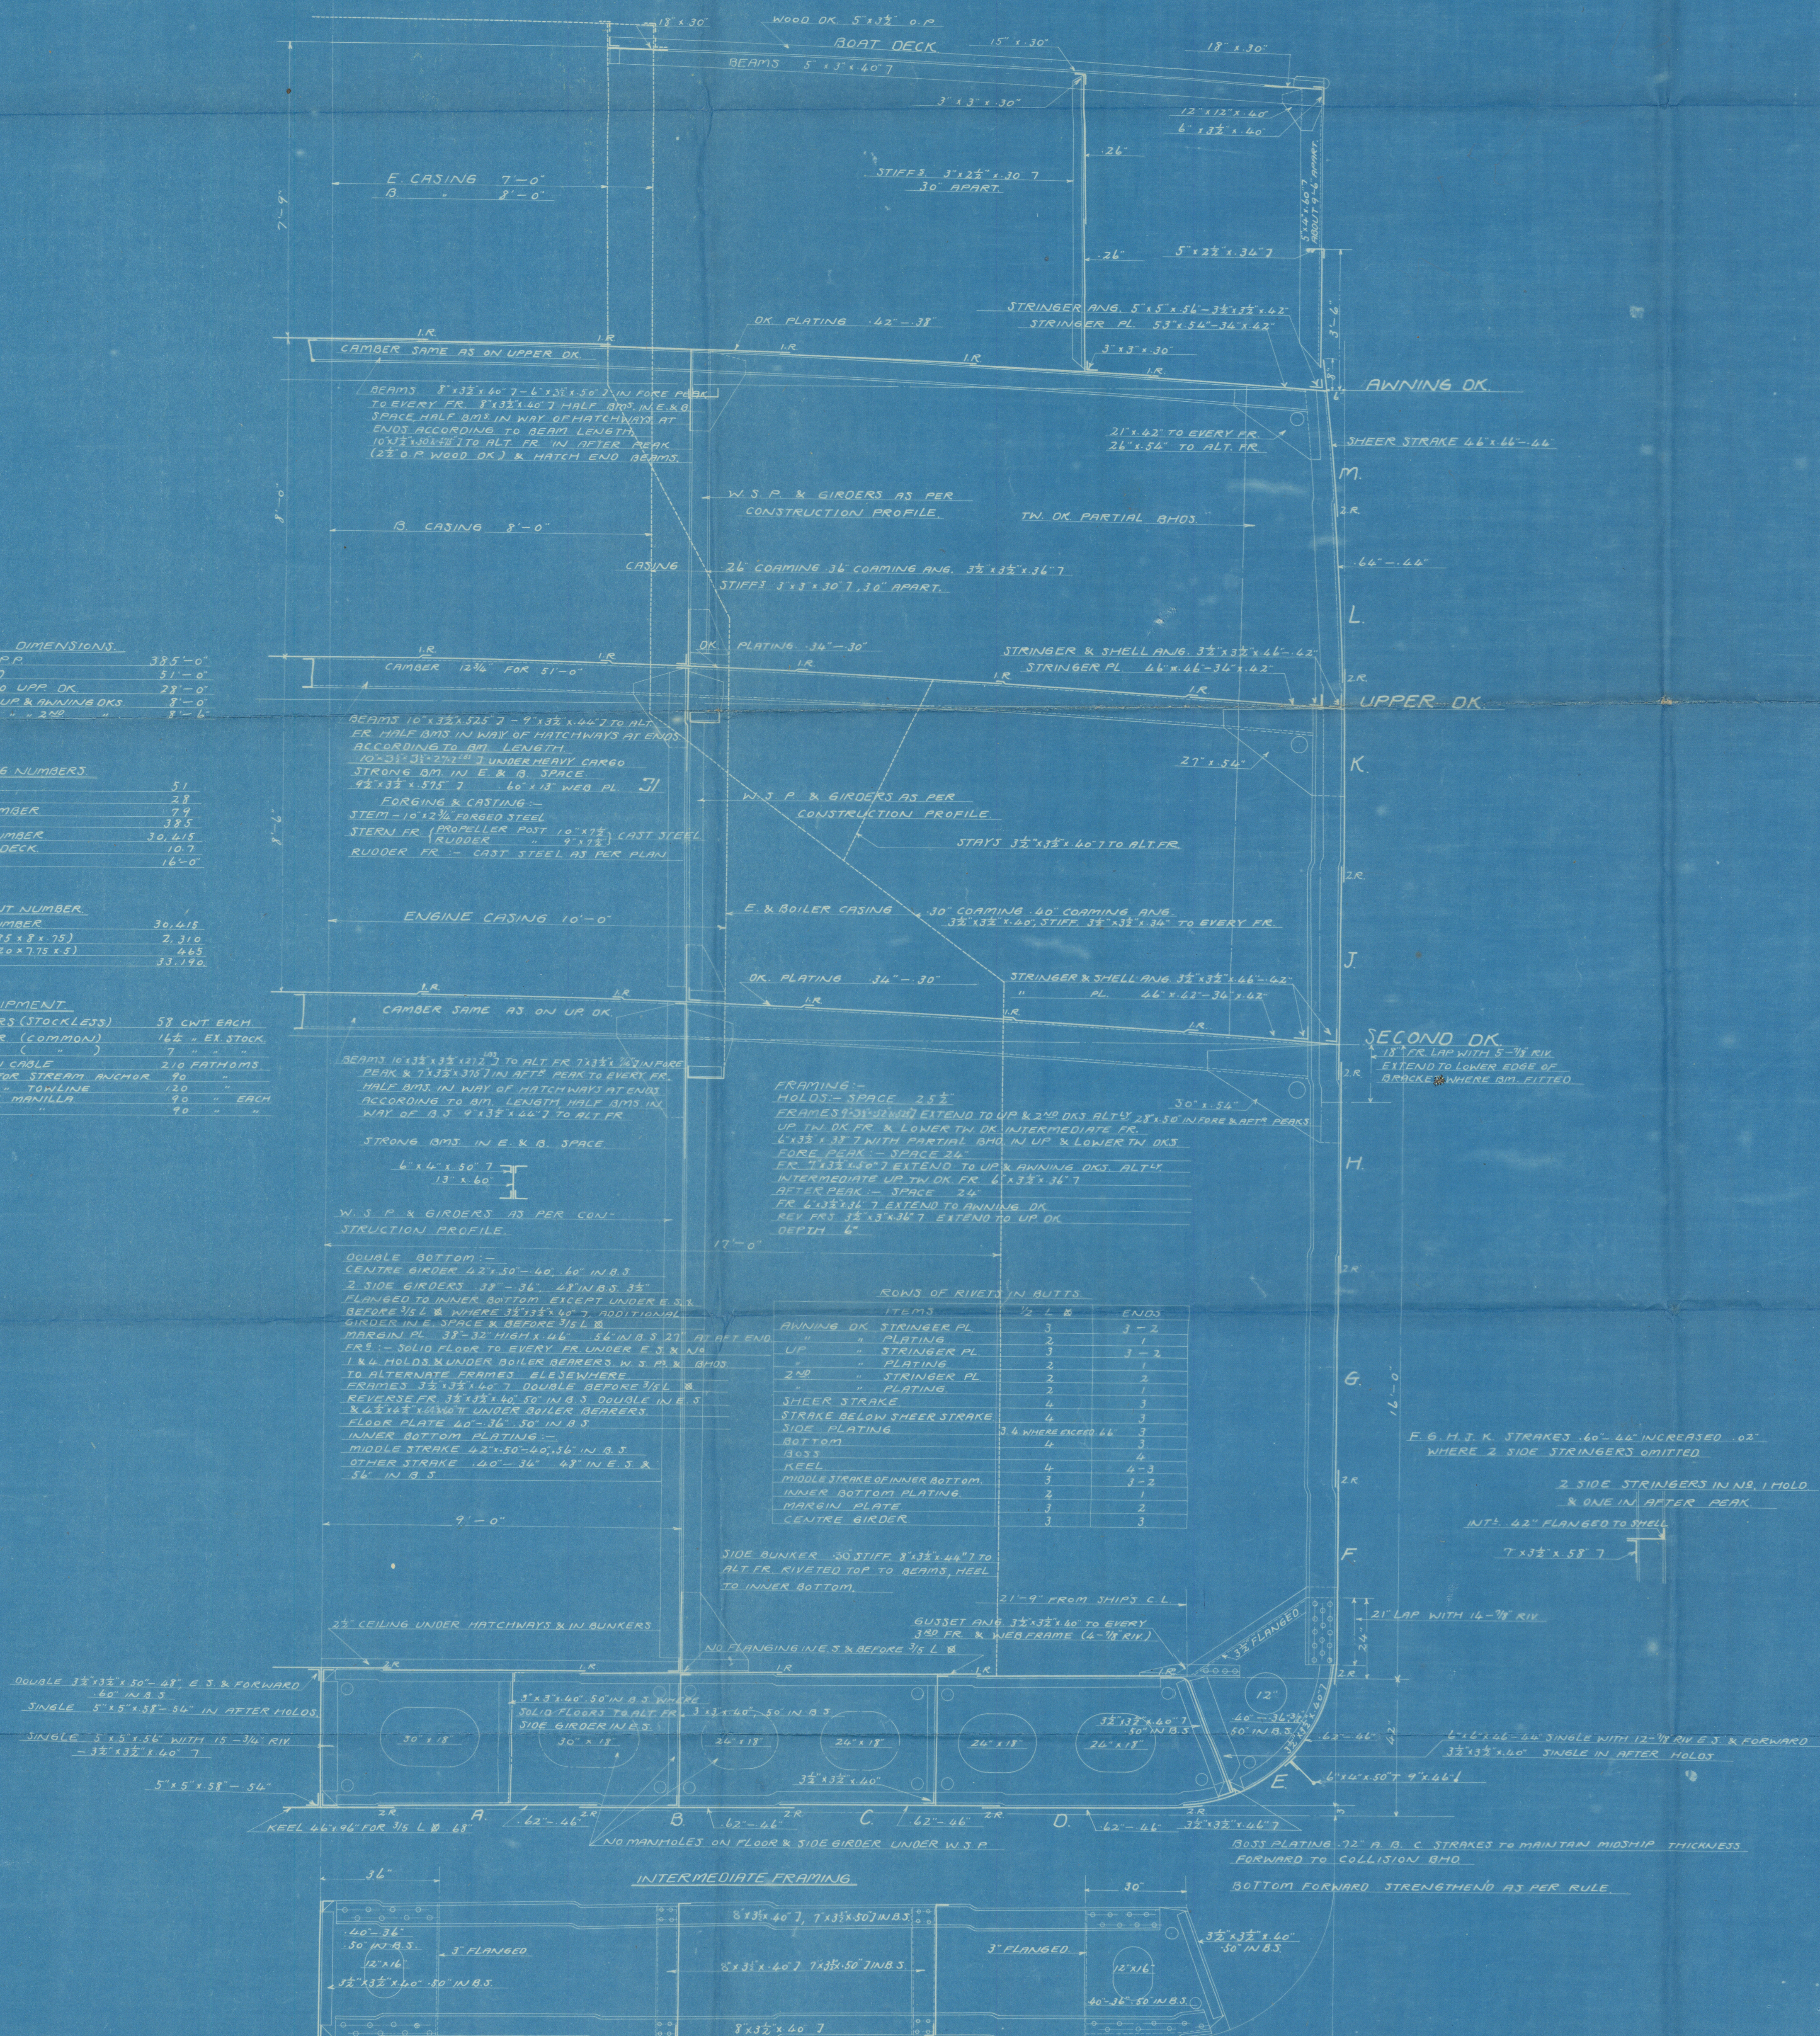

429 Section
Kawasaki Dock No 429
Tofuku Maru
~~X~~ Midship Section

Kobe Rpt No. 2414



RETAILED

© 2020

Lloyd's Register
Foundation

W1359-0114