


4-12-15
21.1.16


LONGITUDINAL SECTION.

SCALE 8" = ONE FOOT.

RULE DIMENSIONS 373-00 x 50-00' x 27-25'

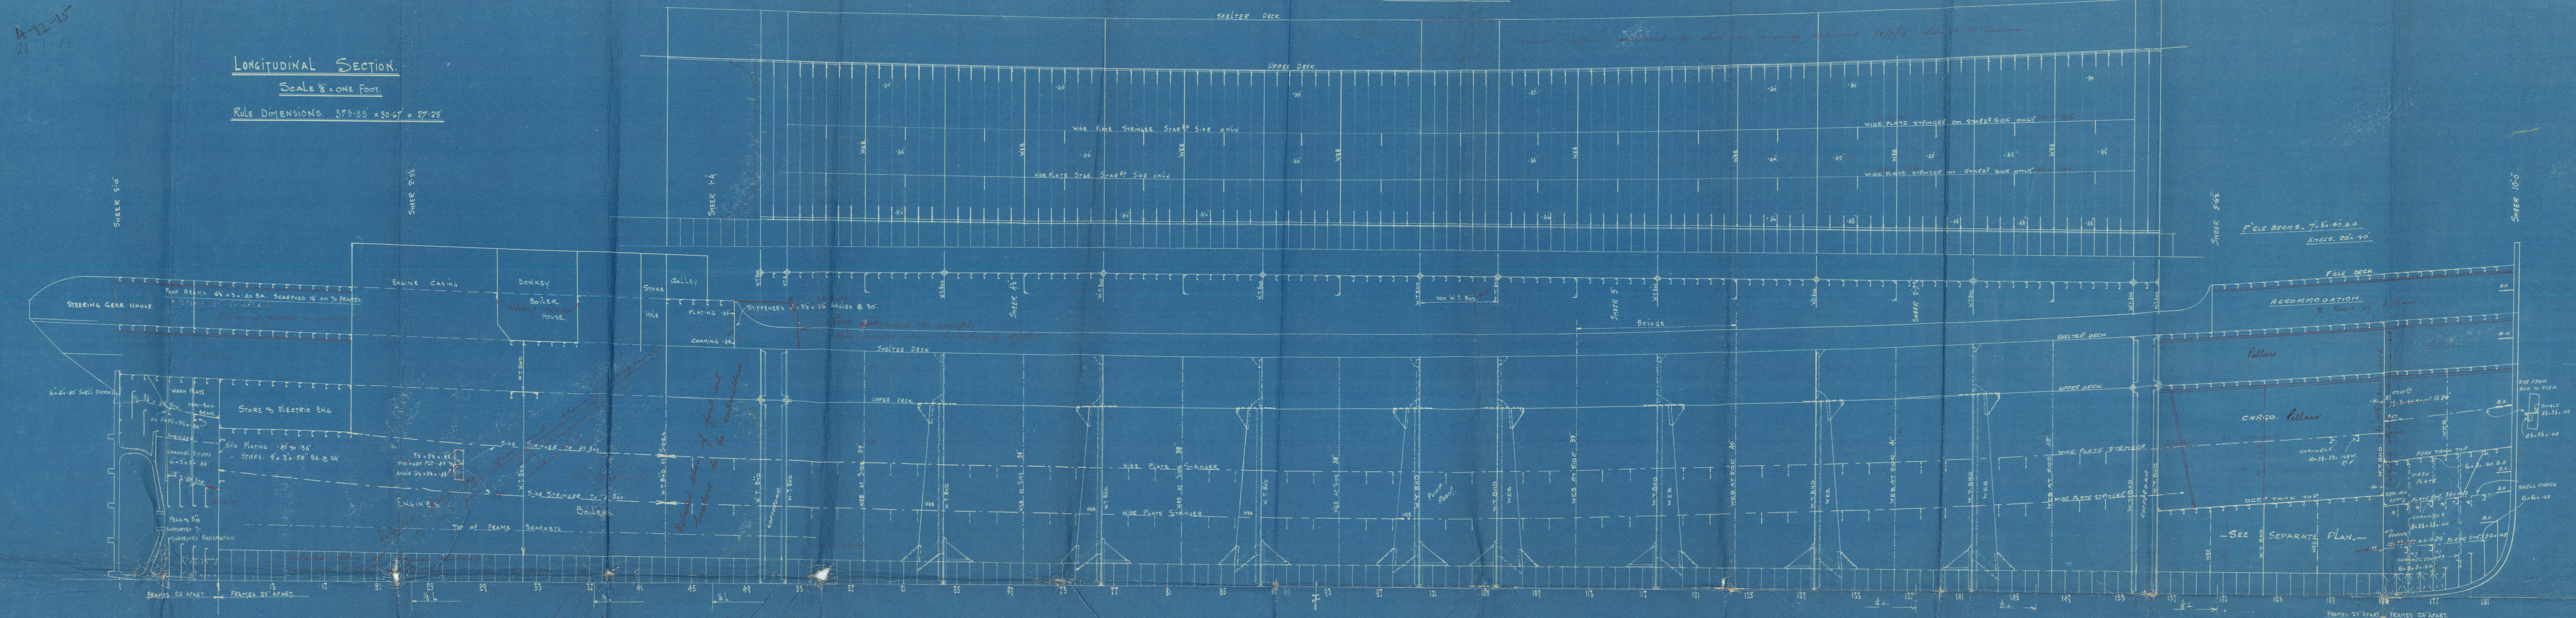

PLAN OF UPPER DECK

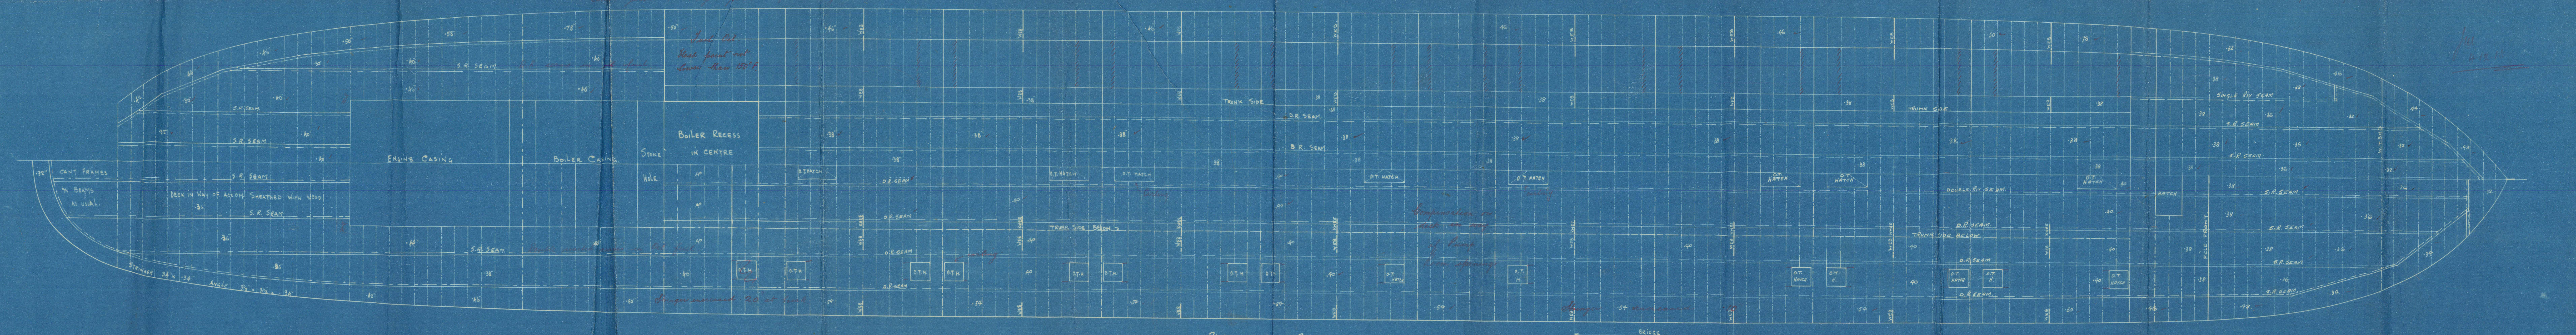

PLAN OF SHELTER DECK





POOD DECK.
Messrs. Richardson, Dock & Co. Ltd.
SHIPBUILDERS
STOCKTON-ON-TEES.


TRADING NO 4844

Nº 649.

Moss Rⁿ Buck & Co
20649
Profit & Buck Plan
oil in Buck

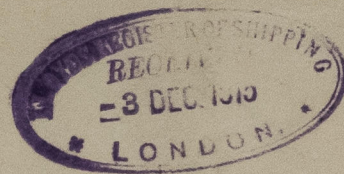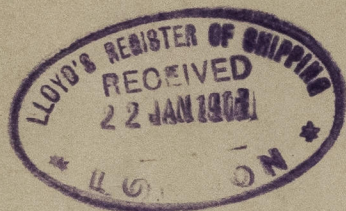

Sp Buchleaf
Indb report n^o 9657

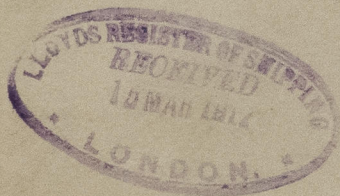

RETAIN

W1360-0025

R. Bucks. 6449
Profile 11/11/11



© 2020

Lloyd's Register
Foundation



W1360-0025



© 2020

Lloyd's Register
Foundation