

Profile
Scott & Sons

212 + 213.

St. Agnes Ellen



GLASGOW Report No. 27286

St. J. J. Monks

Glasgow Report

No. 24421.

80.01.55 (EIS-9)

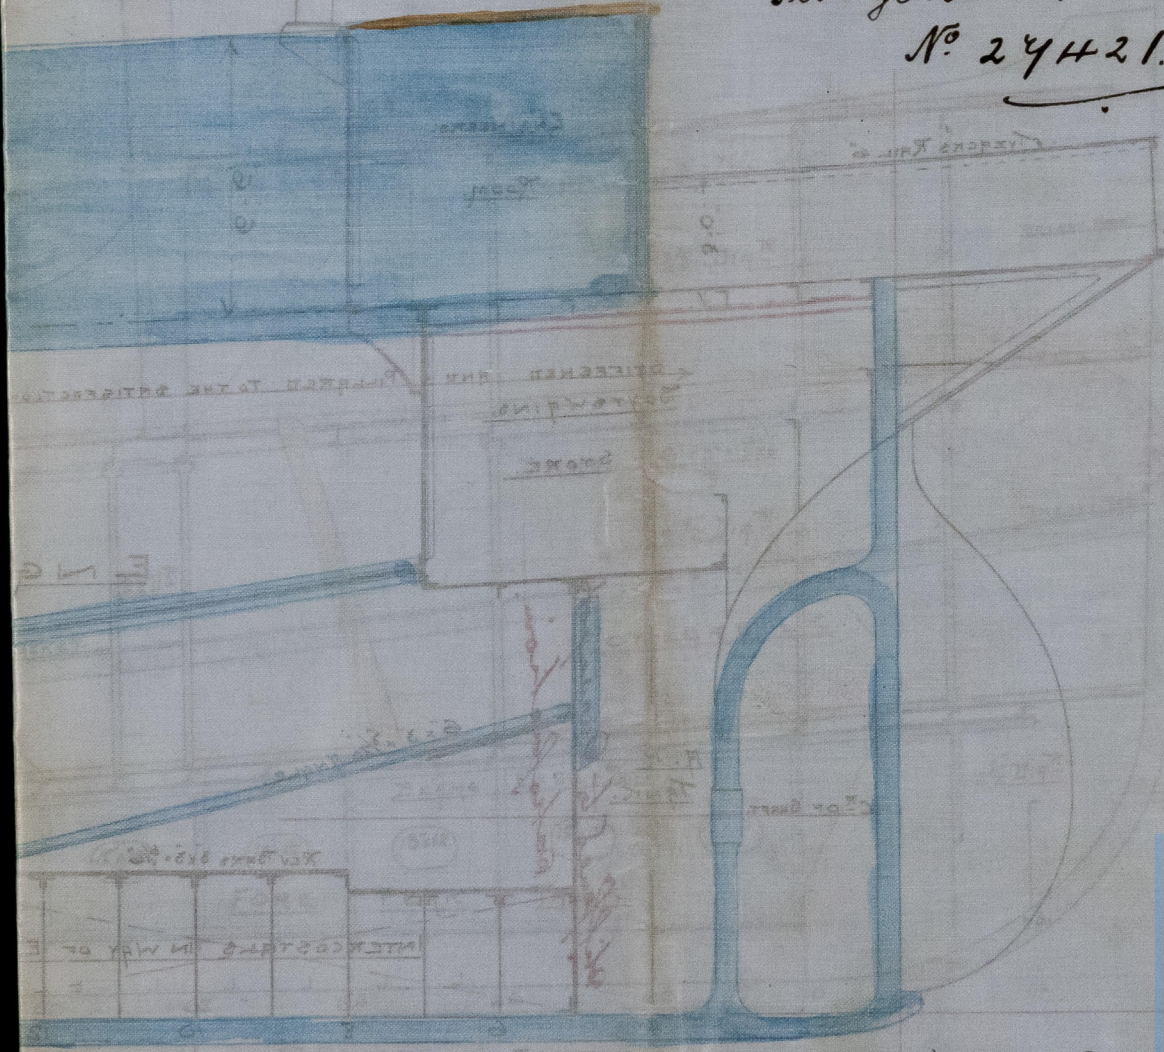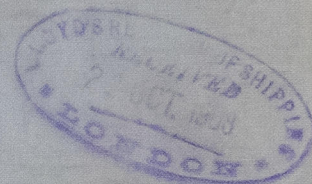

© 2021

Lloyd's Register
Foundation

W1363-0110