


ALL MATERIAL OF BRITISH MANUFACTURE.

HEATING SURFACE	SQ. FEET
410 TUBES $2\frac{1}{2}$ EXT. DIA.	2214
FURNACES	204
COMBUSTION CHAMBERS	306
TOTAL FOR ONE BOILER	2724
" " 3 BOILERS	8172
LENGTH OF FIREGRATE	5'-0"
GRATE AREA IN ONE BOILER	57'-5"
" " 3 BOILERS	172-5
RATIO H. S. : G. A. : 47-4 : 1	
AREA THROUGH TUBES PER BOILER	9-87
SIZE OF SAFETY VALVES $3\frac{1}{2}$	(DOUBLE SPRING)

144 PITCHES / IN CIRCUM.
OF 4.057"

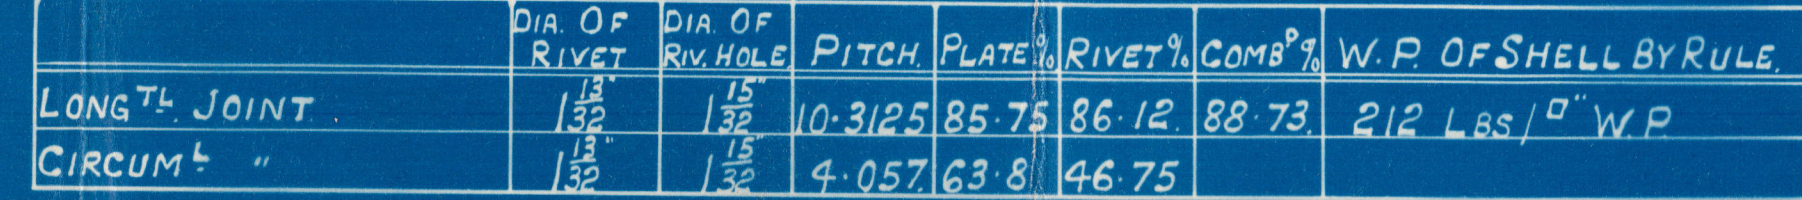

13TH MAY, 1926.


D^{RC}. N^o. 4.452.

Cremat. Doherty and Co S/S. 411.


Kincaid 633/9
Main Boiler W.P. 210 lb
Greenock and Dockyard 9/8/11

S. S. "Virginia"

Greenock ~~4th~~ Entry Report
No. 18778.

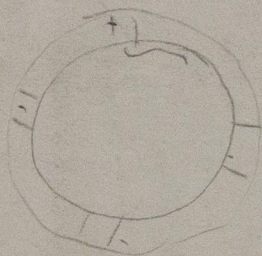

W137-0016

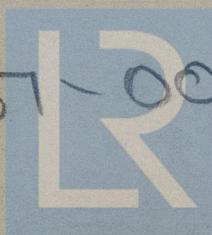

© 2020

Lloyd's Register
Foundation