





Fitted on Board
the
Four Masted Schooner
"BANGKOK" of Copenhagen

See Report No. 329. = 6/6/19.

Bangkok, Siam
17/1/20.

THE BANGKOK DOCK CO., LTD.,
ENGINEERS & SHIPBUILDERS,
BANGKOK Siam.

DRA. 6-1-20

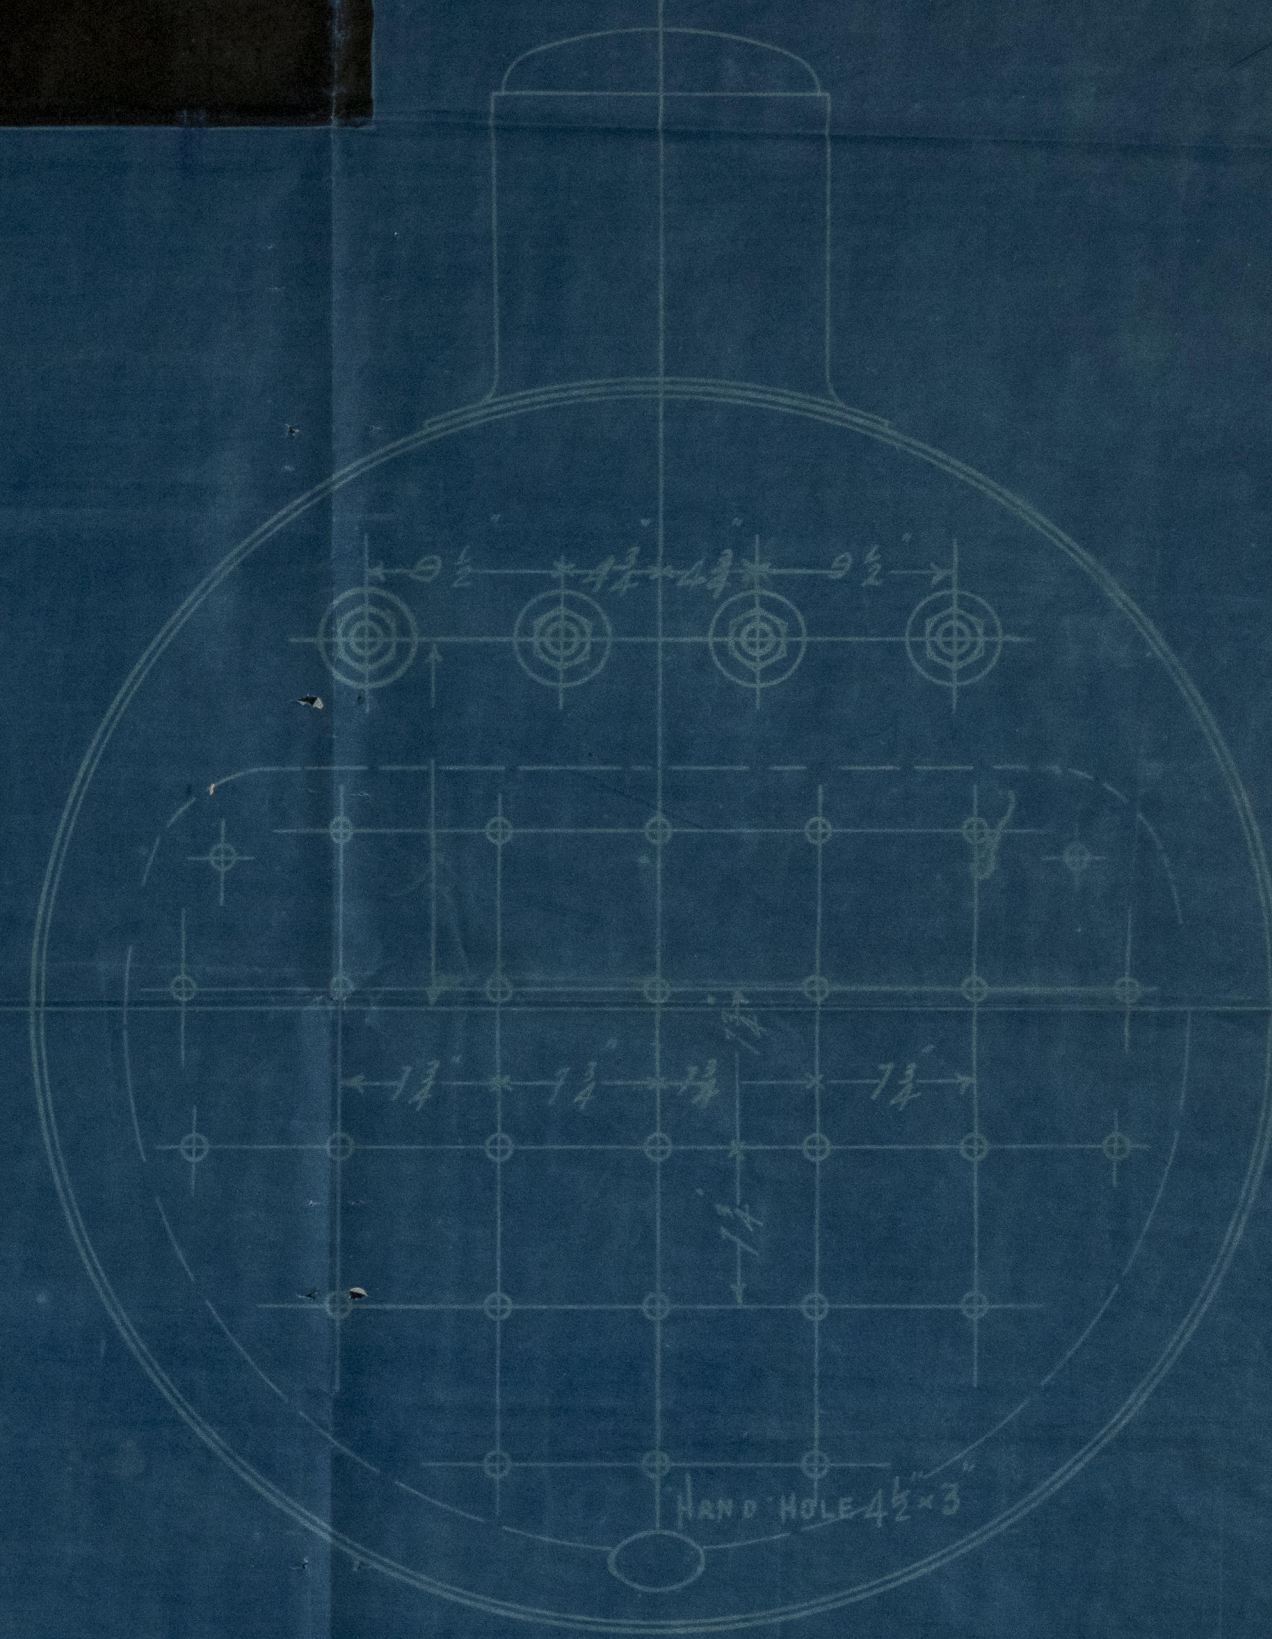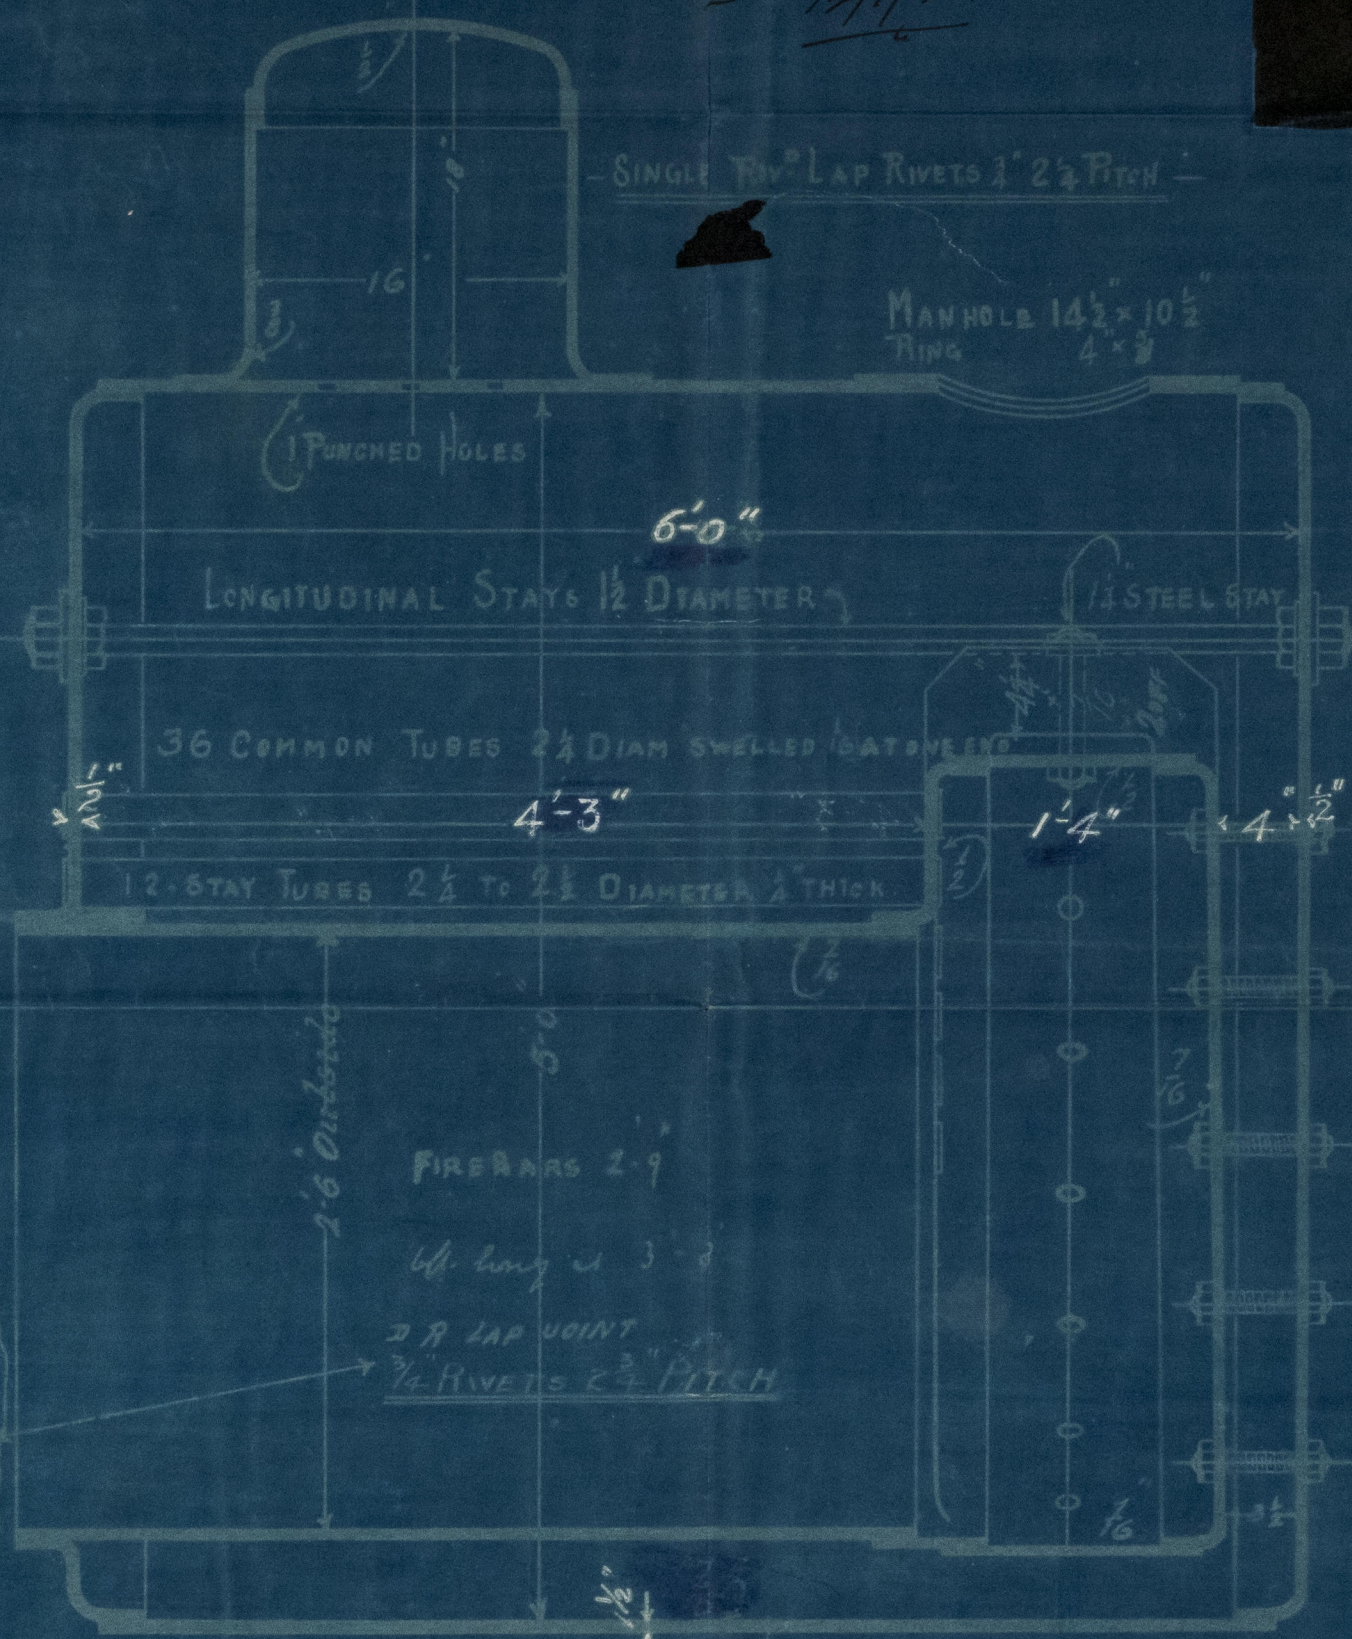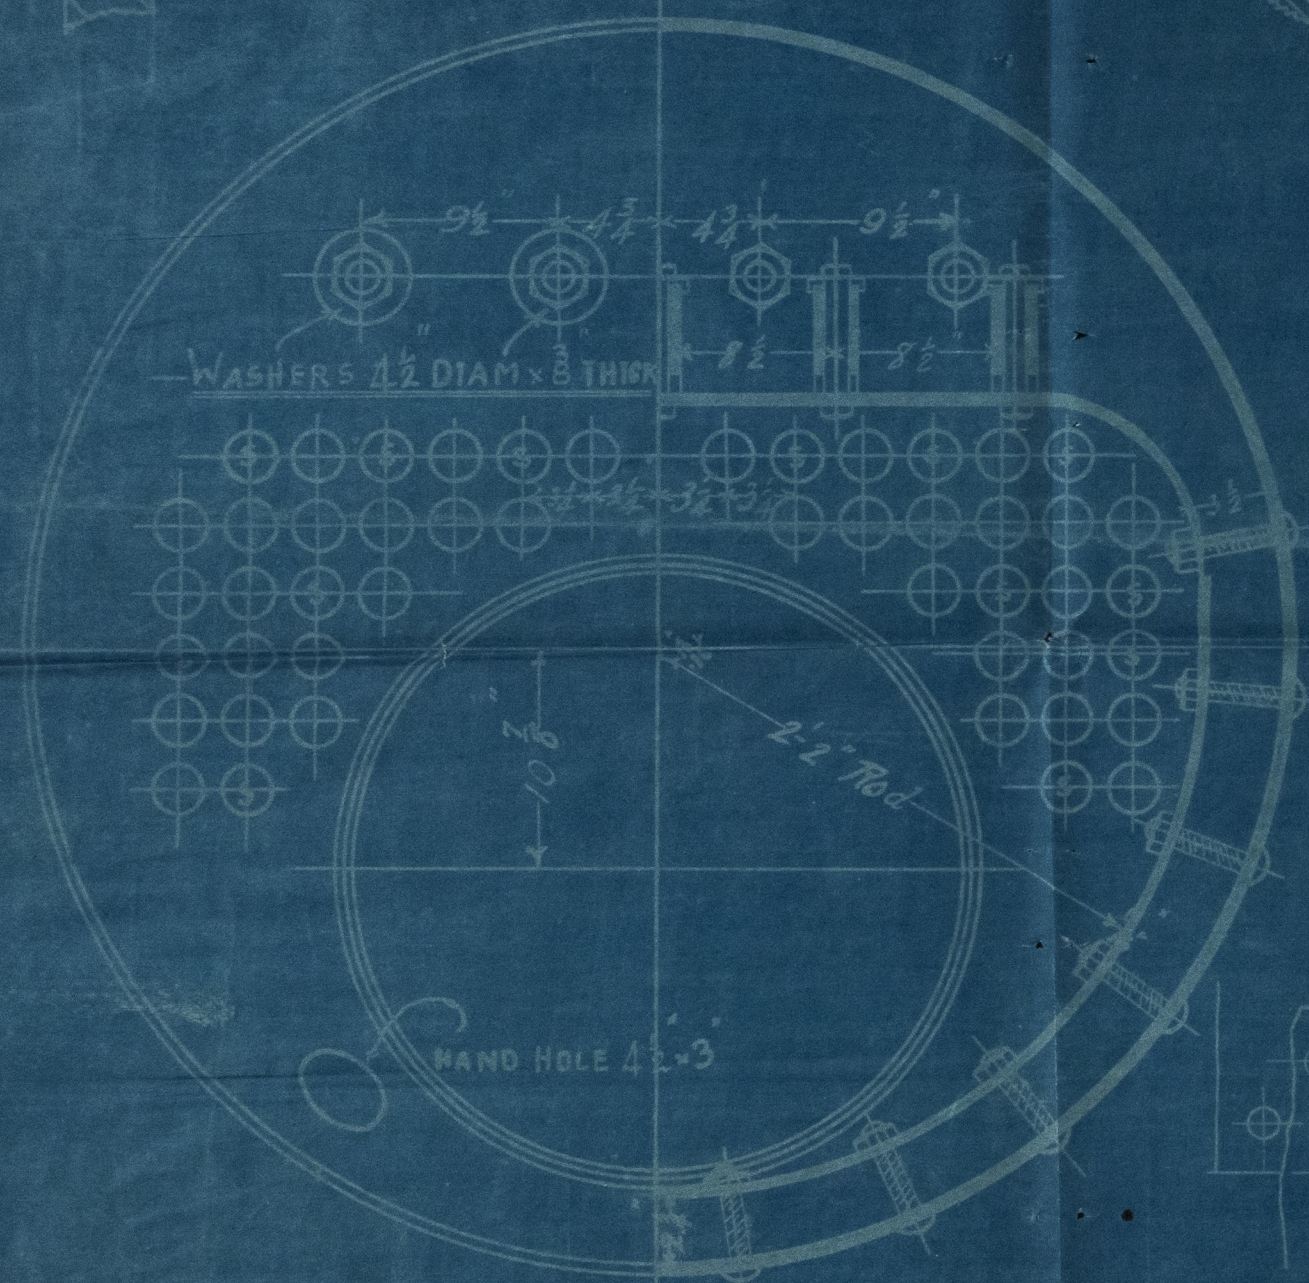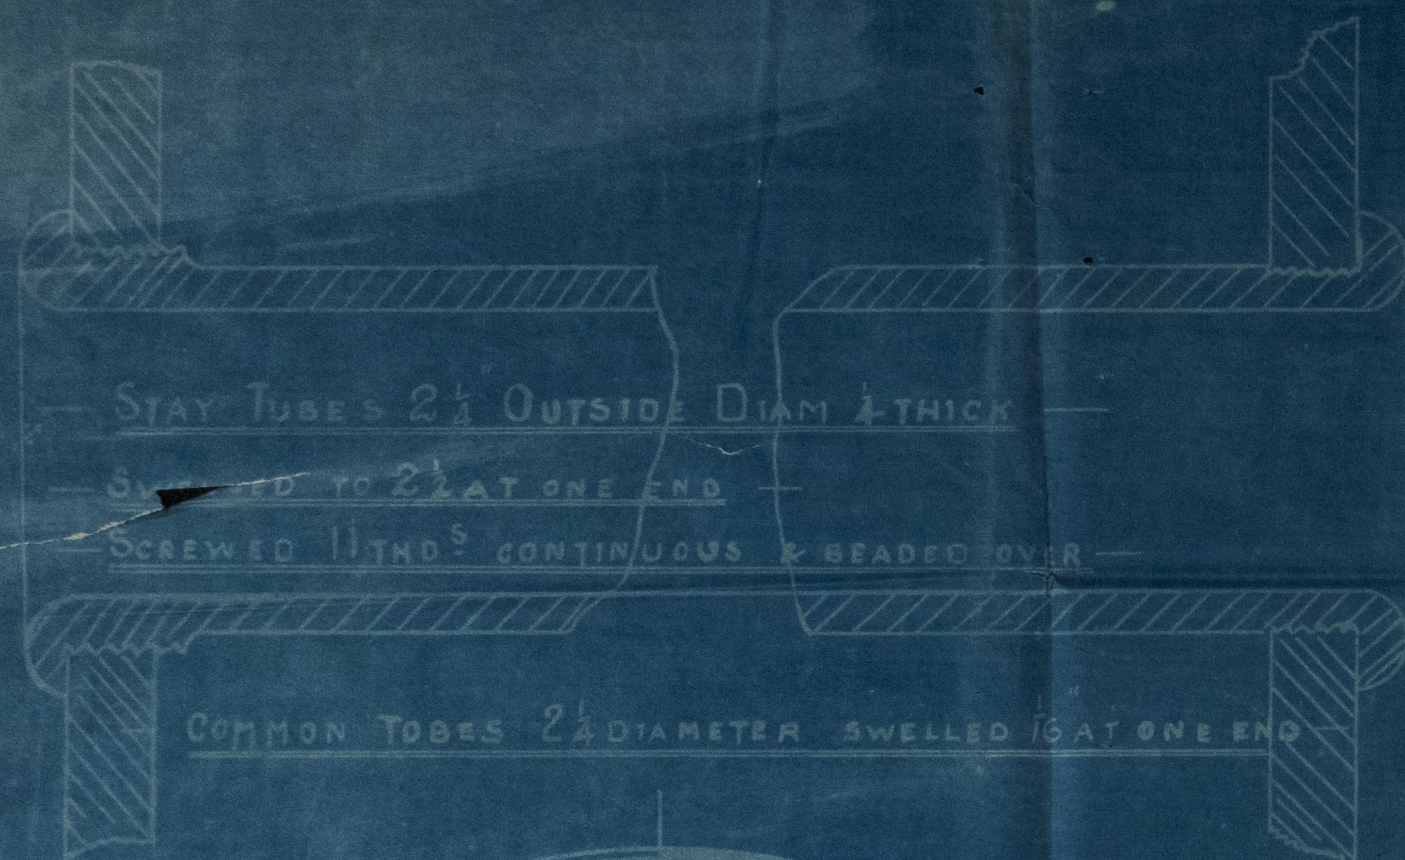


STANDARD STEEL BOILER

DIAMETER 5'-0" — LENGTH 6'-0"

WORKING PRESSURE 120 LBS

SCALE 1 1/2" = 1 FOOT

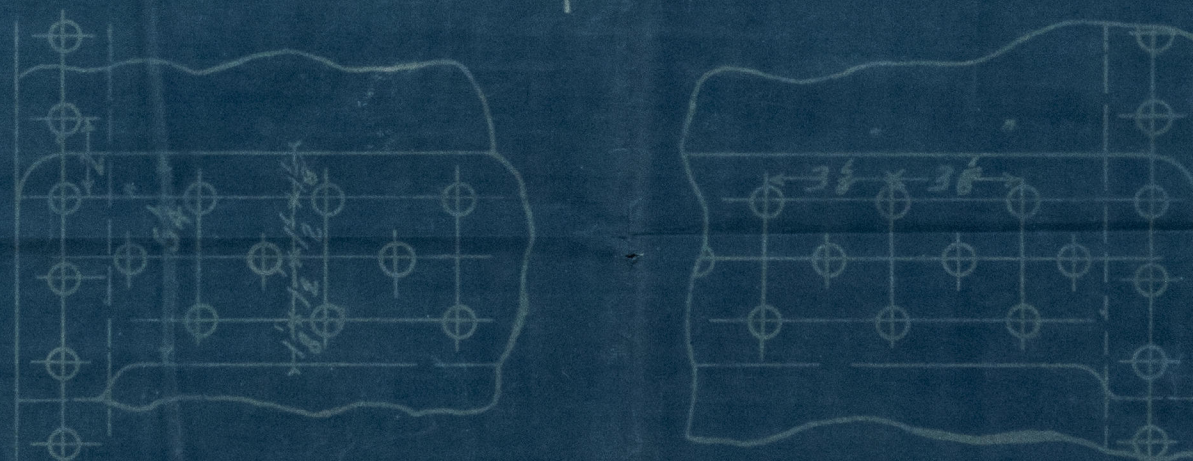

THE BANGKOK DOCK CO., LTD.,
ENGINEERS & SHIPBUILDERS,
BANGKOK Siam.

DRAWN BY 6-1-20

HEATING SURFACE

48 2 1/2" TUBES	96.6
COMBUSTION CHAMBER BACK	7.0
DO DO TOP & SIDES	5.8
TUBE PLATE	3.13
FURNACE	13.41
TOTAL	128.94



Royal Engineers
Foundation

DRAWING No 501

Water Oil

B/R



2021

Lloyd's Register
Foundation

W1381-011