


Scale: $\frac{1}{16}'' = 1'$ approx

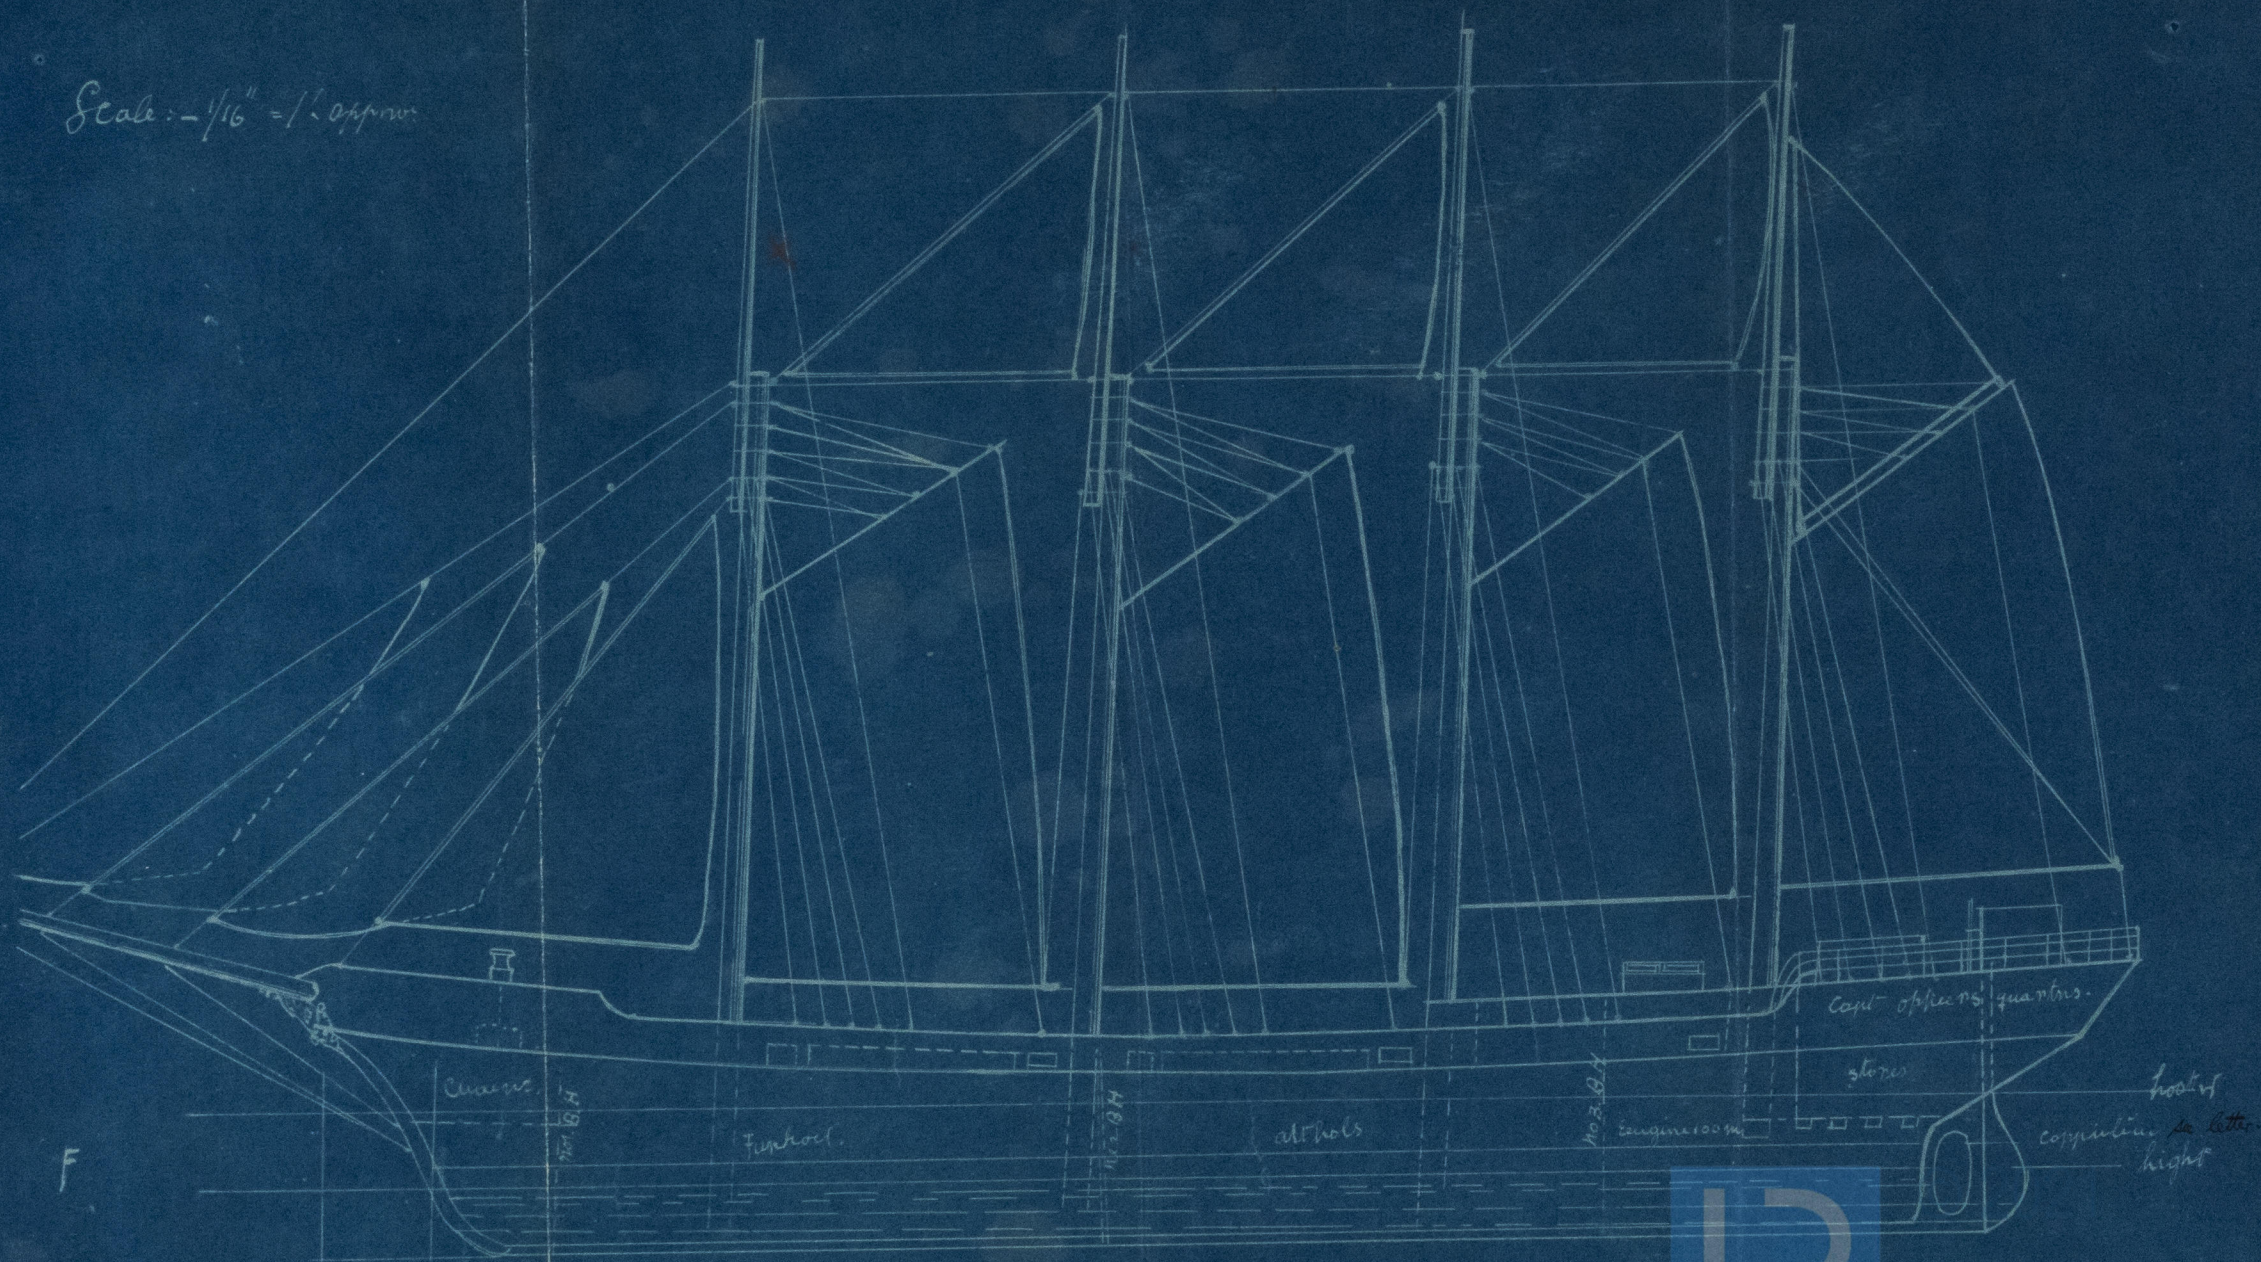

Siae. Schooner Rigging & Sail plan of 4 mst schooner
with auxiliary 100 HP motor.

W1381-0112

Nai Bhakdiat
Bangkok. Siam
Per. Lloyd's Register

RETAIR

W1381-0112



© 2021

Lloyd's Register
Foundation