



7/3/17

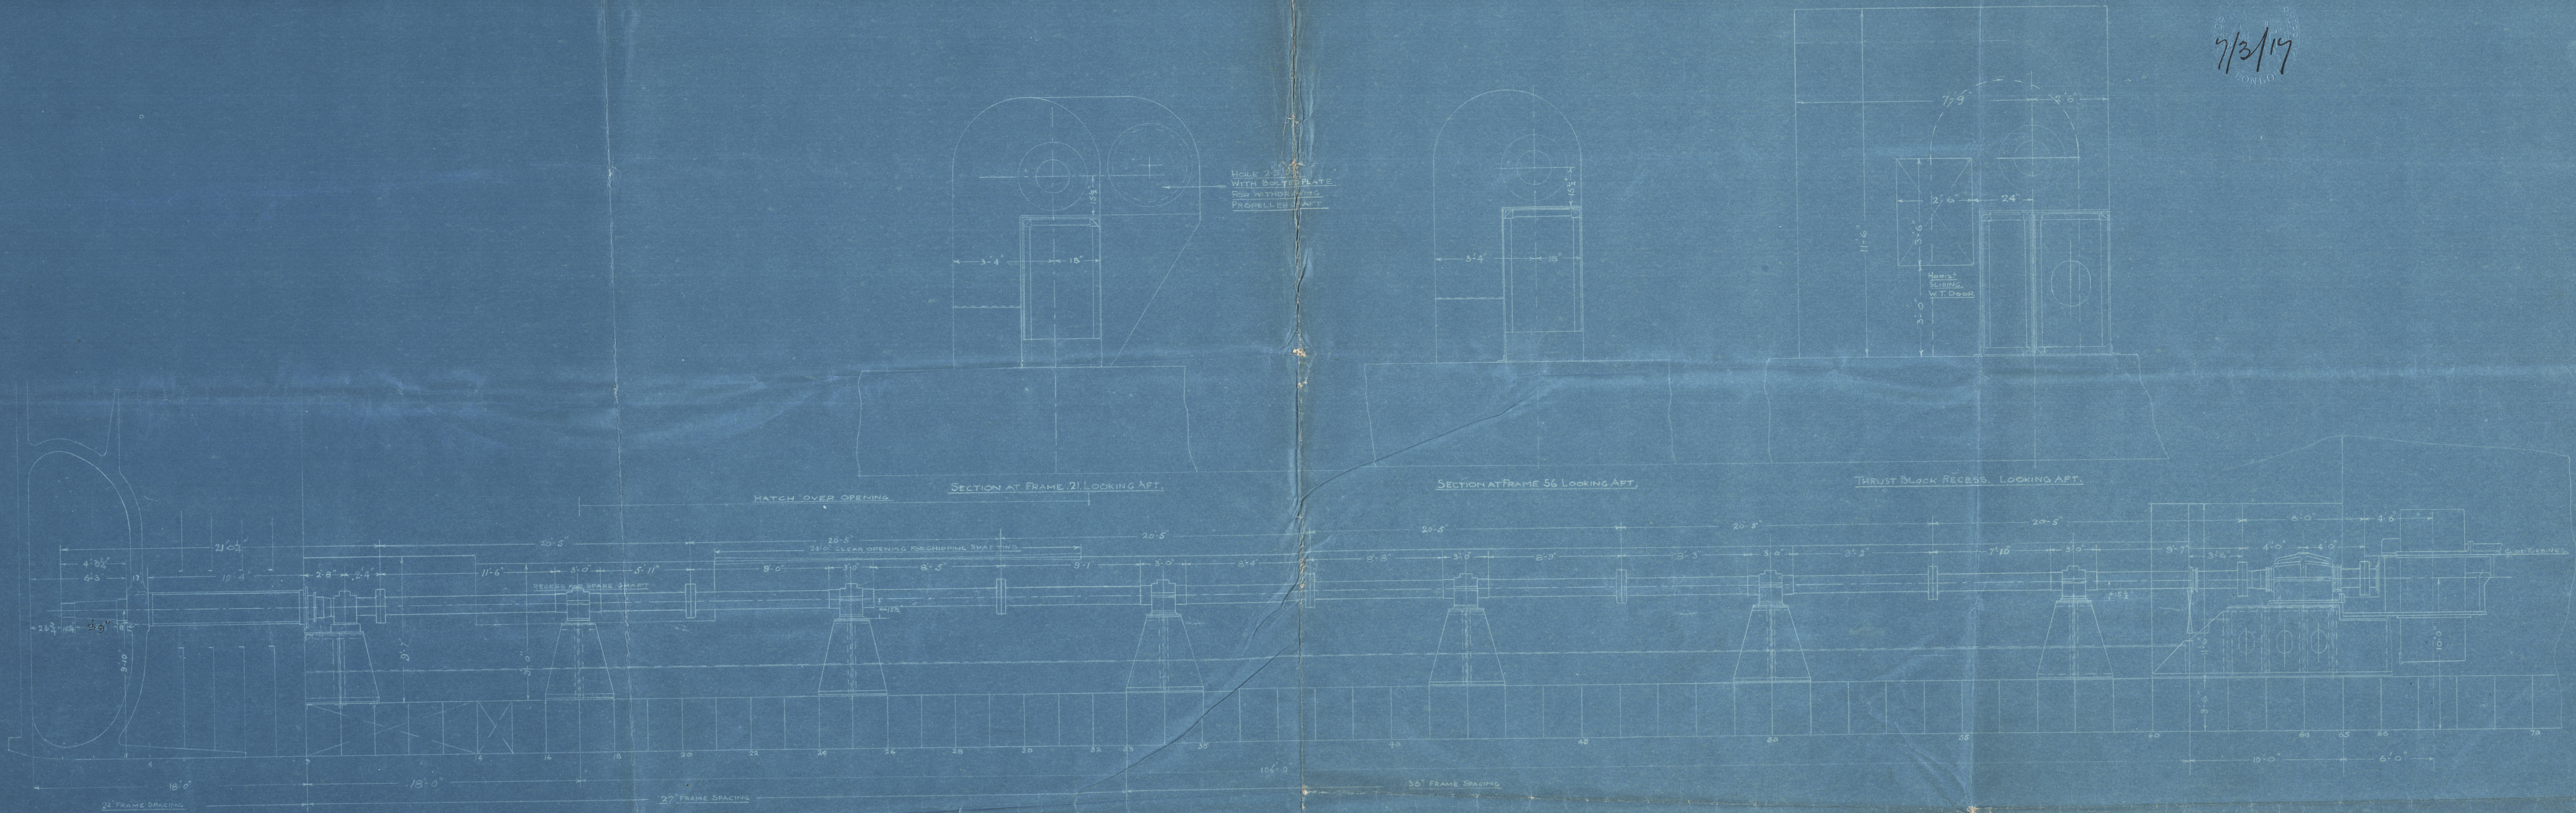

$$\begin{array}{r} 124'-0 \\ 8'-6 \\ \hline 127'-6 \\ 3'-0 \\ \hline 130'-6 \\ 20'-5 \text{ length} \end{array}$$

THRUST SHAFT 16" DIA.  
 TUNNEL SHAFT 14" T. DIA. 14 1/2" DIA. T. BEARINGS.  
 PROPELLER SHAFT 15 1/2" DIA. WITH CONTINUOUS BRASS LINER 3/4" THICK.  
 SHAFTING TO BE OF FORGED IRON STEEL.  
 COUPLINGS 27" DIA. 3/8" THICK. 8" 2 1/2" DIA. FITTED BOLTS 31" P.C.D.

S.H.P. 2500  
 Rev. propeller 70

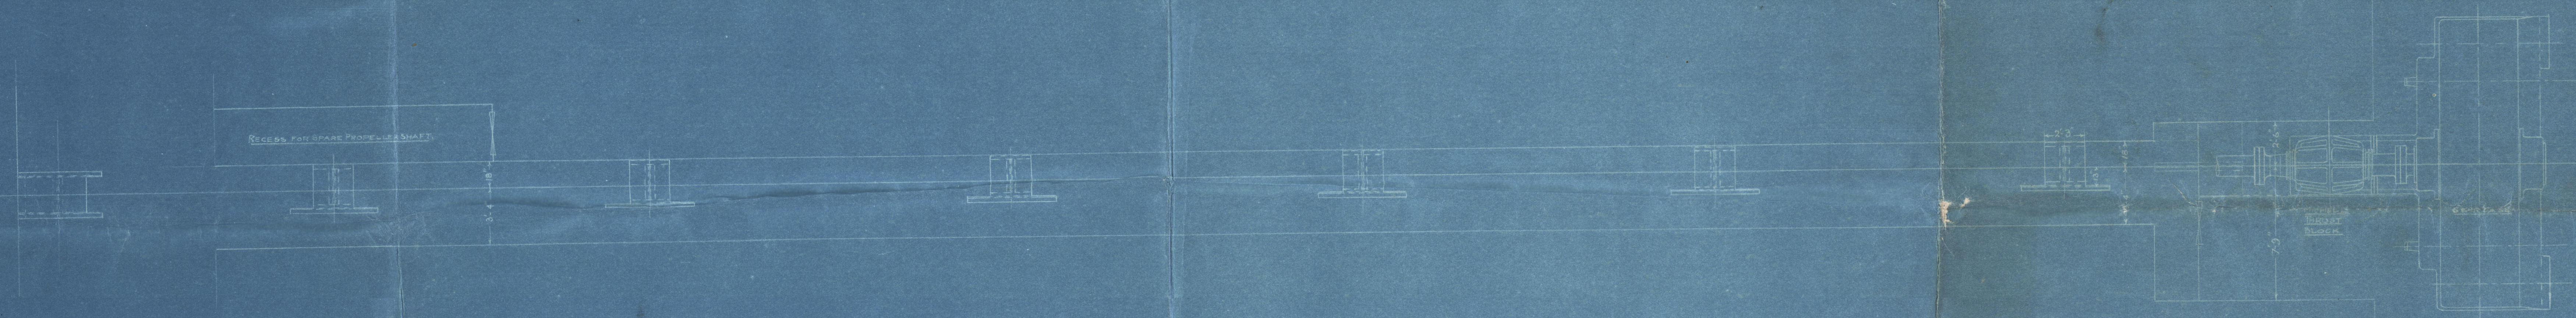

ARRANGEMENT OF TUNNEL SHAFTING  
 S.S. Nos 72 & 73. Scale 1/4" = 1' 0"

The South of Ireland Shipping Co. Ltd.  
 SHIP No. 72-73  
 DRAWN BY  
 CHECKED BY  
 ISSUED TO  
 DATE



Arrangement of Tunnel Shafting

North of Ireland  $\frac{s}{s}$  70-71.

---

Amarylis

Bel. 8055.

W141-0062



© 2020

Lloyd's Register  
Foundation