




SECTION A-A THRU FRAME #65  
FR #120 OPP.

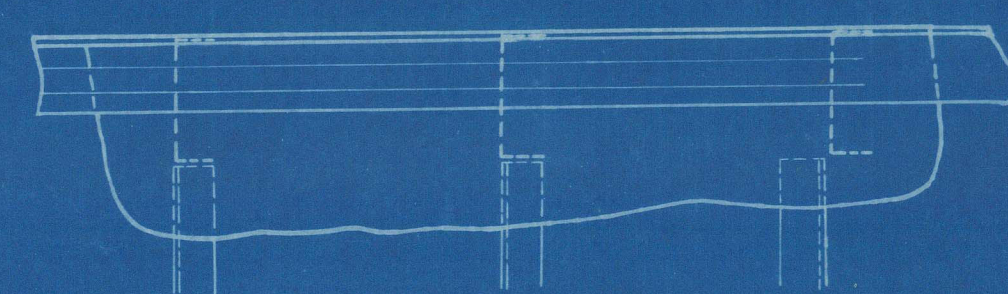


SPACING BETWEEN FR #64 & 65  
FR 120-121 OPP.

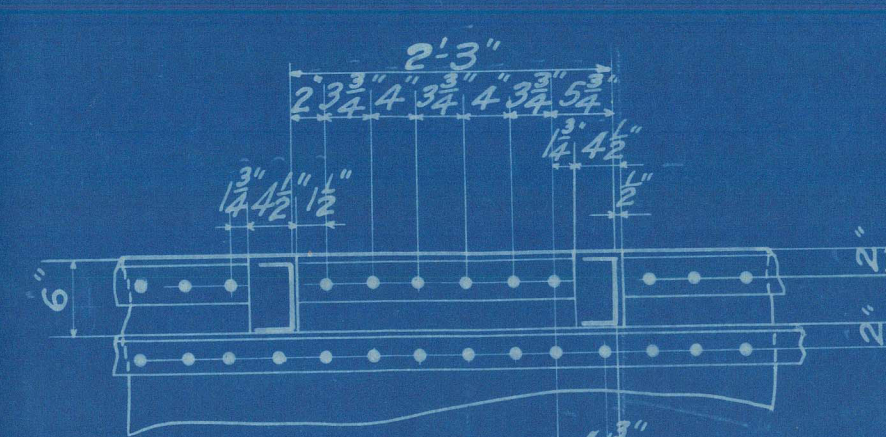


DETAIL OF FRAMES AT SIDE  
FOR 7/8" RIVETS

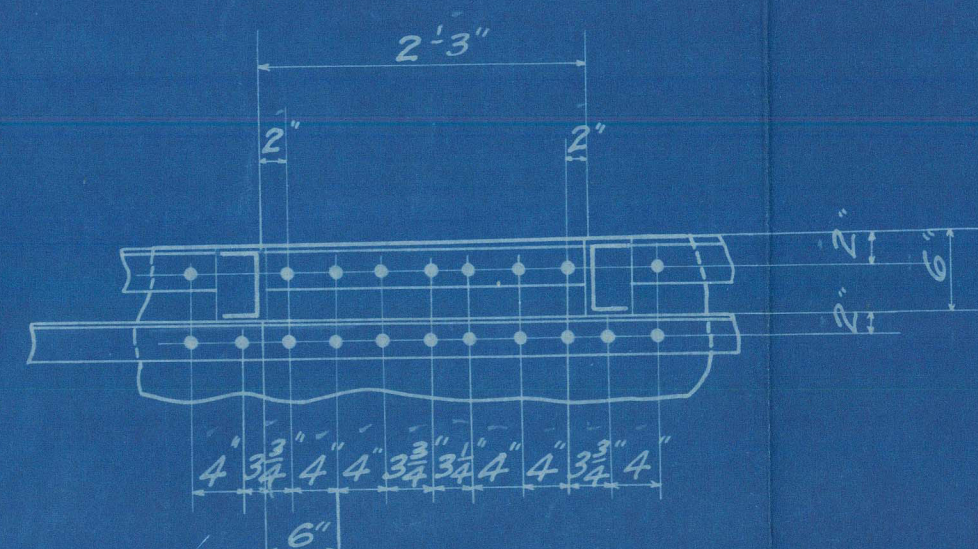


DETAILS OF FRAMES AT SIDES  
AMIDSHIP 7/8" RIVETS

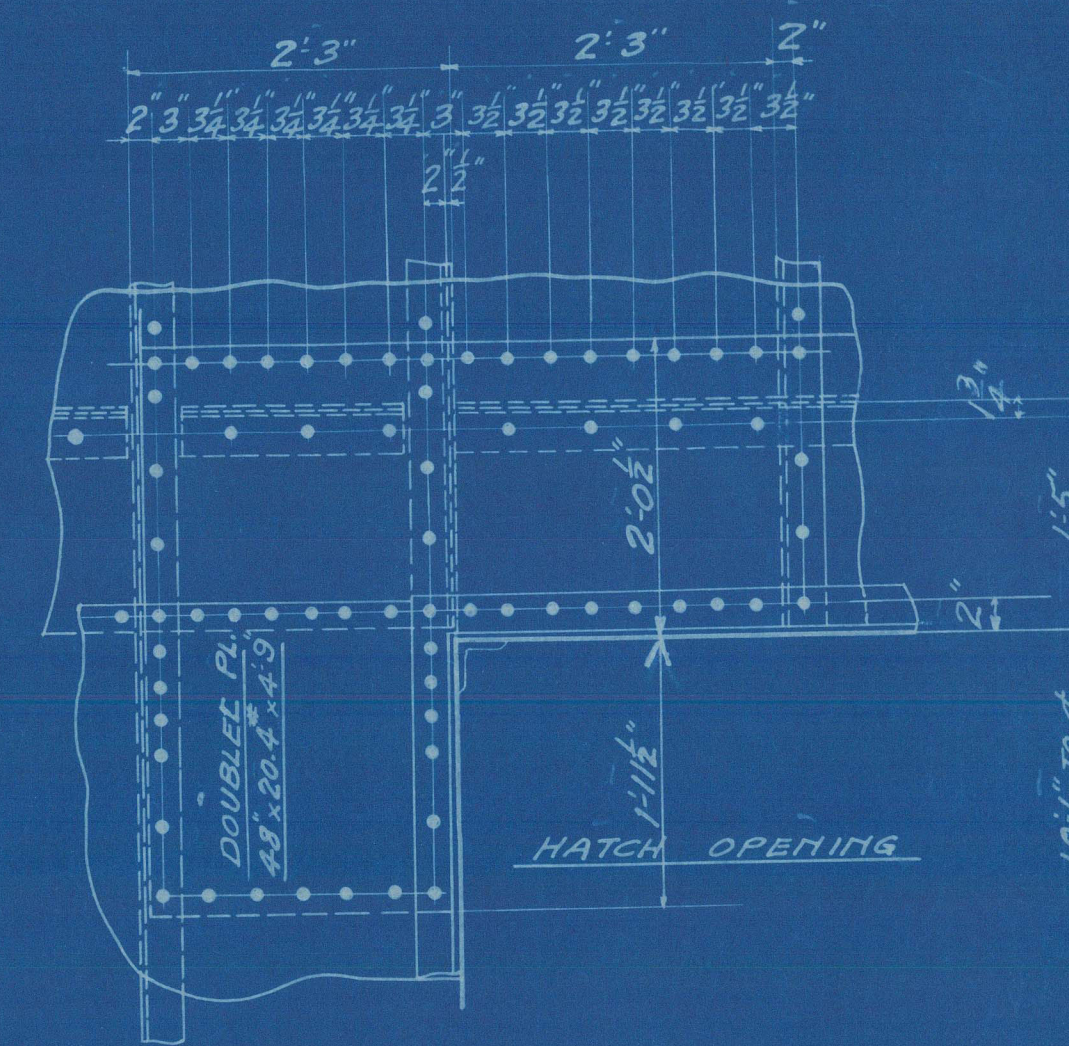

DETAILS SHOWING DOUBLING PLATE

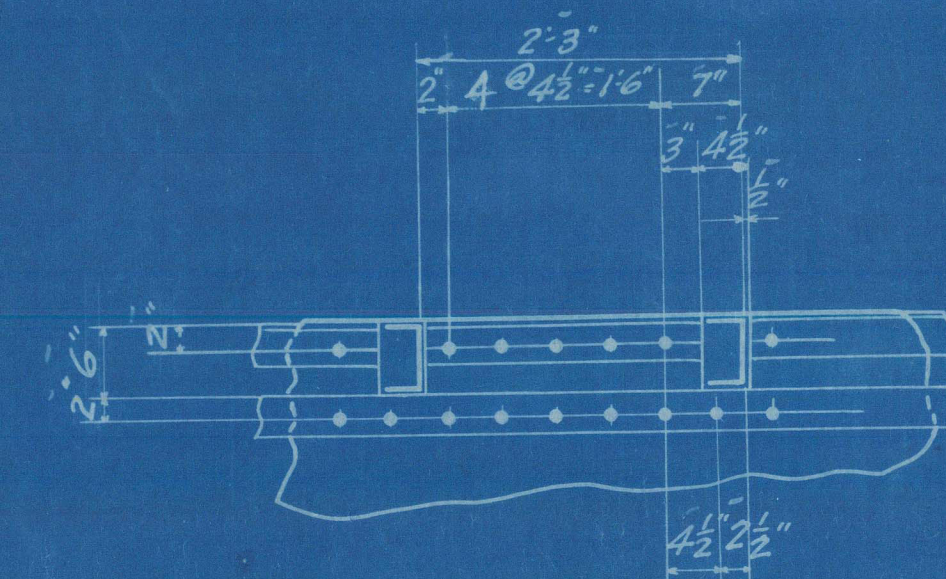

DETAIL OF FRAMES AT SIDE  
FOR 1" RIVETS

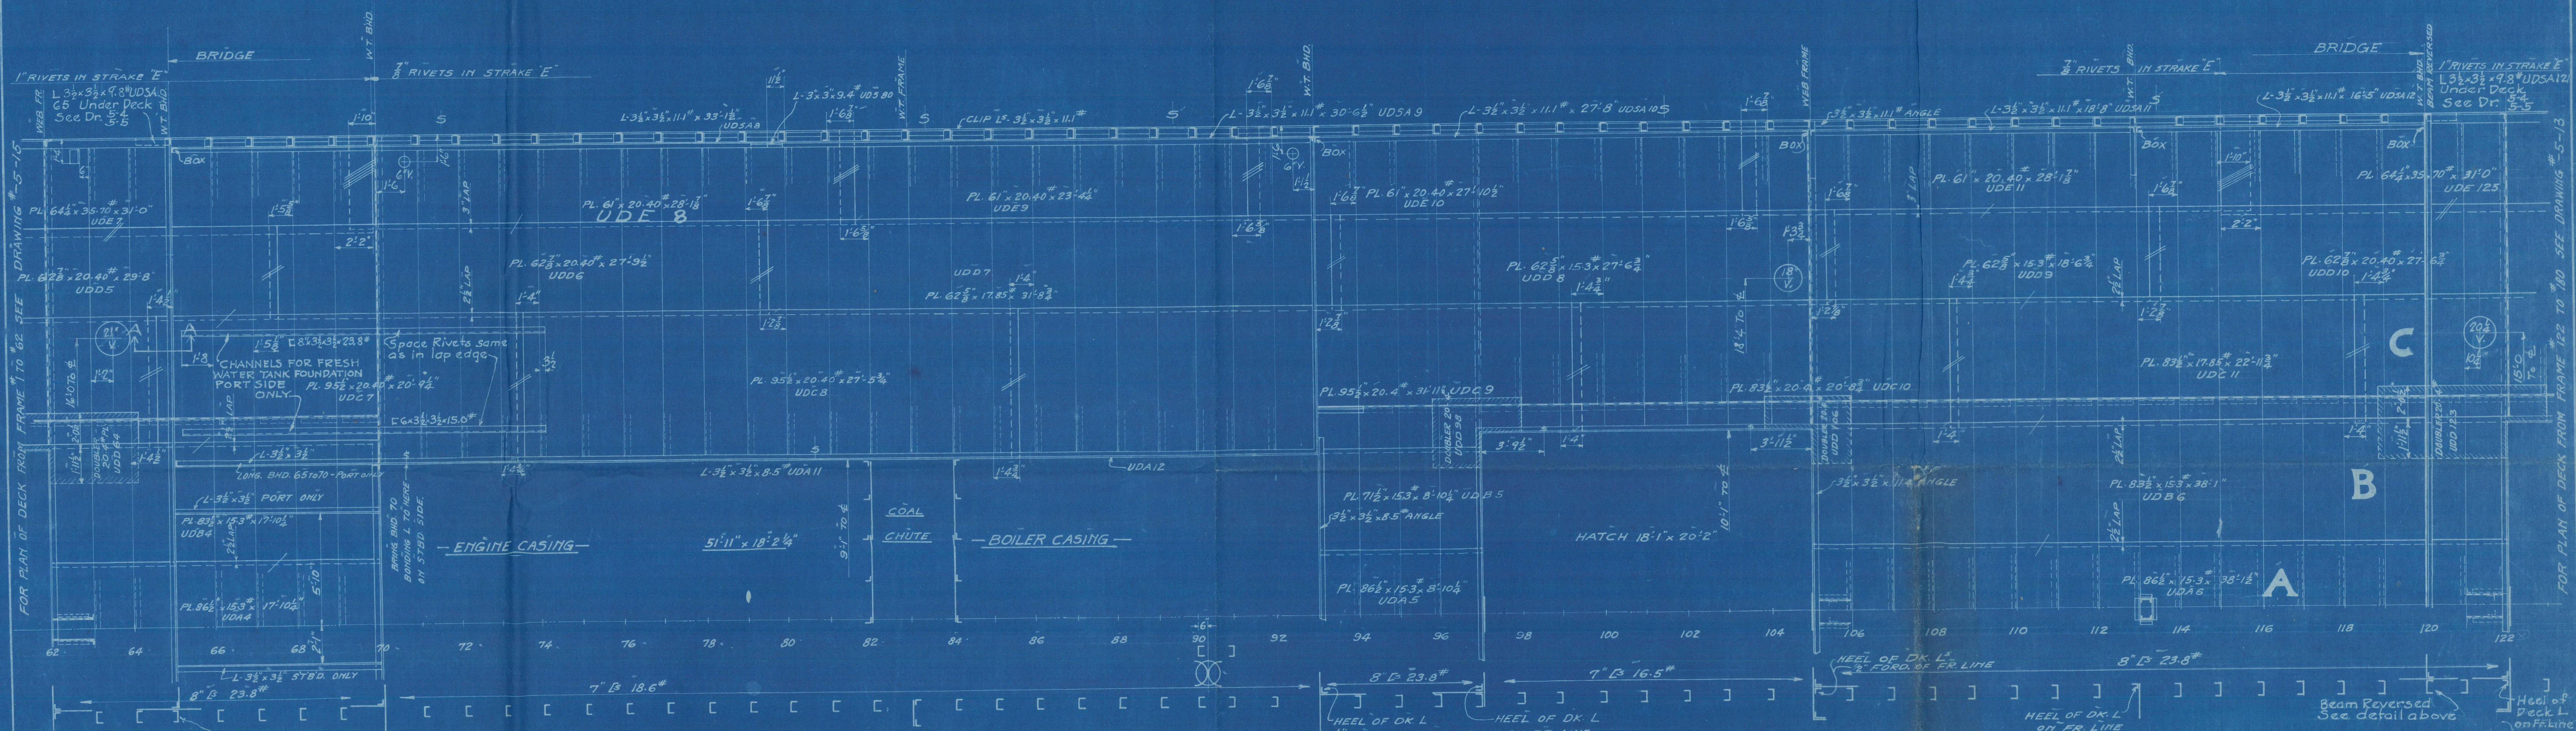

Beam Reversed  
See Detail above

SHOP MARKS IN PARENTHESIS  
RESPECTIVE FRAME MARKS TO GO  
WITH THESE MARKS

HEEL OF DK L  
1/2" FORD. OF FR LINE

HEEL OF DK L  
ON FR LINE

HEEL OF DK L  
ON FR LINE

Beam Reversed  
See detail above  
HEEL OF DK L  
on Fr Line

SEE DRG. 5-13 FOR GEN. NOTES

PENSACOLA SHIPBUILDING CO.

UPPER DECK PLATING  
MIDSHIP SECTION

DRAWN BY  
TRACED BY  
CHECKED BY  
DATE

SCALE 1/4" = 1'-0"

Drawing No. 5-14

Contract #144 S. C. Priority Certificate A-3121