


146-05

PROFILE & DECK PLANS S.S. N° 265
 LENGTH 280' 0", BREADTH 39' 9 1/2", DRAUGHT 20' 7 1/2"
 SCALE 1" = 100'
 TO CLASS 100B1 STEEL AT LONDON. SINGLE DECK WITH DEEP RUNNING

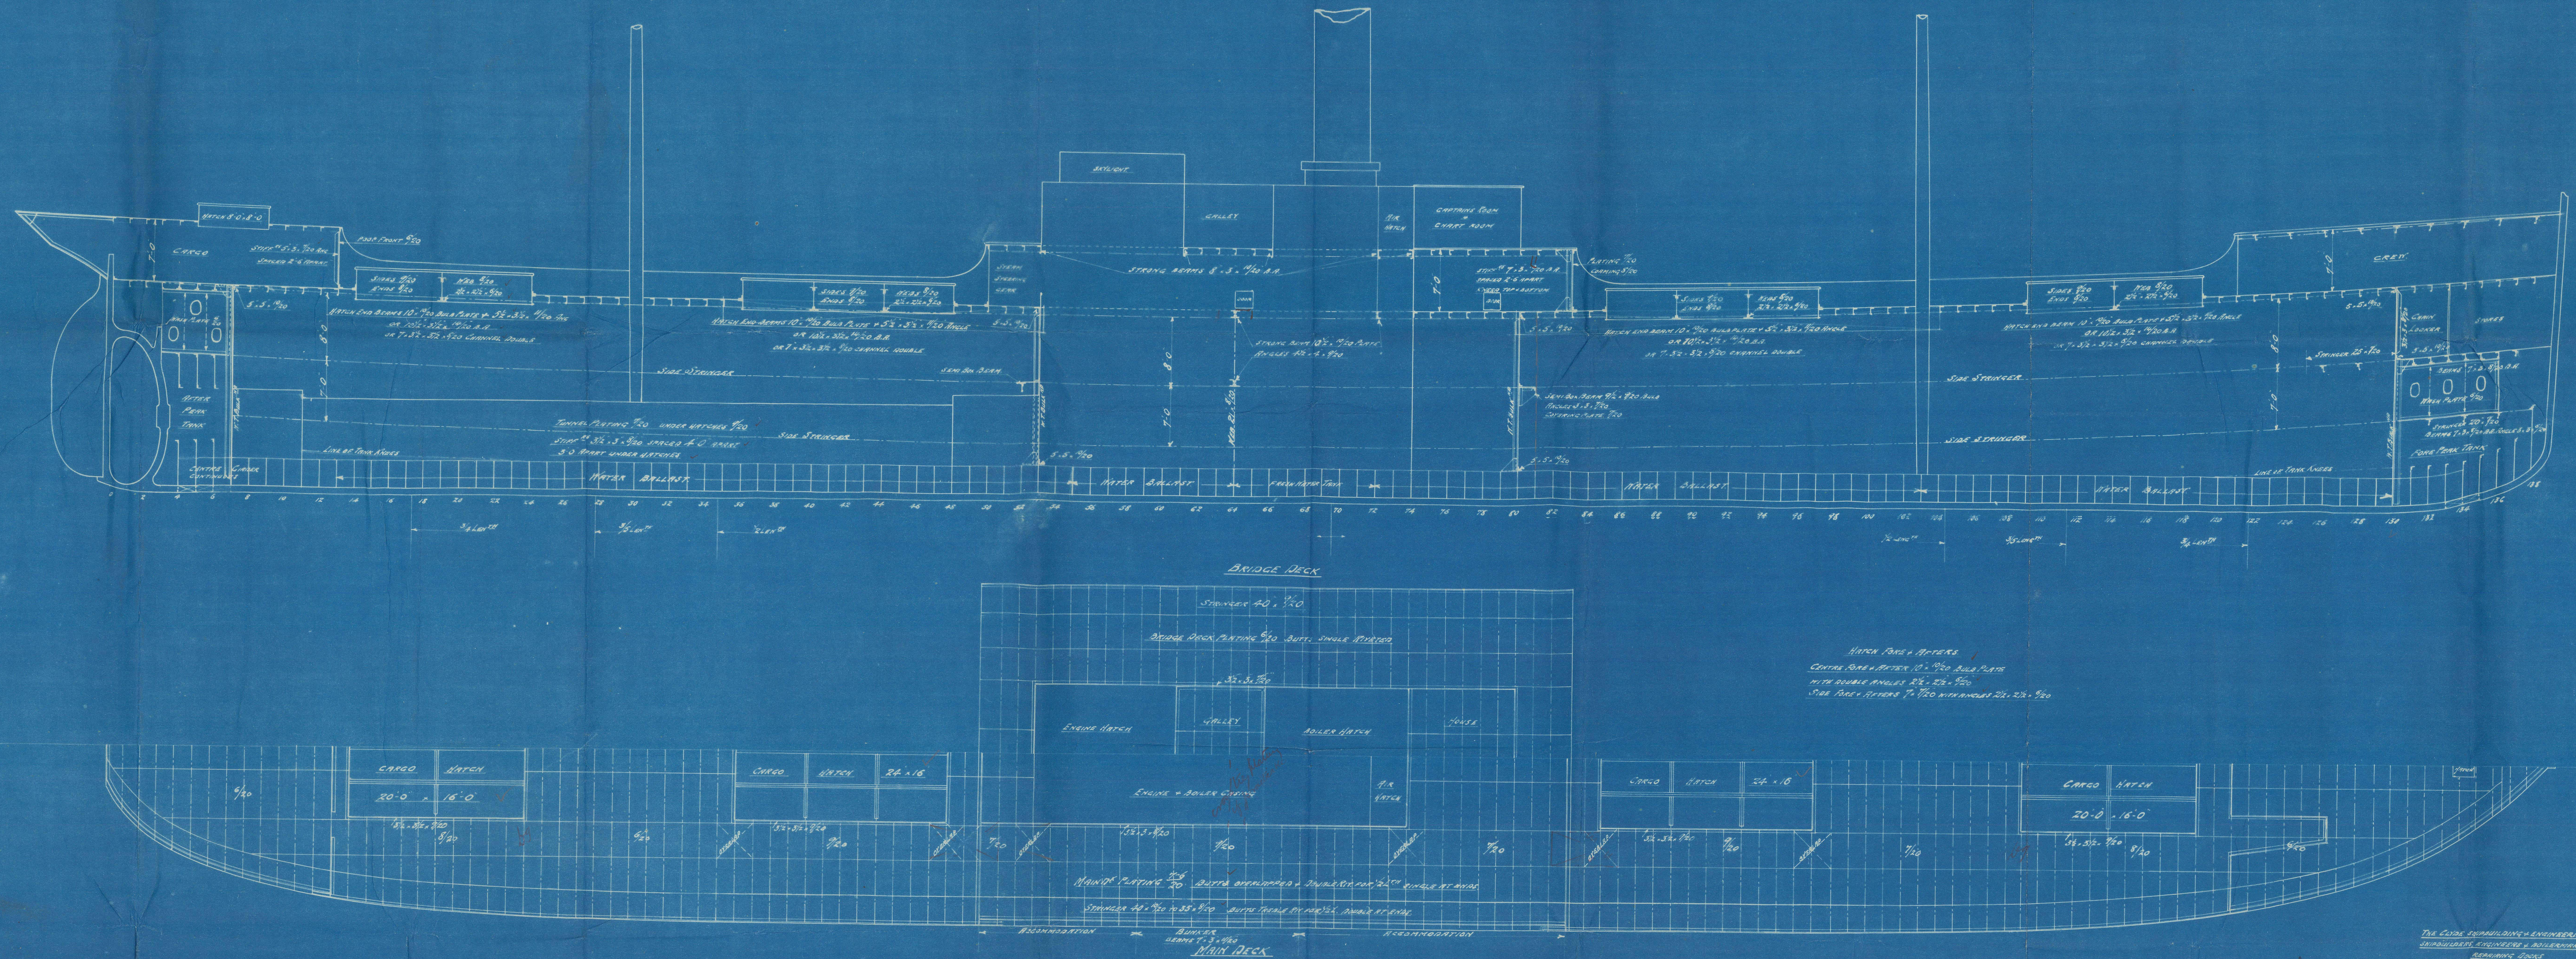

THE CLARK & CO. ENGINEERS LTD.
 LONDON
 23/4/05

15. 24/6/05

Profile & Deck Plans
Clyde M. Stung Co. Ltd.
No. 265.



S.S. "Don Carlos"
Greenock rpt No. 14509.



REMAIN

W1433-0042



© 2021

Lloyd's Register
Foundation