

# S. S. EASTERN MOON MIDSHIP SECTION.



TO CLASS TEISHINSHO RULE 1<sup>ST</sup> CLASS VESSEL

& LLOYD'S 100 A1 WITH FREE BOARD


SCALE 1/2 INCH TO ONE FOOT

PRINCIPAL DIMENSIONS	
LENGTH BETWEEN P.P.	785'0"
BREADTH MOUNDED	51'0"
DEPTH MOUNDED TO UPPER DECK	21'0"
HEIGHT BETWEEN UPPER & RUNNING DECK	8'0"
" " " " " " " "	8'6"

SCANTLING NUMBERS	
B.	51
D.	23
TRANSVERSE NUMBER	79
L.	380
LONGITUDINAL NUMBER	3043
50	107
4	1640

EQUIPMENT NUMBER	
LONGITUDINAL NUMBER	30445
RUNNING DECK (3858-75)	2310
DECK HOUSES (1181-55-6)	657
NUMERICAL	33382

EQUIPMENT	
3 BOWER ANCHORS (STOCKLESS)	55 CWT EACH
1 STEERING ANCHOR (COMMON)	16 " EX STOCK
1 KEDGE " " " "	7 " "
2 3/4" STUD SHAIN CABLE	270 FATHOMS
2 3/4" STEEL WIRE FOR STEERING ANCHOR	90 " "
2 3/4" " " " "	120 " "
2 COILS OF 8" MANILLA	90 " EACH
2 " " " "	90 " "

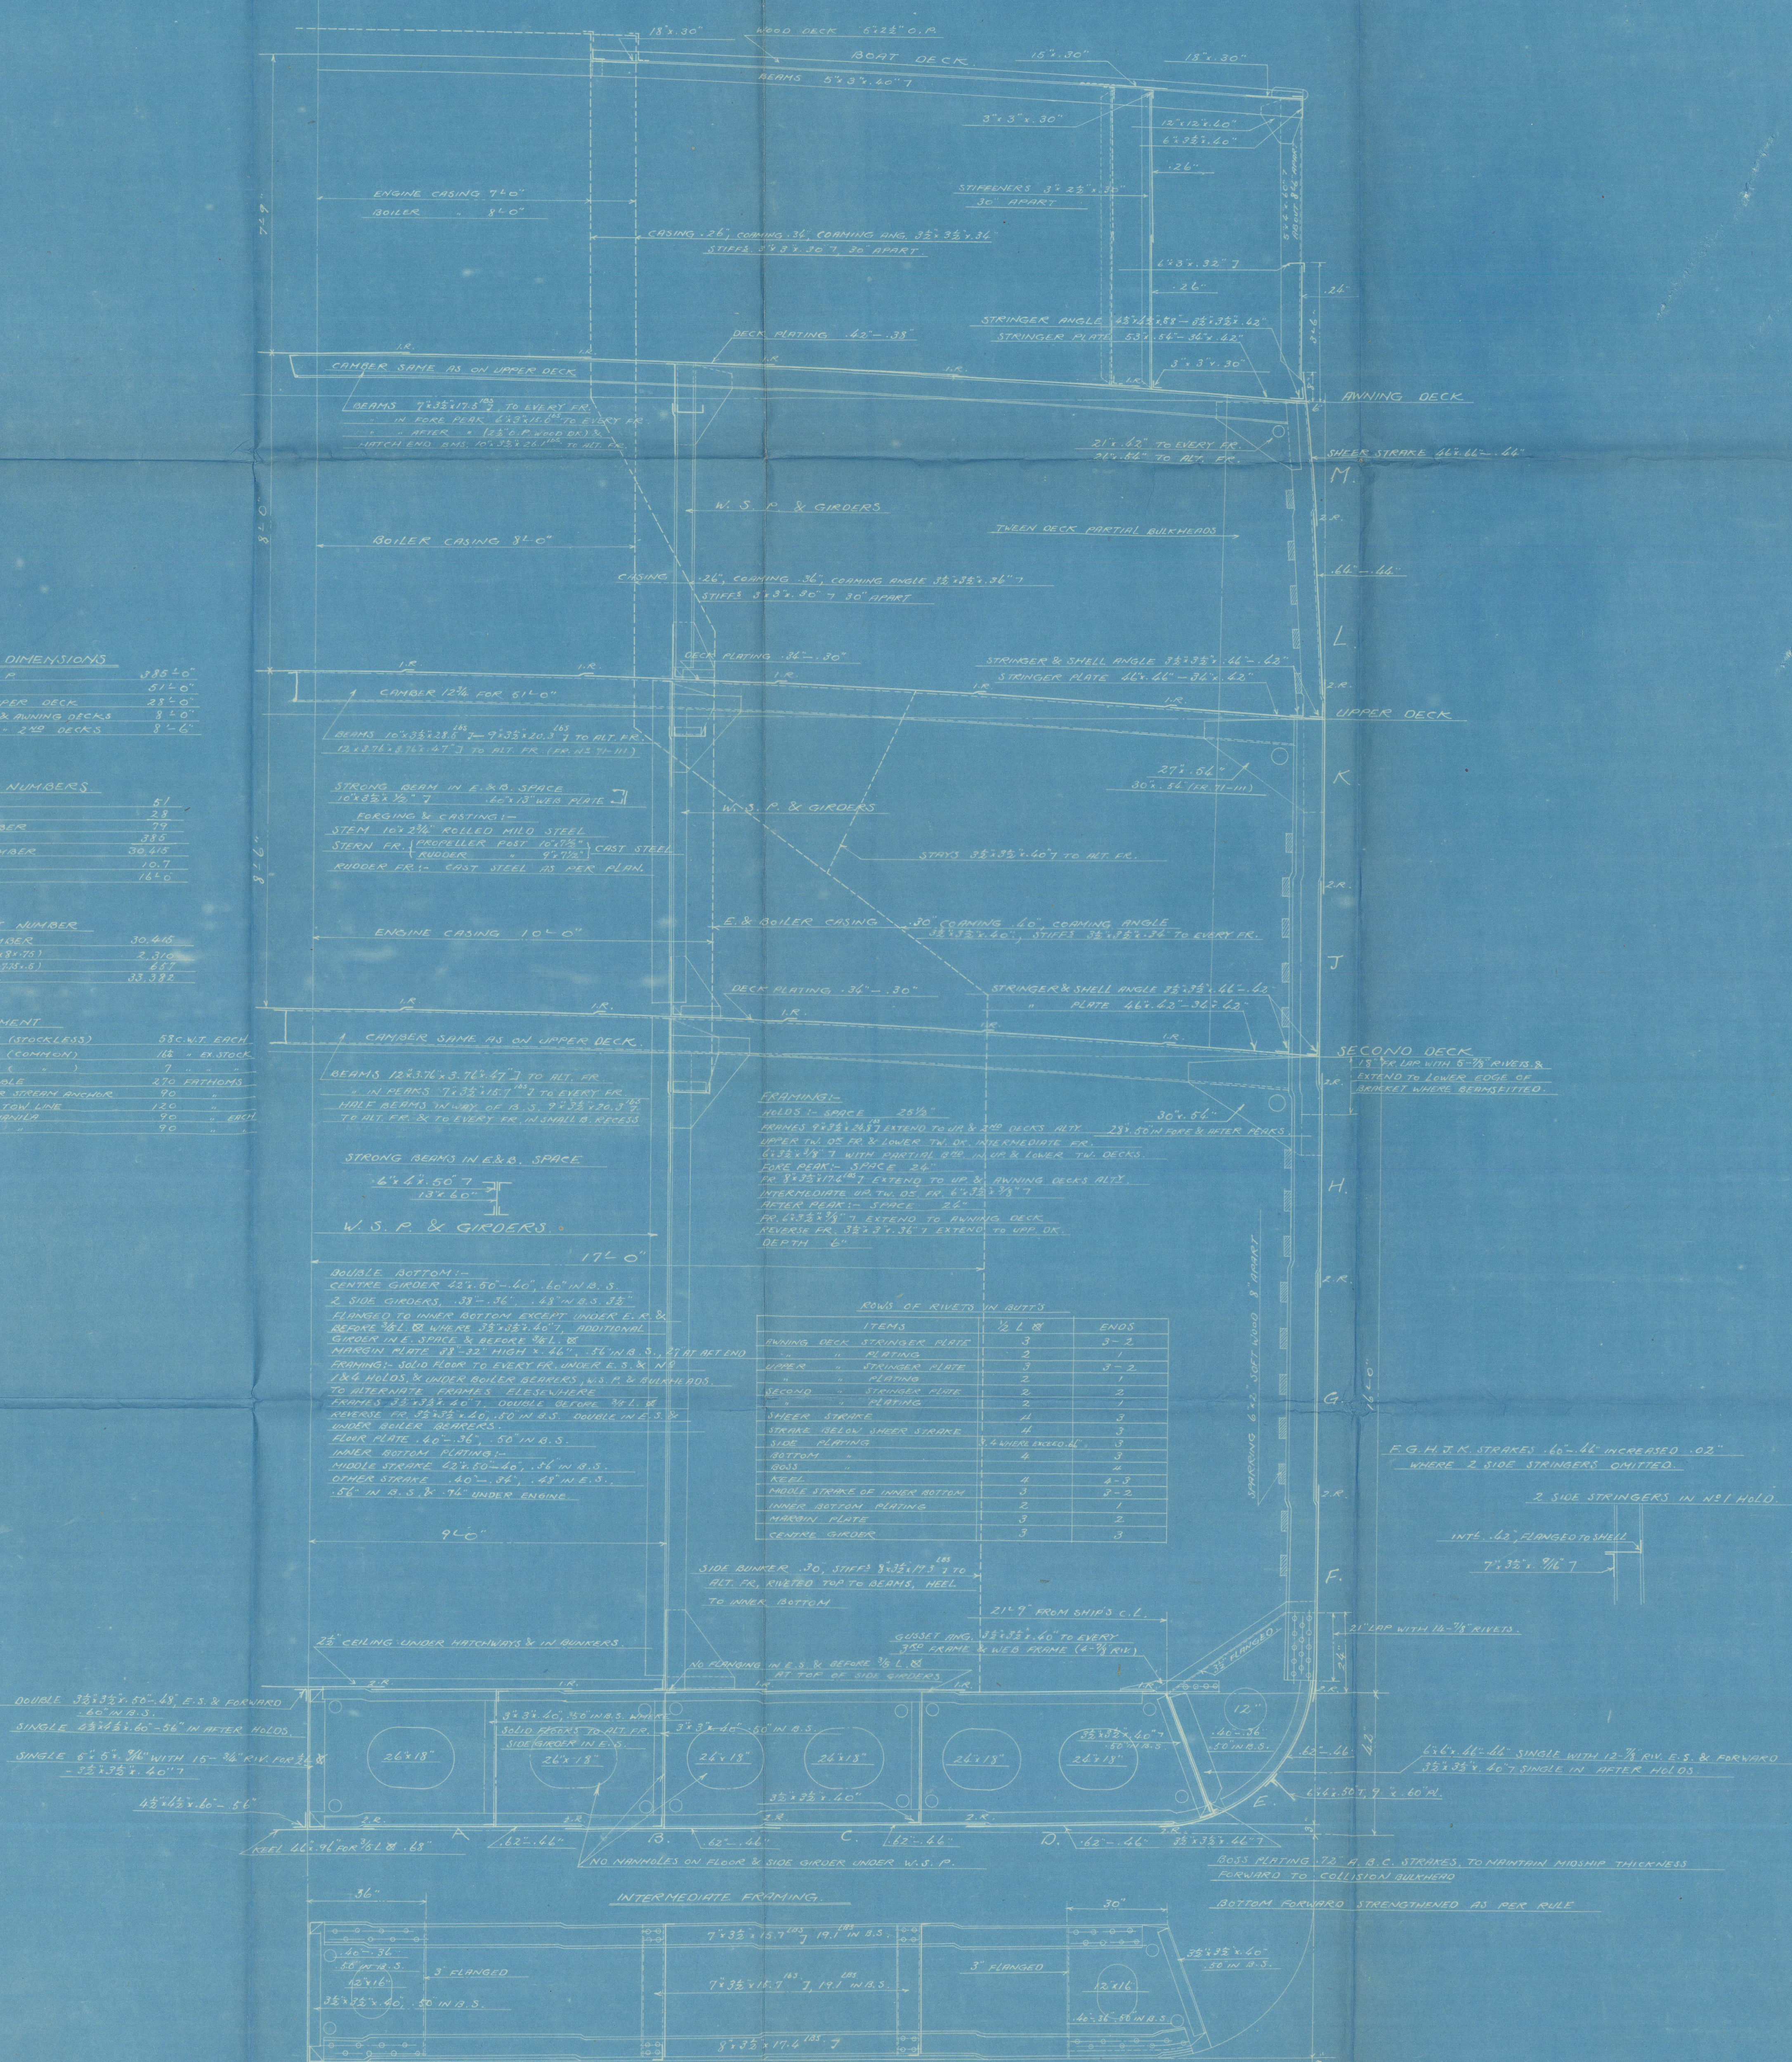

ROWS OF RIVETS IN BUTTS		
ITEMS	1/2 L 8"	ENDS
RUNNING DECK STRINGER PLATE	3	3-2
" " PLATING	3	3-2
UPPER " " PLATING	3	3-2
" " PLATING	2	1
SECOND " " STRINGER PLATE	2	2
" " PLATING	4	1
SHEER STRAKE	11	3
STRAKE BEHIND UPPER STRAKE	4	3
SIDE PLATING	3	3
BOTTOM " "	4	3
KEEL	4	3
AGEEL	4	3-3
MIDDLE STRAKE OF INNER BOTTOM	3	3-3
INNER BOTTOM PLATING	2	1
MARGIN PLATE	3	2
CEILING GIRDER	3	3



Kawasaki Dockyard No. 454  
S.S. "EASTER MOON"  
"MIDSHIP SECT."

Kobe Rpt. No. 2685



© 2021

Lloyd's Register  
Foundation

W1435-0139