
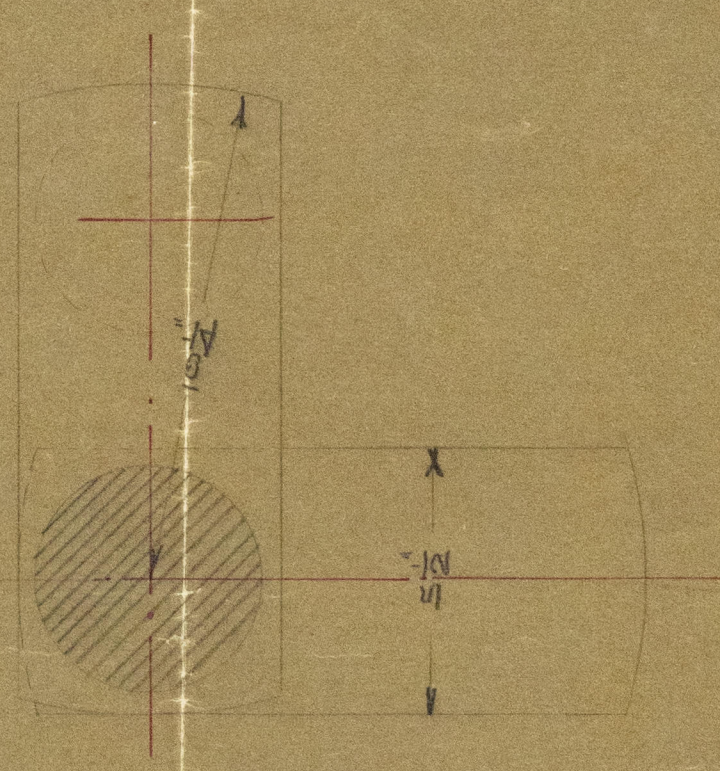
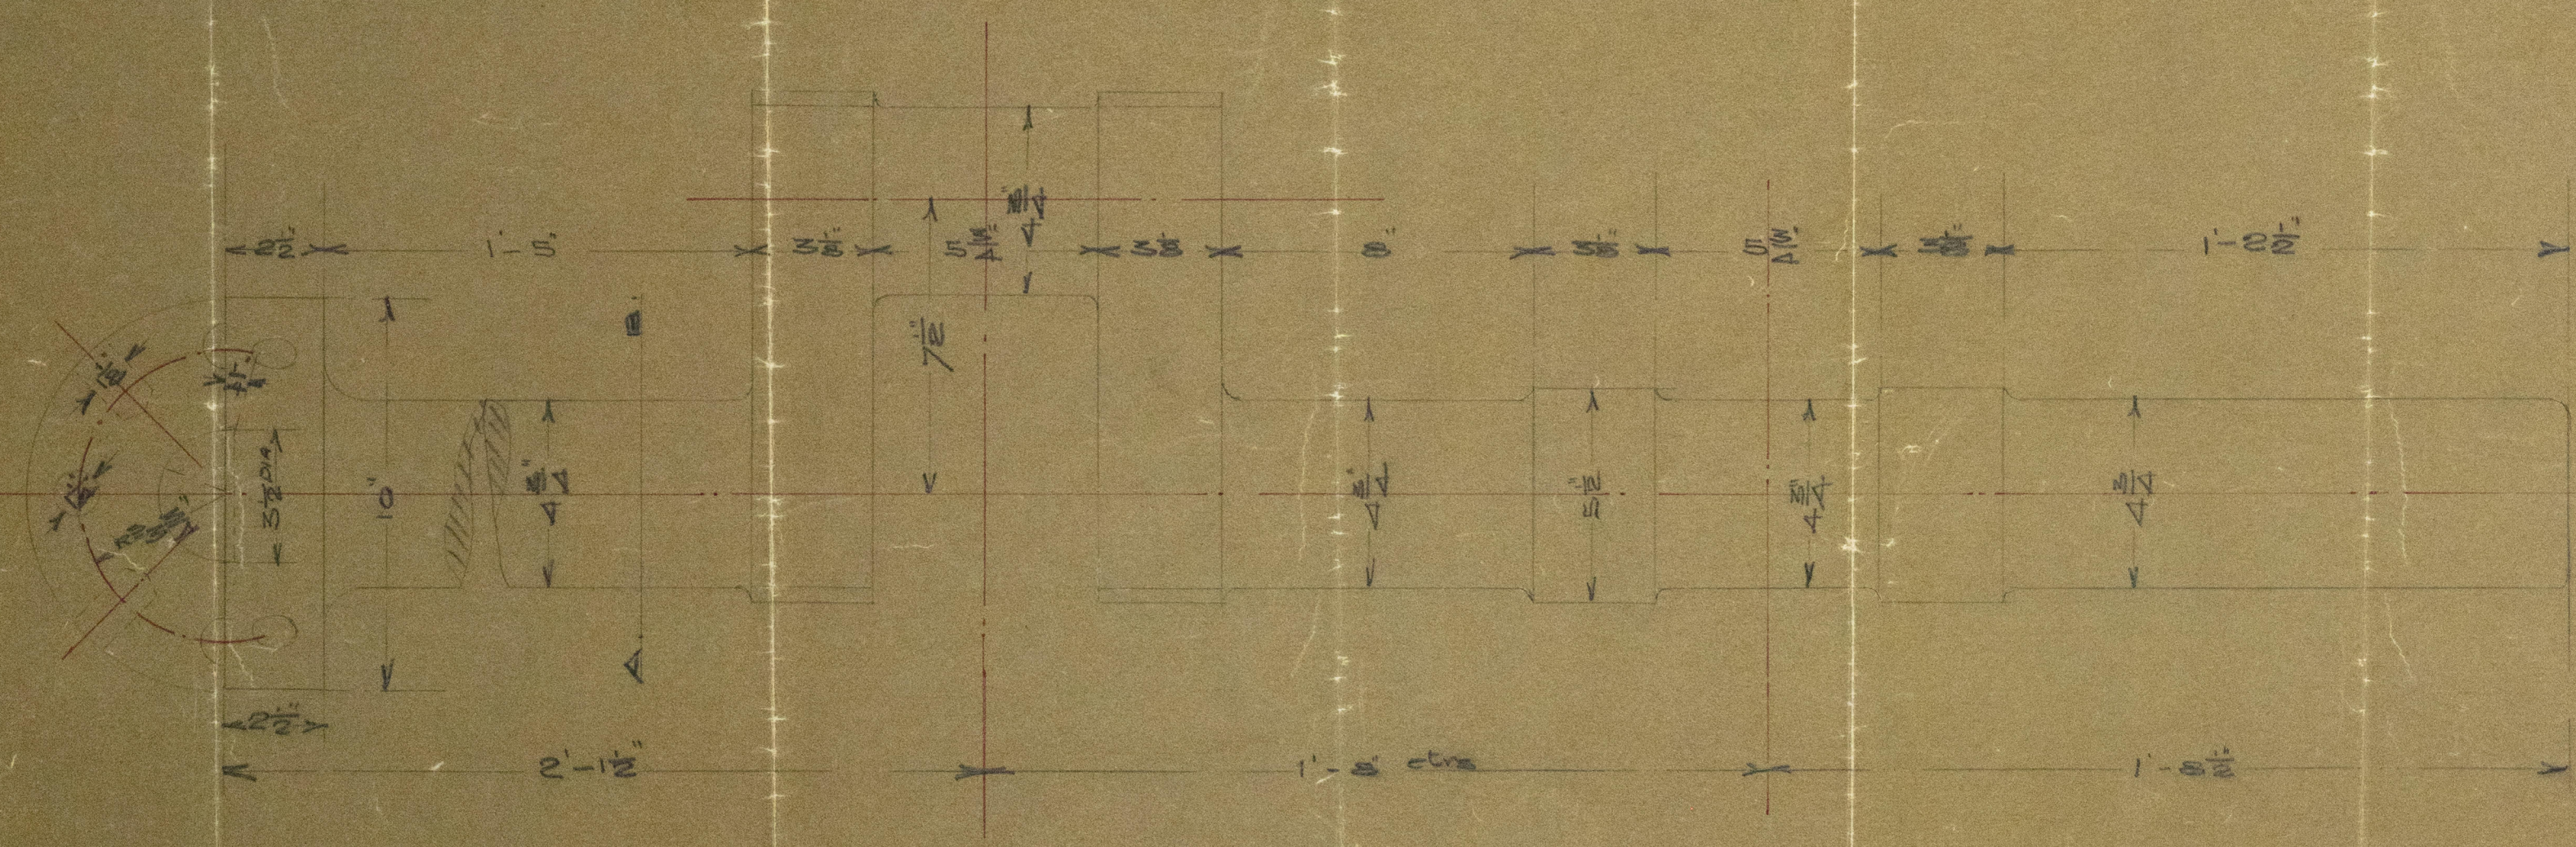
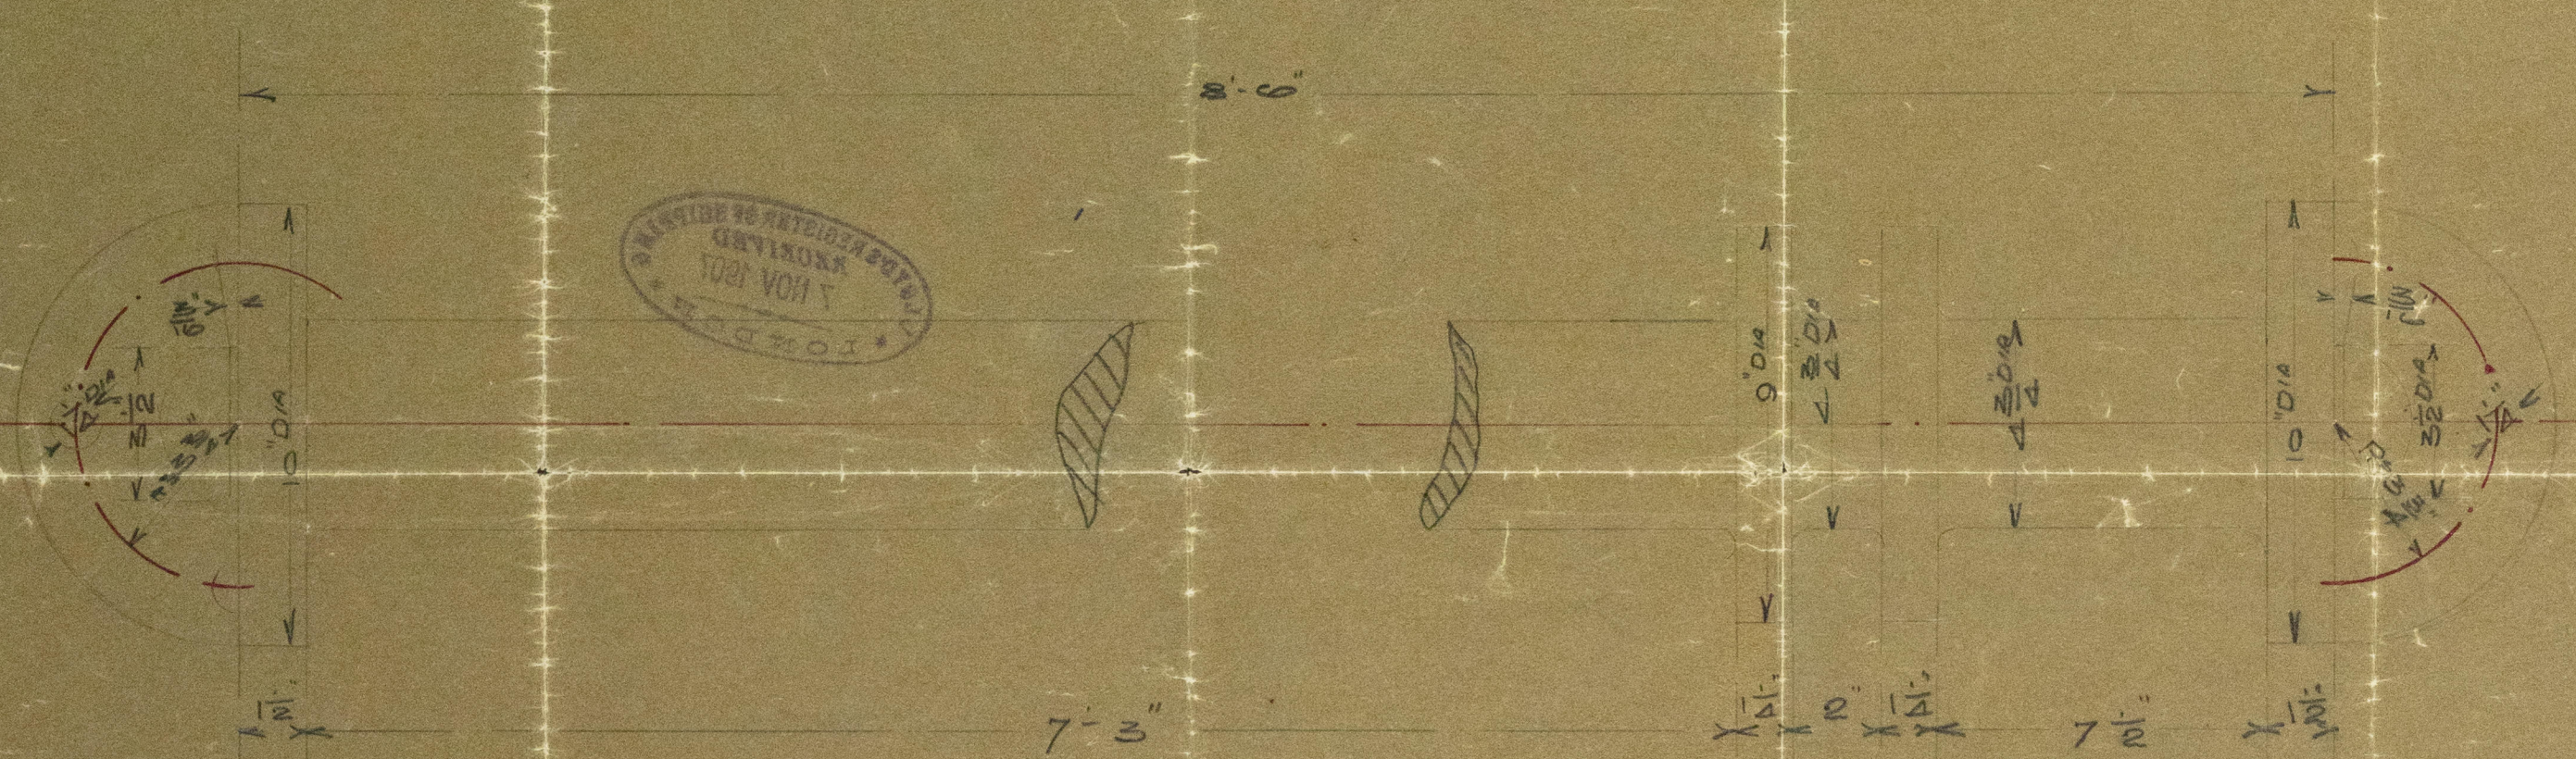


8/11/07

for Mr. J. W. 283
 11/11/07

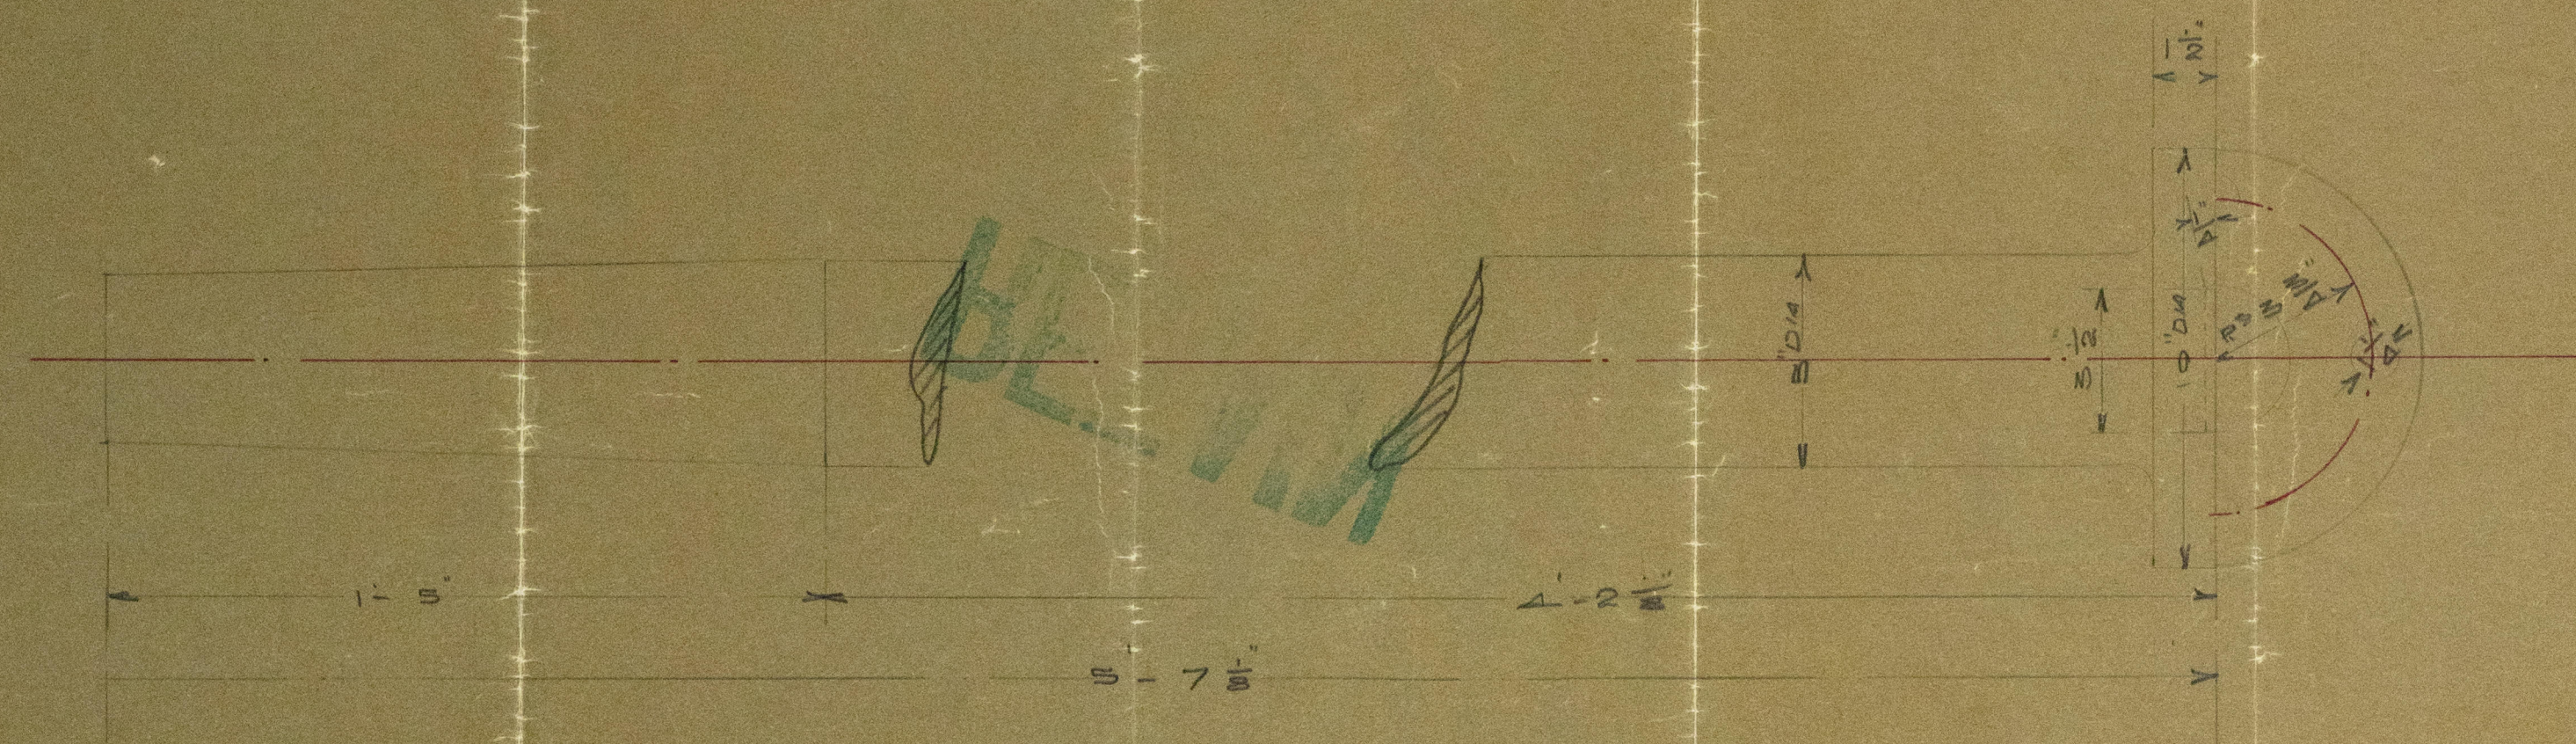

SECTION THRU A-B

STEEL SHAFTS FOR 10" 120 1/2 x 15" MARINE ENG 120 lbs WORMING PRESSURE

SCALE 3" = ONE FOOT

W. BODMAN & CO. LTD.
 10/11/07
 ENGINE WORKS, KINGSTON

LR

© 2021
 Lloyd's Register
 Foundation

W1450-0124

s/s Gazelle


Lon No. 70.583

Hull — 20.222

RECEIVED

NOV 7 1907

NOV 7 1907

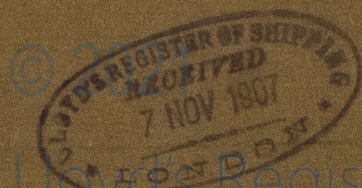

Lloyd's Register
Foundation
W1450-0124