
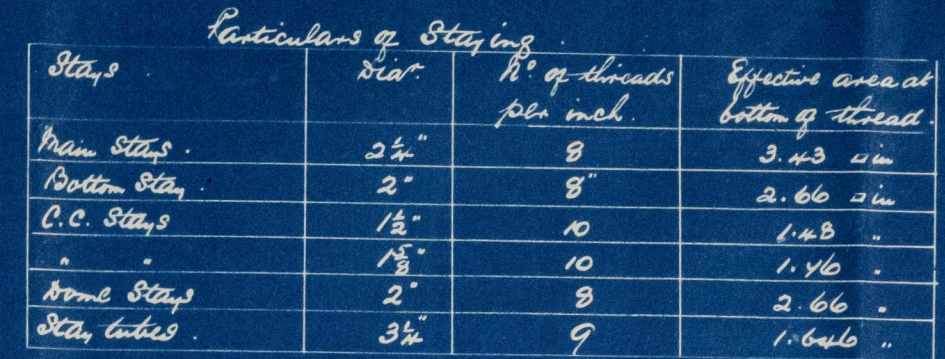


23: 2: 07

[illegible][illegible]

STEEL BOILER N<sup>o</sup> 1255

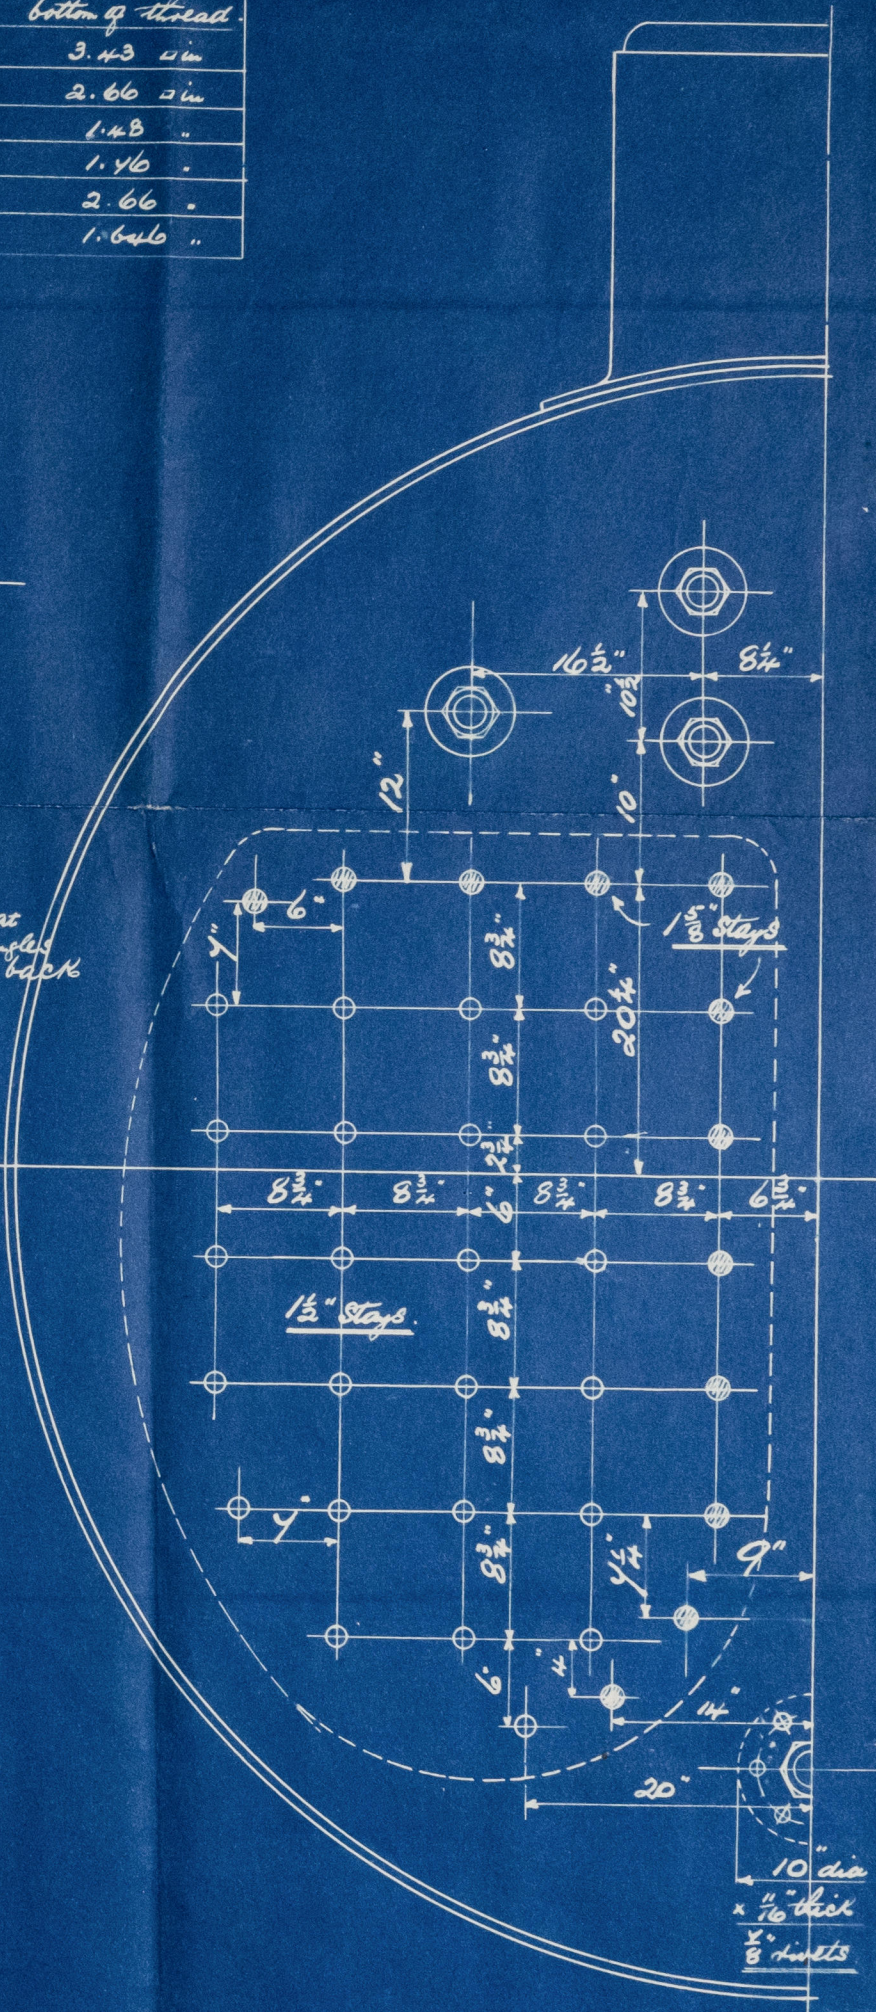

TITLE STEE BOILER.  
FOR WHOM AYS.  
DATE 11/2/04.  
ORDER 1255.  
IF MADE  
SCALE 1" = 1 foot.



Amended

Amos & Smith, Hull

— Boiler No. 1255 —


140th.

for Messrs Cochran & Sons  
24th

S. Dwyer No. 413

s/s 'Fraserburg'

Hull Report No. 19284

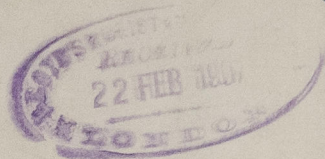

© 2021

Lloyd's Register  
Foundation

© 2021  
From AMOS & SMITH, HULL

Enclosure for

Messrs Lloyds Surveyors.

Hull

W1452-0060  $\frac{2}{2}$