
 


3.2.14

# FRAME & DECK PLAN N<sup>o</sup> 187

SCALE 1/2 IN. = 1 FOOT.

 


DRAWING N<sup>o</sup> 3964

13 | 14



S. Kailan  
Shi 1472

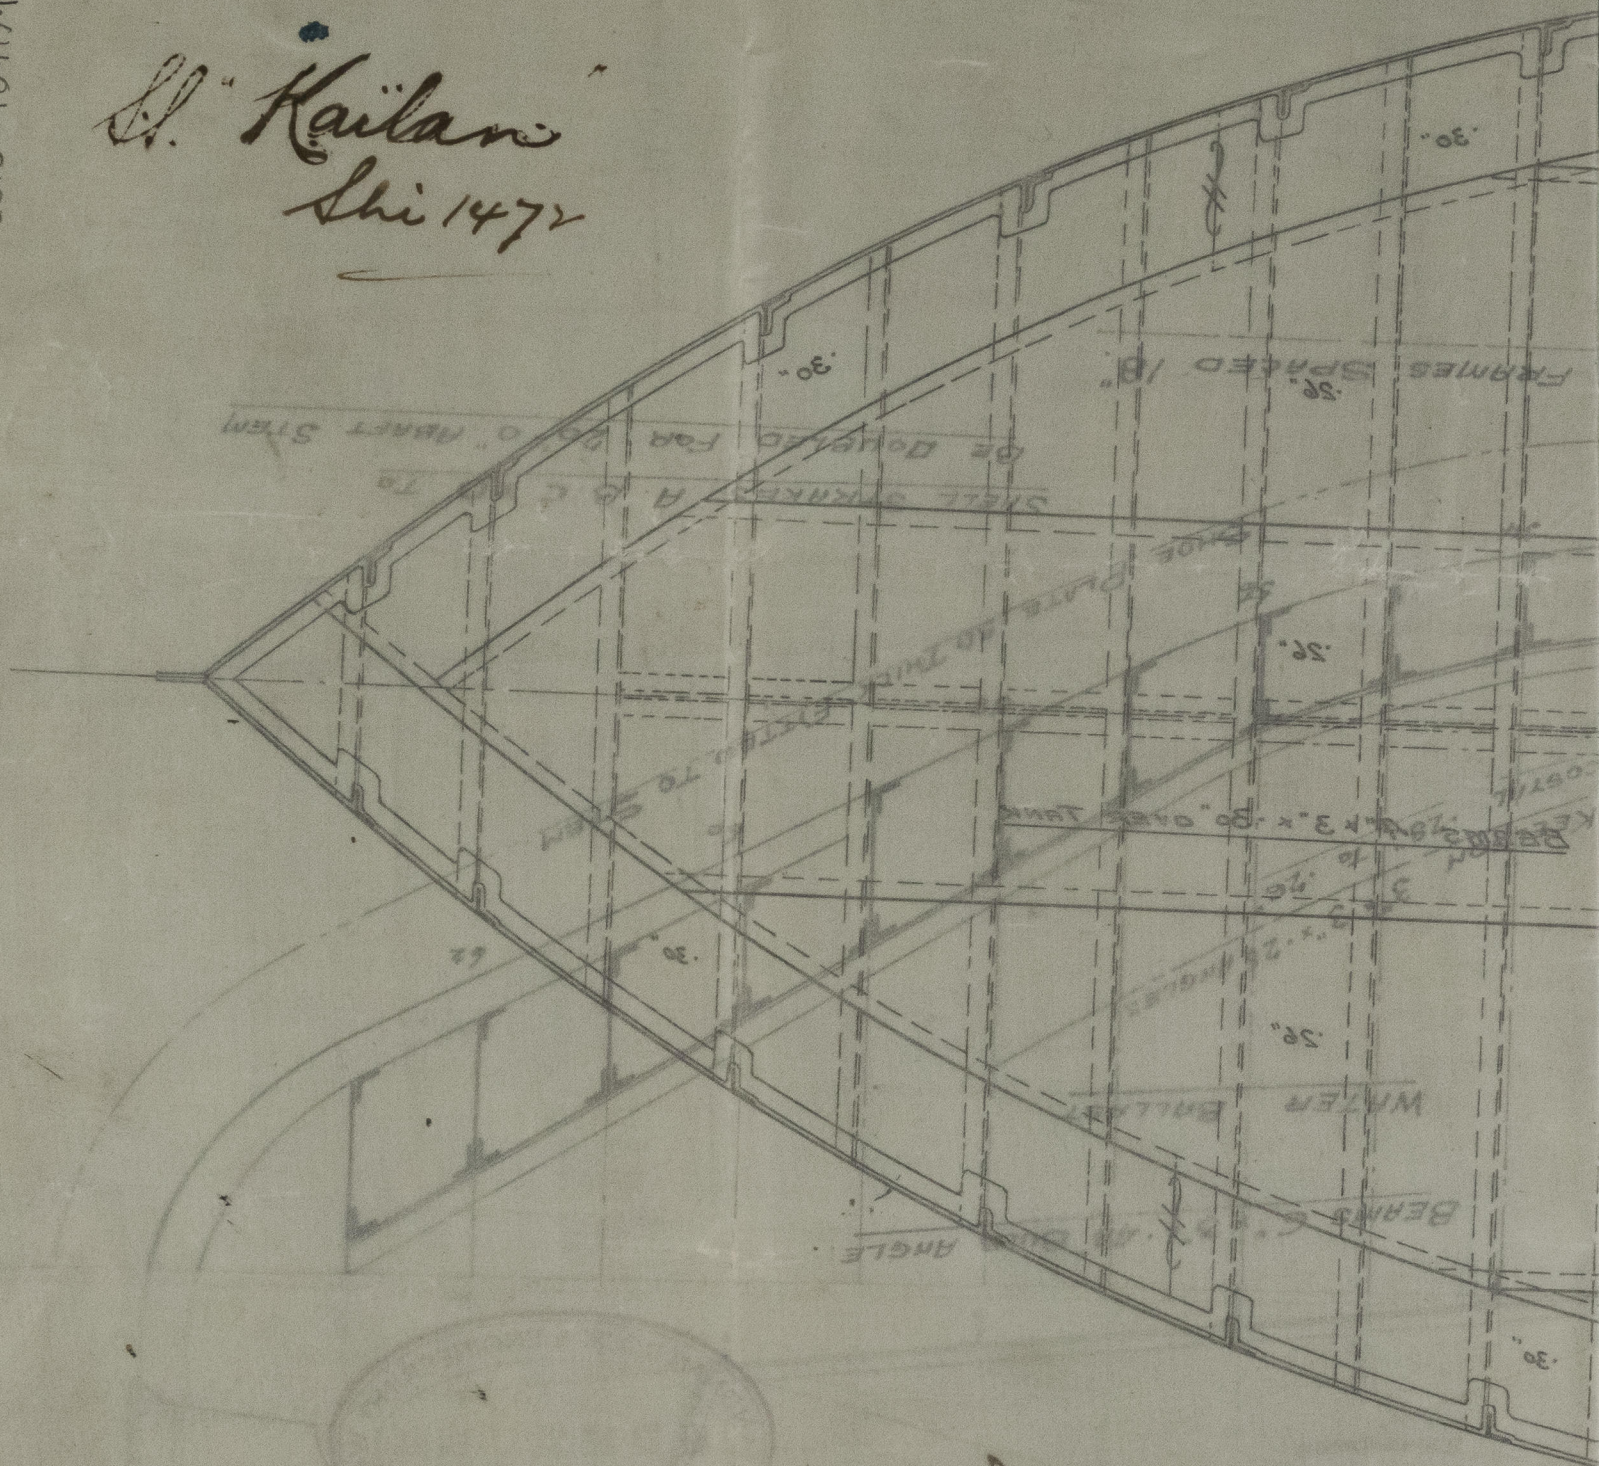


IRAWING No 3064

41 1 31

3.8.14.


Lloyd's Register  
Foundation



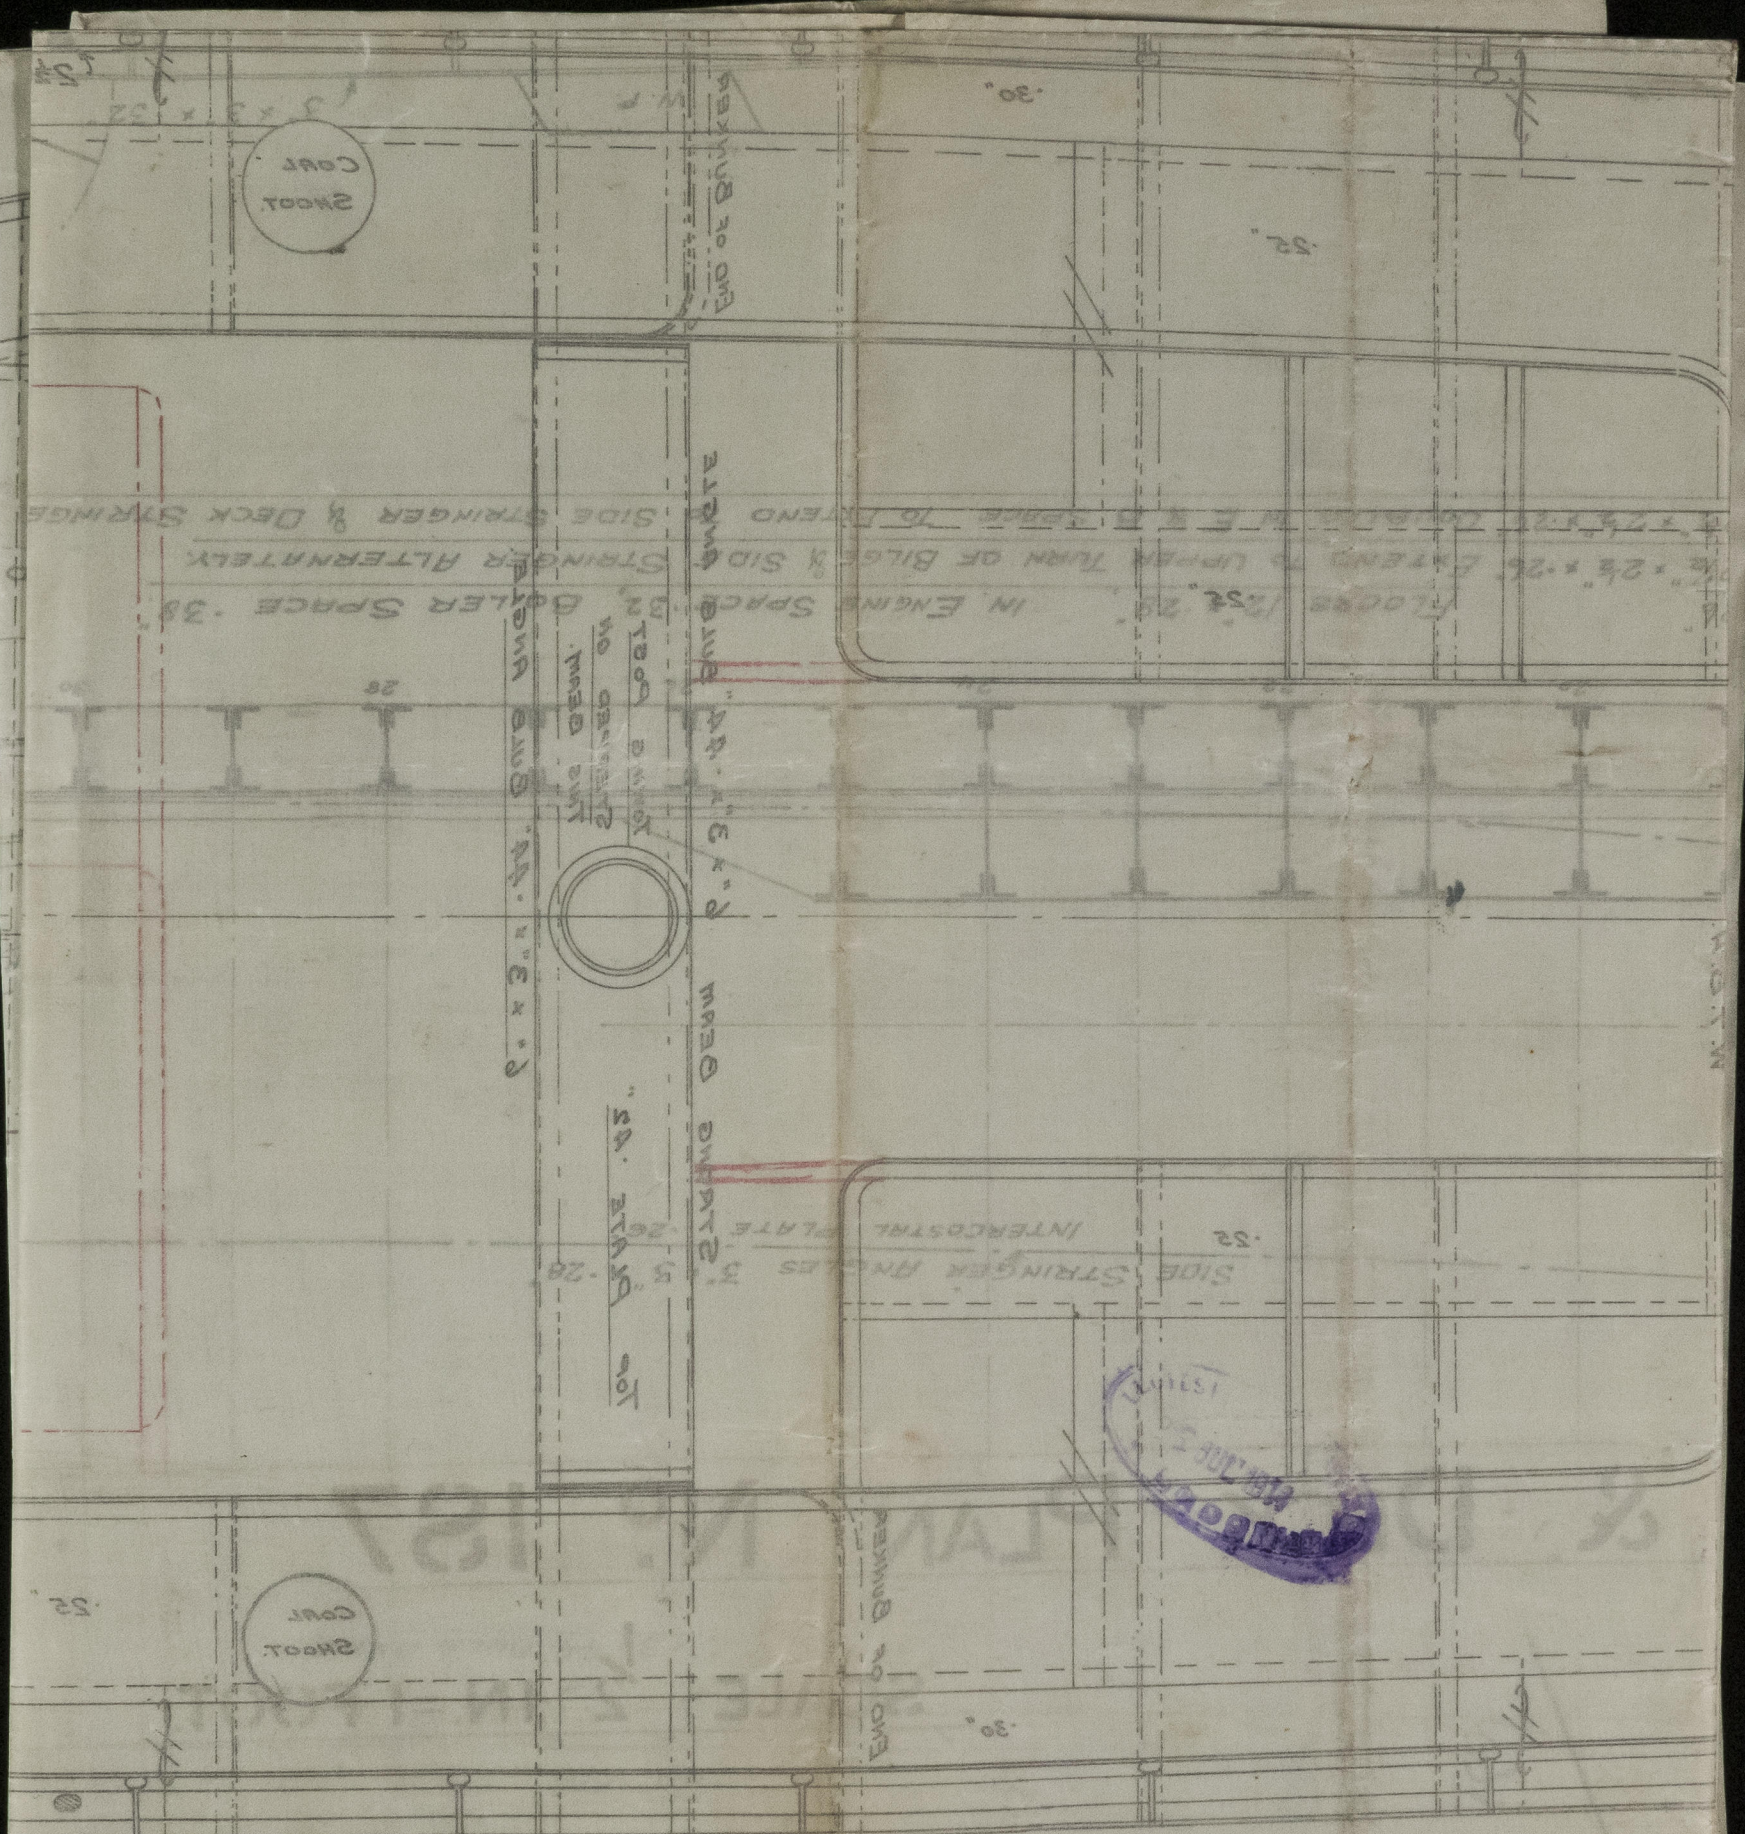



30 W

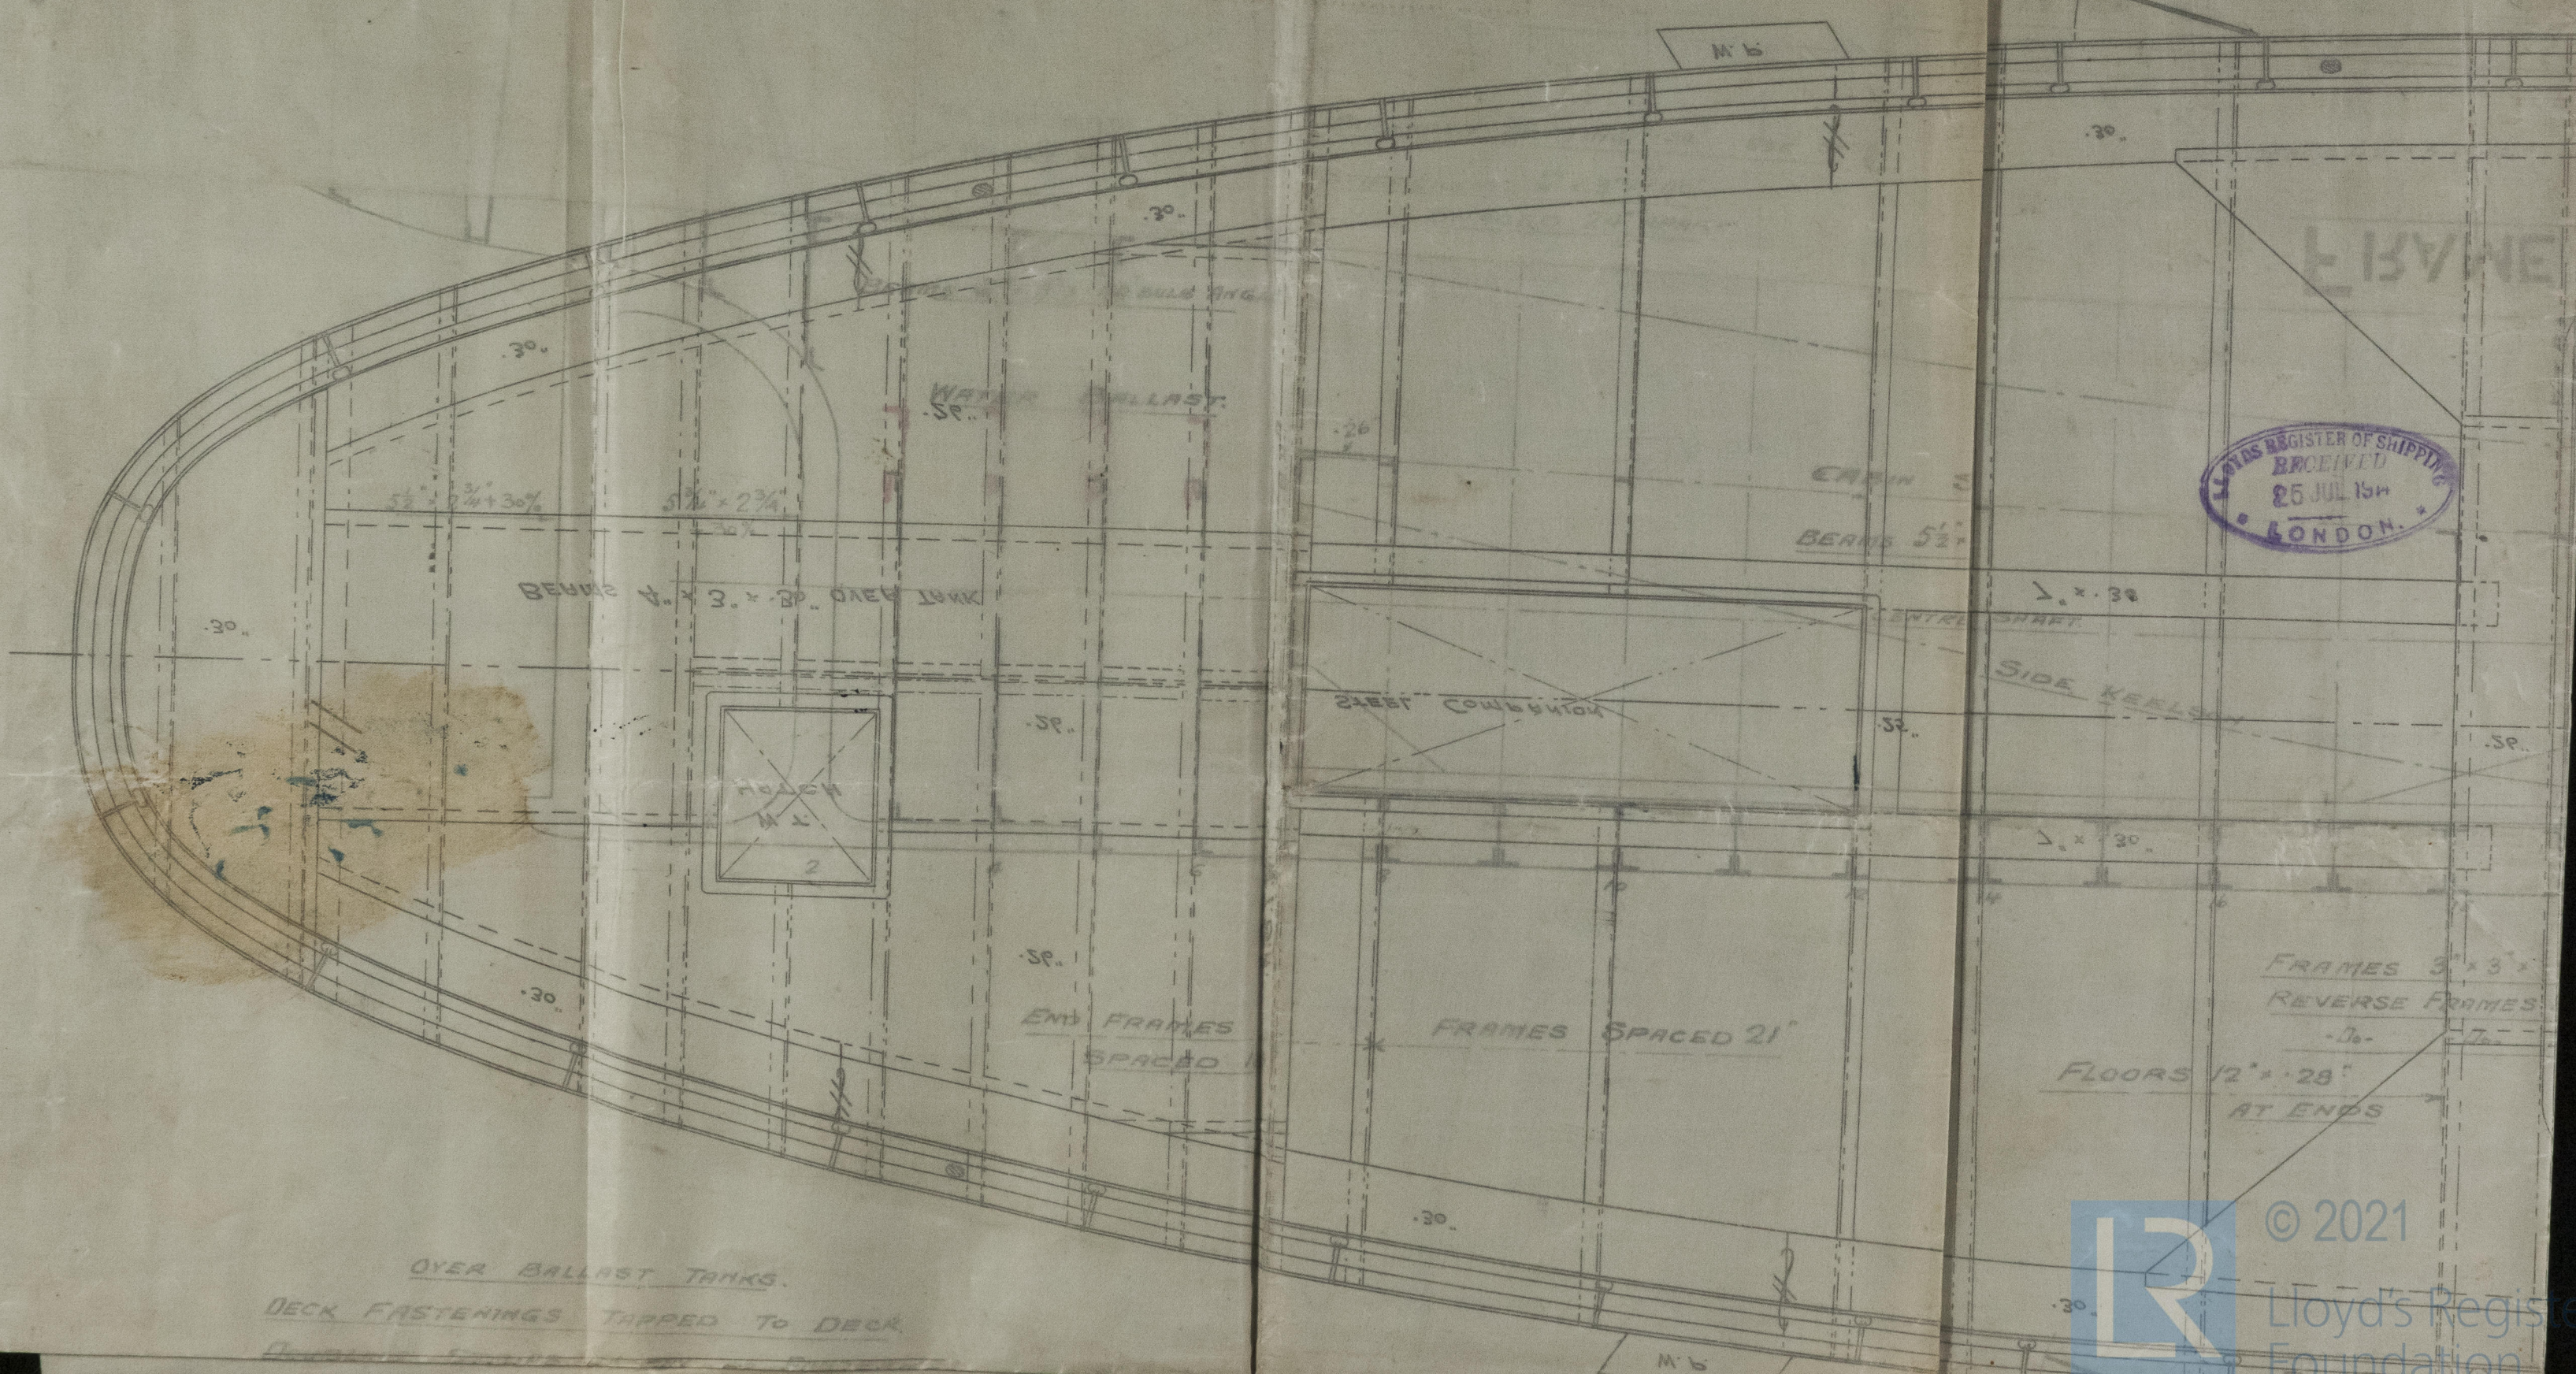

RECEIVED  
25 JUL 1914  
LONDON



© 2021  
Lloyd's Register  
Foundation



