


<u>TENSILE LIMITS</u>	
<u>SHELL, BUTTSTRAPS & G/ROERS</u>	<u>28 TO 32 TONS</u>
<u>LONGITUDINAL STAYS</u>	<u>27 TO 32 TONS</u>
<u>SCREWED STAYS</u>	<u>26 TO 32 TONS</u>

ALL PLATES, BARS & RIVETS OF STEEL
TUBES OF IRON.

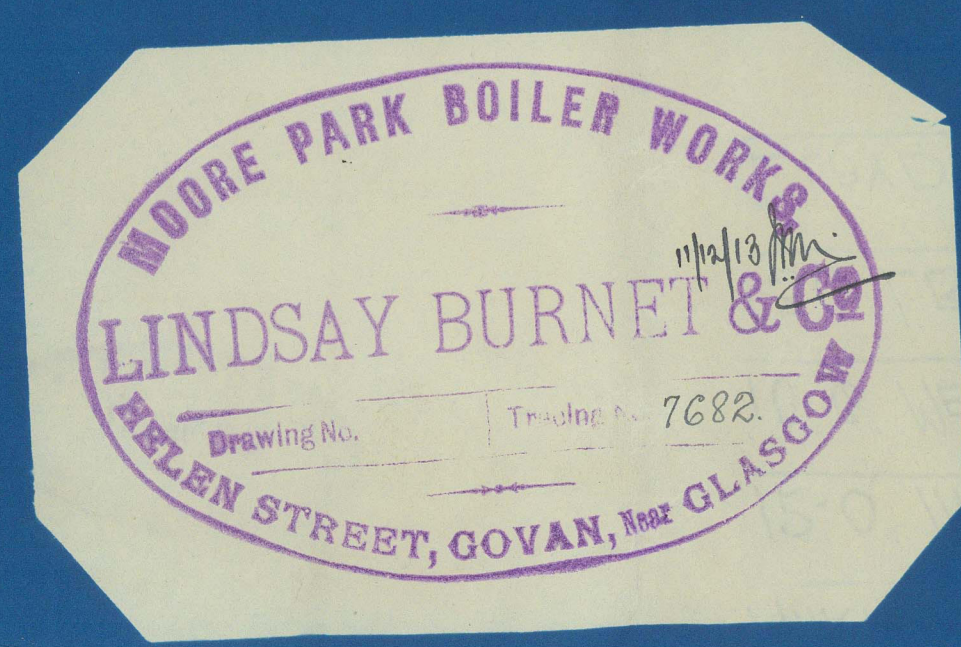


MARINE BOILER 12'-0" INS. DIA. x 10'-6" MEAN LENGTH x 130 LBS. W.P.

LLOYDS SURVEY

SCALE ONE IN = 1 FOOT

BLR.№ 1504

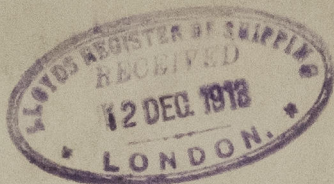

MARINE BOILER N^o 1504

12'-0" INS. DIA

10'-6" MEAN LENGTH

130 LBS. W. P

LLOYDS. SURVEY

GLASGOW REPORT No. 33725.



S.S. "Kailan"
Shi 1472.

RETAI

