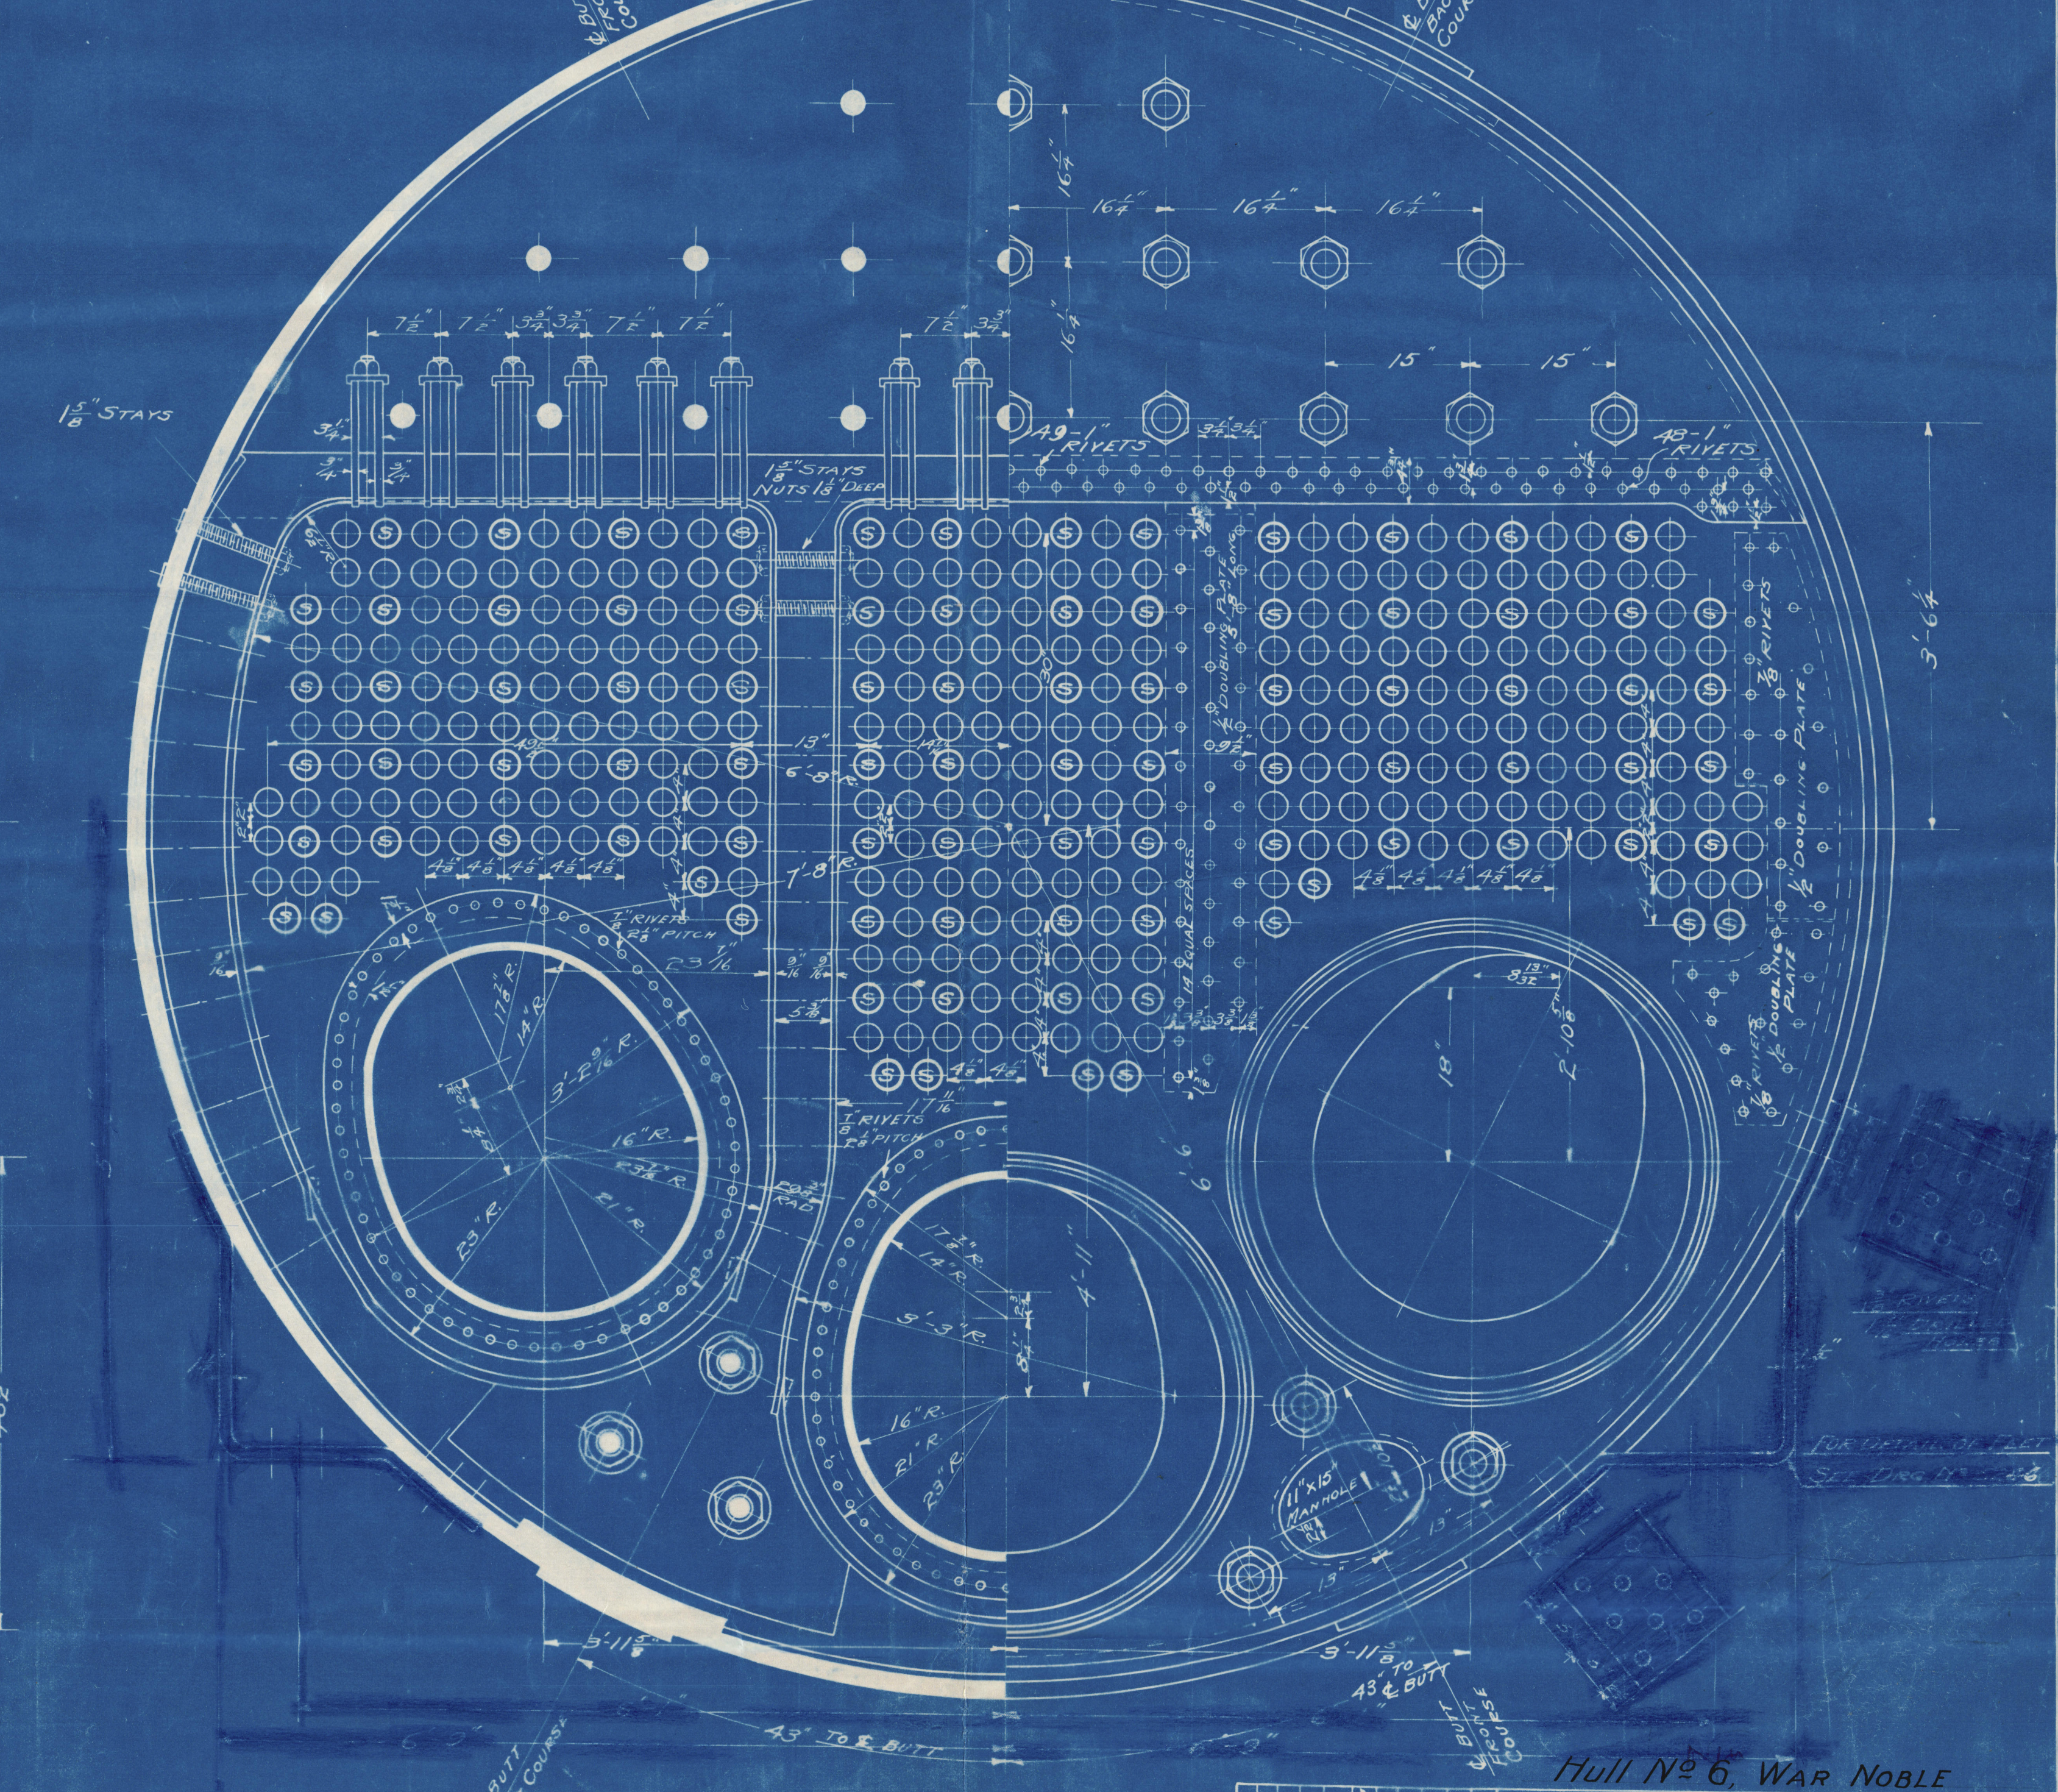


FOR BOILER MOUNTINGS AND INTERNAL FITTINGS
SEE DRG. N° 248 E.

[illegible]

HULL NO 6, WAR NOBLE

J. COUGHLAN & SONS
SHIPBUILDERS AND ENGINEERS
ENGINEERING DEPT. VANCOUVER B.C.

RE FURNACE SCOTCH MARINE BOILERS
14'-9 1/2" DIA. x 11'-5 1/2" LONG.
190 LBS. WORKING PRESSURE

WIN. ADJ. CED REF	CHECKED CH. DRETTIN	SCALE 1"=3'-6"
----------------------	------------------------	-------------------

PROVED

DRG. 170
5247.

"Atlantico" ex.

G. S. War Noble.

Vol. 726.

Hull No 6.

J. Coughlan Sons L^{td}


from "England"

Vancouver, B.C.

Working Pressure 190 lb

Plan of Boilers

W149-0041

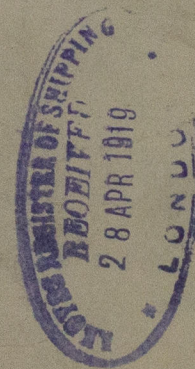

© 2019

Lloyd's Register
Foundation