


NITTA BUILDING NO. 16.

CONSTRUCTION PROFILE.

SCALE $\frac{1}{8}$ IN. = 1 FOOT.

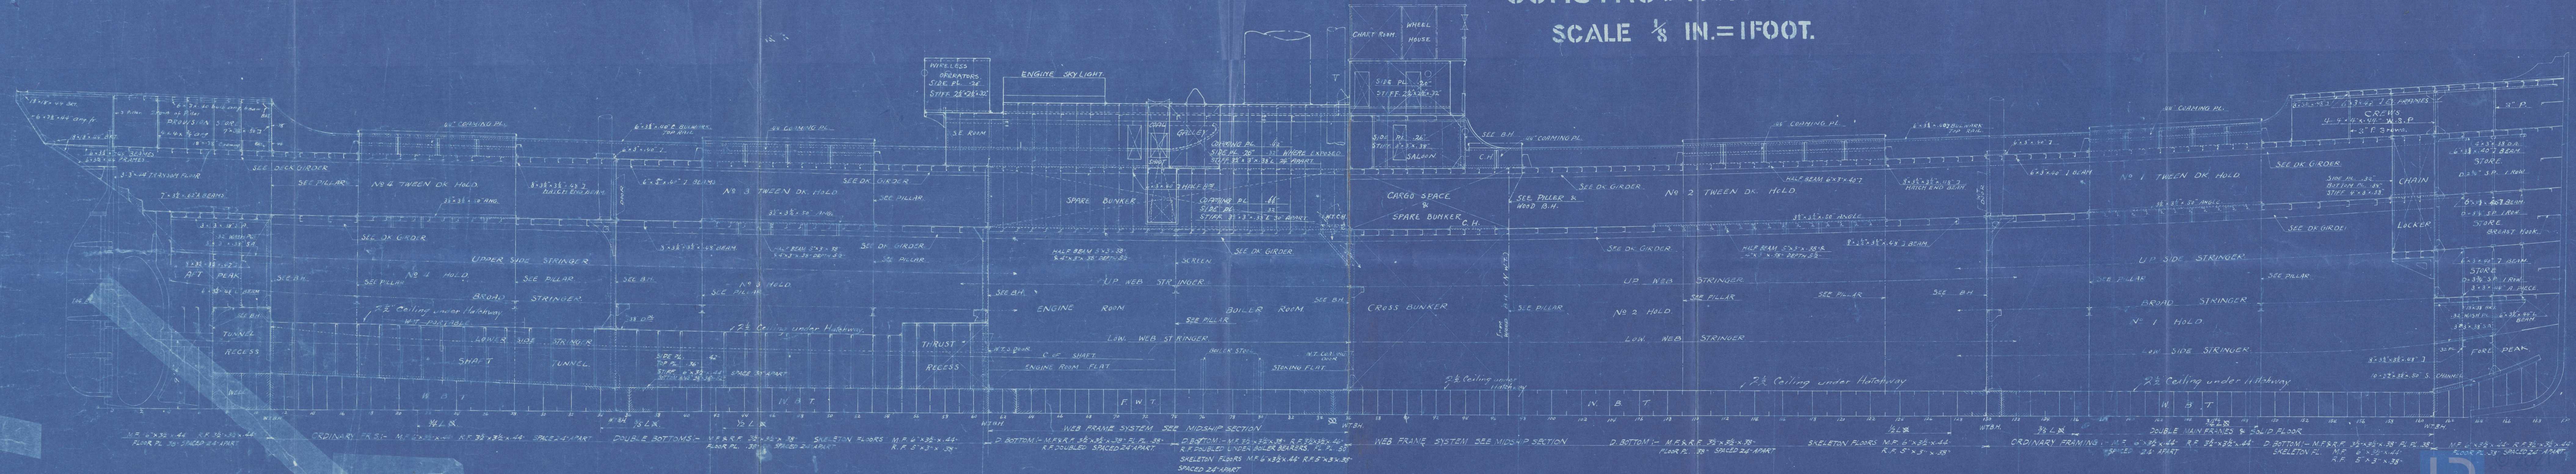

BRITISH

Nitta No. 16. (Bandai maru)

Construction Profile

SETUJO MARU

EX

3/5 Bandai Maru

(Nitta Shipyard Co No. 16)

Report No. 3553.

Construction & Profile plan

D 206-4

D 206. Sec 4

K





Handwritten signature or initials.



© 2021

Lloyd's Register
Foundation

W 1443 0048

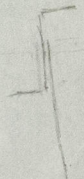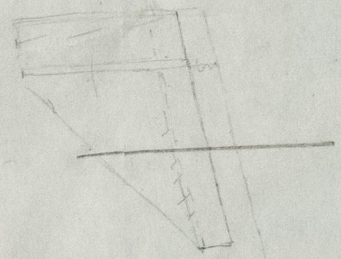

W1443-0048



© 2021

Lloyd's Register
Foundation