


WORKING PRESS: = 180 LBS TO LLOYDS


Scale 1" = 1 Foot.

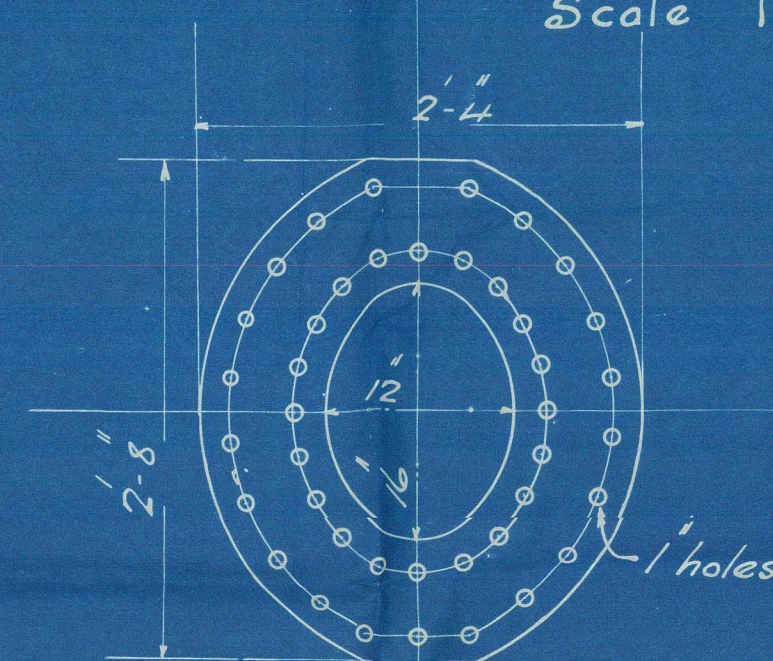


Manhole Comp: $\frac{1}{8}$ " thick

Shoe plates to have a tensile strength of 27 to 30 tons.
 Buck Straps and Main Straps " " 27 to 32 "
 Other plates and Straps " " 26 to 30 "
 Lubes of Dem Laprodded.

Heating Surface = 1020 sq ft.

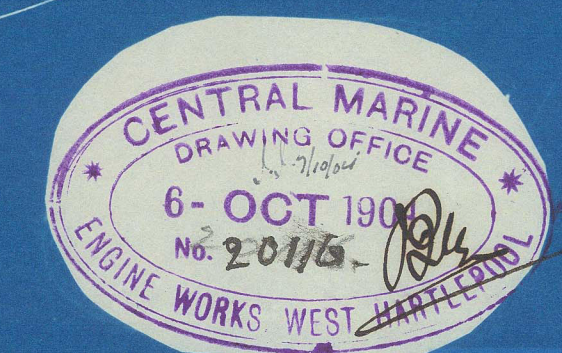

Central Marine
Engine Works
Boiler No 119
For Lochrane No 1033
Hpl. Report No 12511

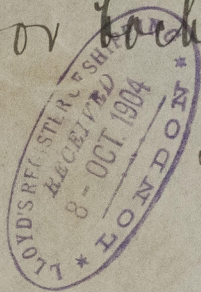

"
S. Leo
"

Kull 16472

RETAIN



W1503-0174

© 2021

Lloyd's Register
Foundation