


DR. 6230.

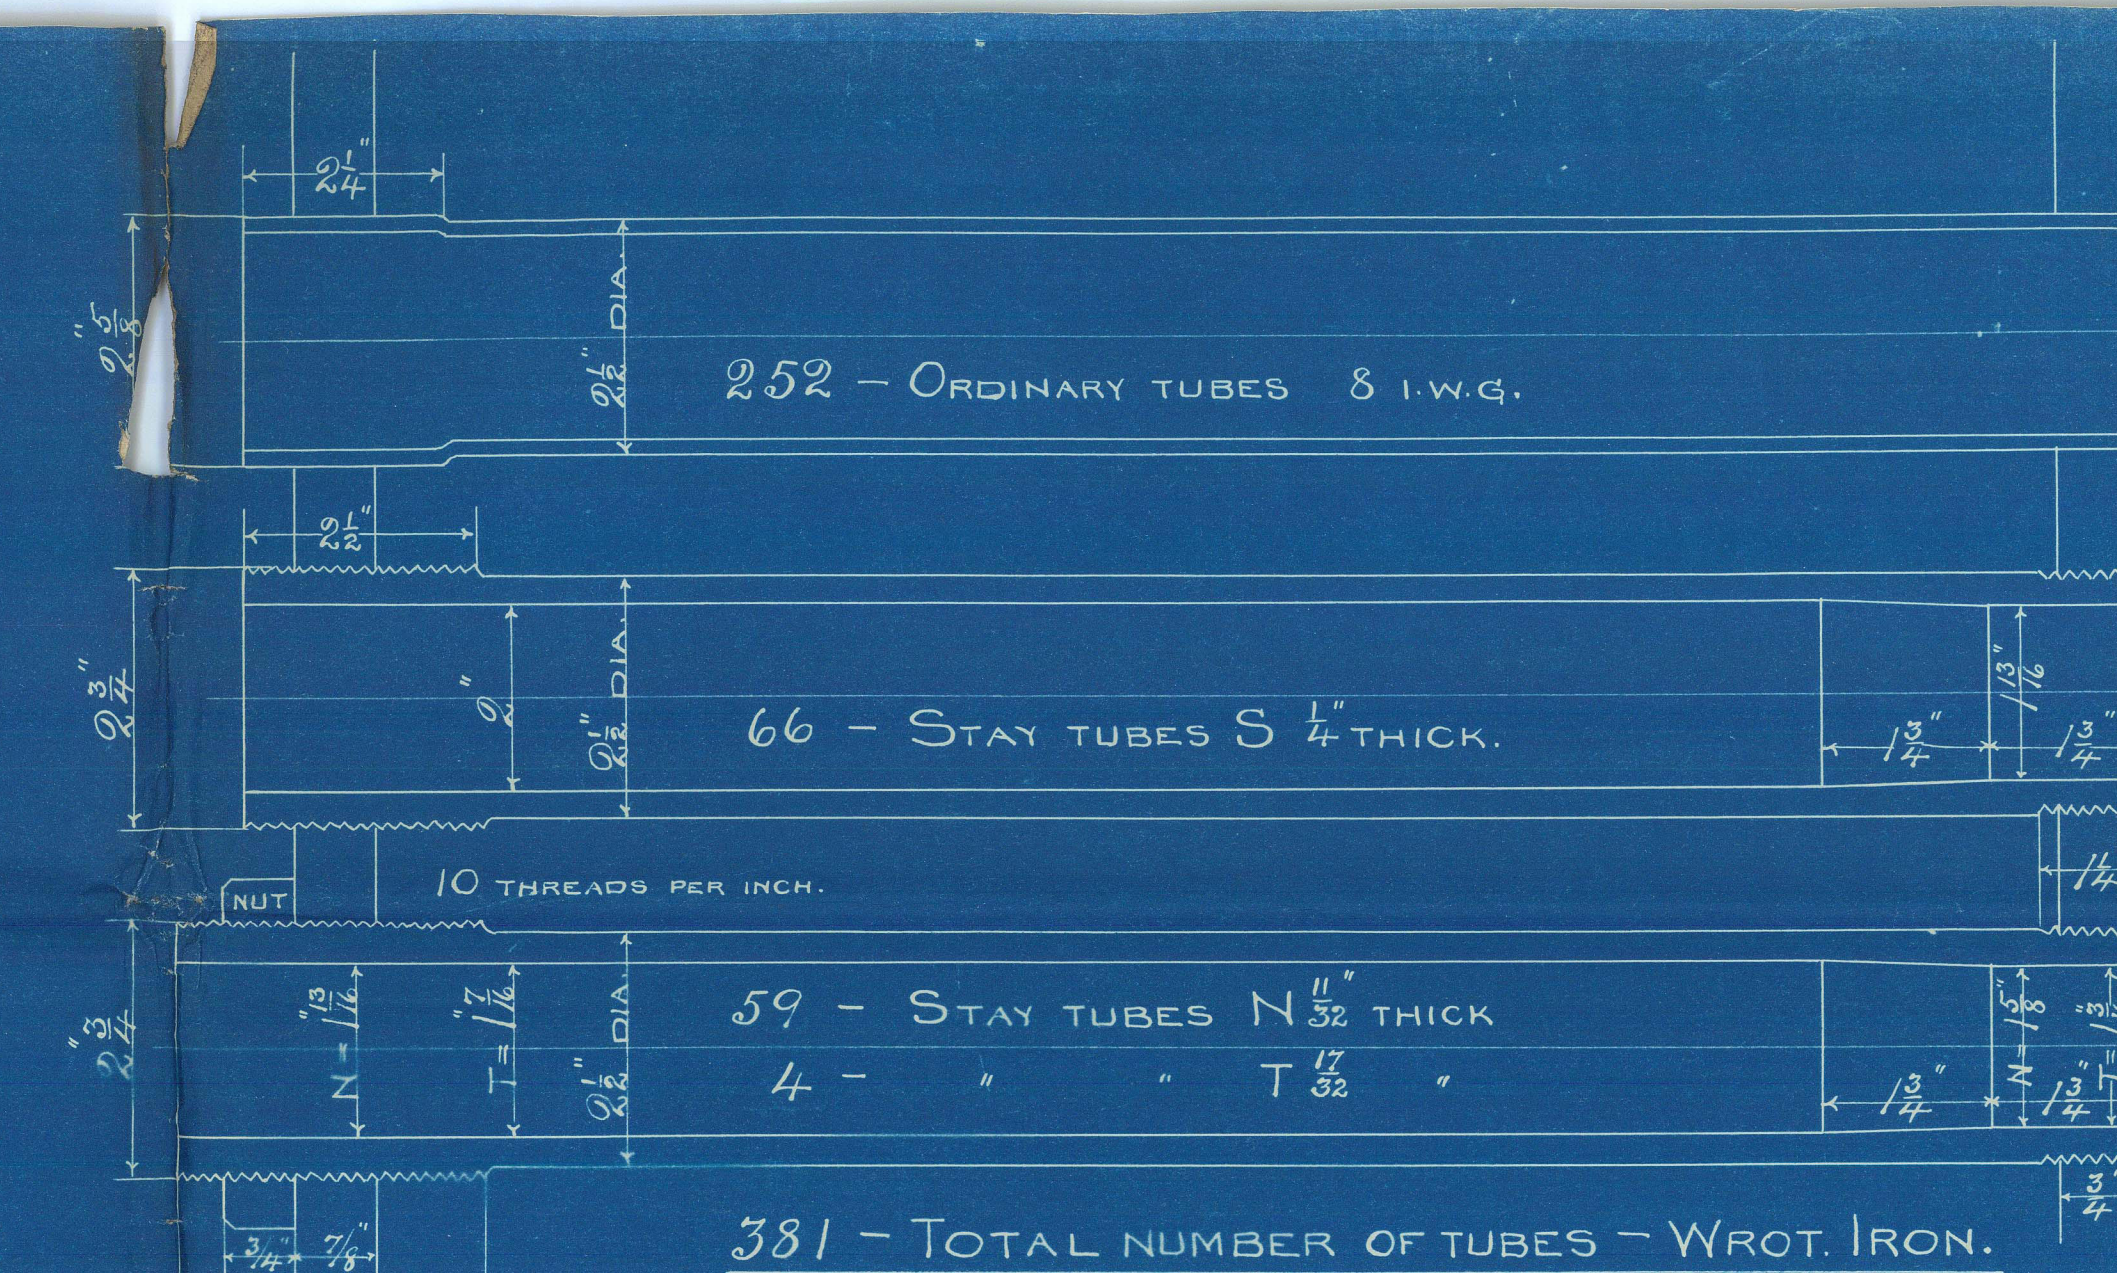

WORKING PRESSURE **215** LBS. PER SQ. INCH.

TEST " 430 " " " "

MAIN BOILER N^o 350-355.

SCALE 1"=1 FOOT. 2-OFF EACH NO


Belfast

Howland Wolff F.S.S. 350-355

S. E. Main Pailers

SS. Marmora No 5659

- Macedonia No 5681

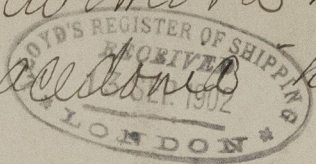

RETAIN

RETAIN



© 2021

W1523-0092

Lloyd's Register
Foundation