



31.1.13

# PLATING PLAN.

SCALE  $\frac{3}{8}'' = 1 \text{ FOOT}$

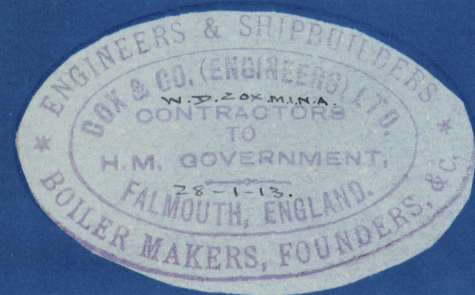

SHIP DRAWING No 2274

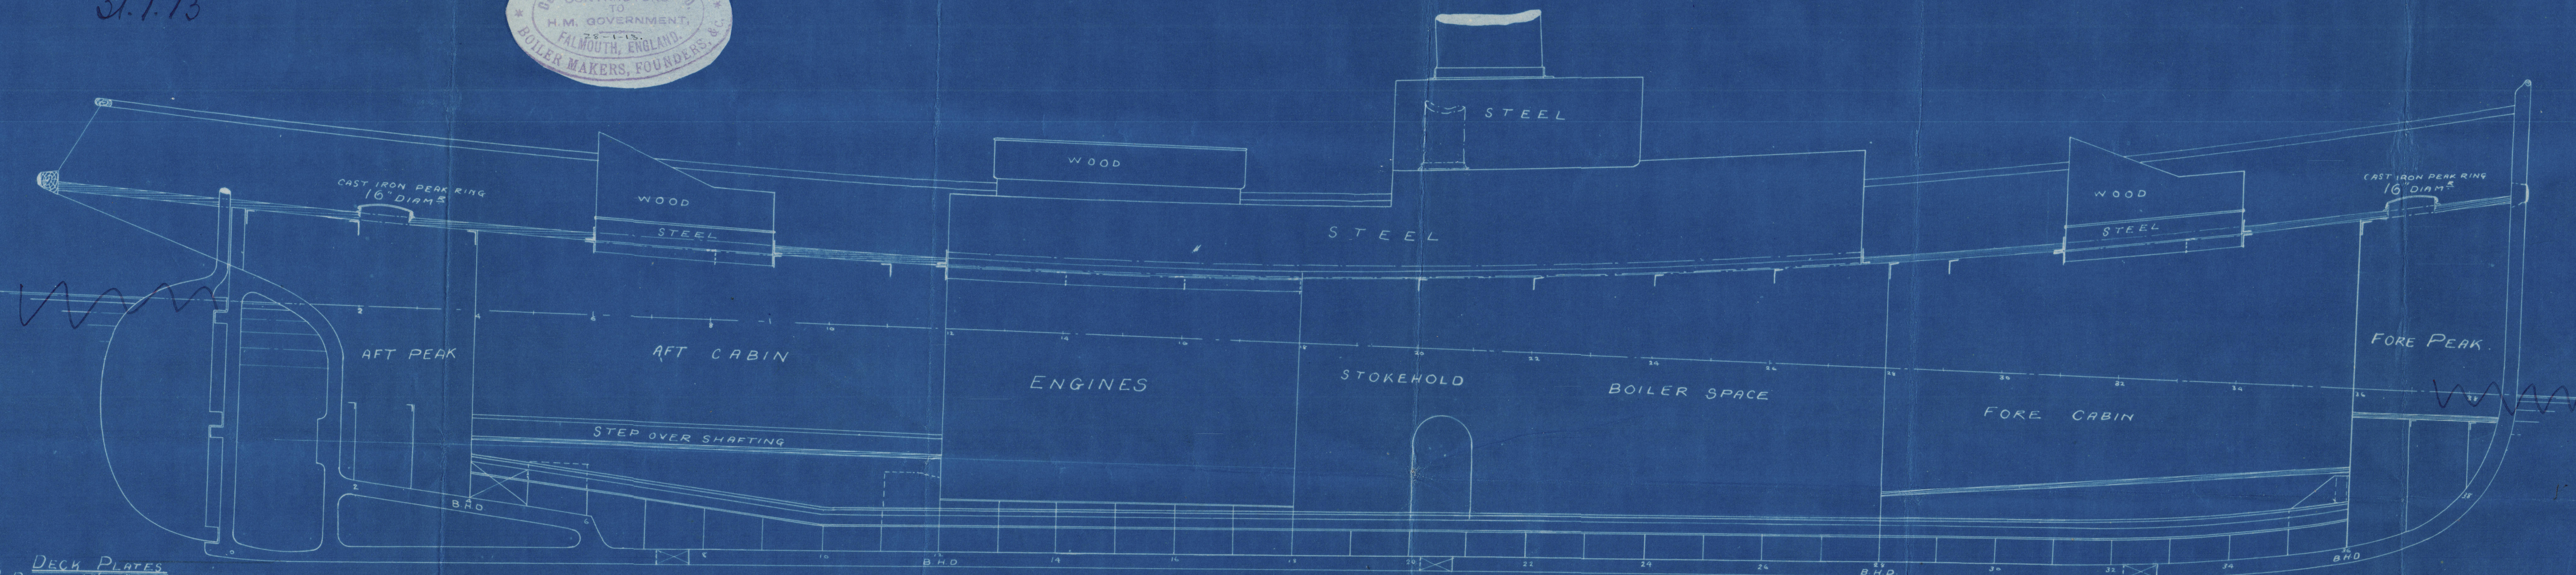

## DECK PLATES

PLATES	13'-6\"	30\"	22\"	1
"	12'-0\"	33\"	22\"	2
"	12'-0\"	33\"	22\"	3
"	11'-10\"	33\"	22\"	4
"	11'-10\"	18\"	22\"	5
"	8'-9\"	18\"	22\"	6
"	6'-6\"	28\"	22\"	7
"	11'-3\"	45\"	22\"	8
PLATE	10'-0\"	14\"	22\"	9
"	13'-0\"	48\"	22\"	10

WATERWAY ANGLES	7 ANGLES	25'-0\"	2 1/4\"	2 1/4\"	25\"	WA
GUNWALE	7	25'-0\"	4\"	3\"	25\"	GA
COAMING	2	24'-0\"	4 1/2\"	2 1/2\"	3\"	CA
"	4	16'-0\"	4 1/2\"	2 1/2\"	3\"	154

## BEAMS & CARLINGS

2 ANGLES	24'-0\"	4\"	3\"	3\"
3	20'-0\"	4\"	3\"	3\"
8	15'-0\"	4 1/2\"	3\"	3\"
8	14'-0\"	4 1/2\"	3\"	3\"

NOTE: THROUGH BEAMS 4 1/2\" x 3\" x 3\"  
1/2\" & CARLINGS 4\" x 3\" x 3\"


## RIVETING

RIVETS 3/8\" D<sup>s</sup> SPACED 2 1/4\" CR TO CR IN BUTTS. 2 3/4\" IN GUNWALE ANGLE.  
3 3/4\" CR TO CR IN BEAMS. STRINGER BUTT STRAPS 8\" WIDE DOUBLE RIVETED.

NOTE: BUTTS OF SHEER STRAKE THUS \$

← CASING  
SKETCH A

BUNKER CARRIED TO TOP OF WOOD DECK

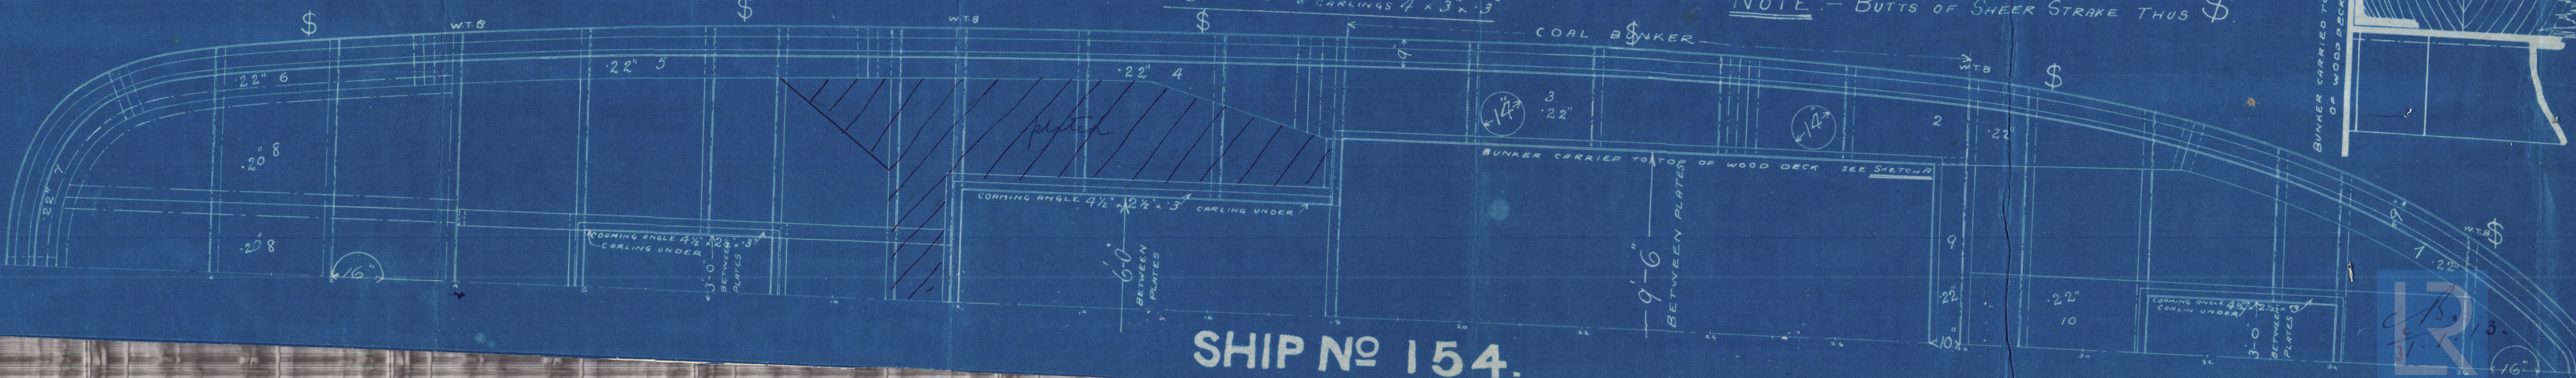

SHIP No 154.

WISLE-001A



Profile & Deck plan


Cose dfo Sep 154

Halmouth

S.S. "Minas"



Fal. 5448

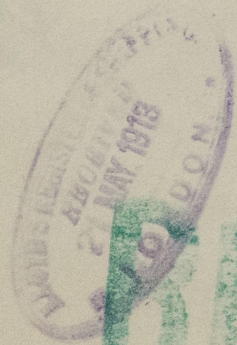

RETAIN

W1526-0029



© 2020

Lloyd's Register  
Foundation