

27-3-05


27-3-05
205
205
205

N^{os} 498 TO 502
PROFILE & DECK PLAN


DIMENSIONS 108'-4" B.P. x 21'-6" EX. x 11'-6" HOLD.
SCALE 1/4" = 1 FOOT.
TO CLASS 100 A.I. FOR FISHING PURPOSES

22-3-05
205
205
205

SEE SECTION FOR SCANTLINGS

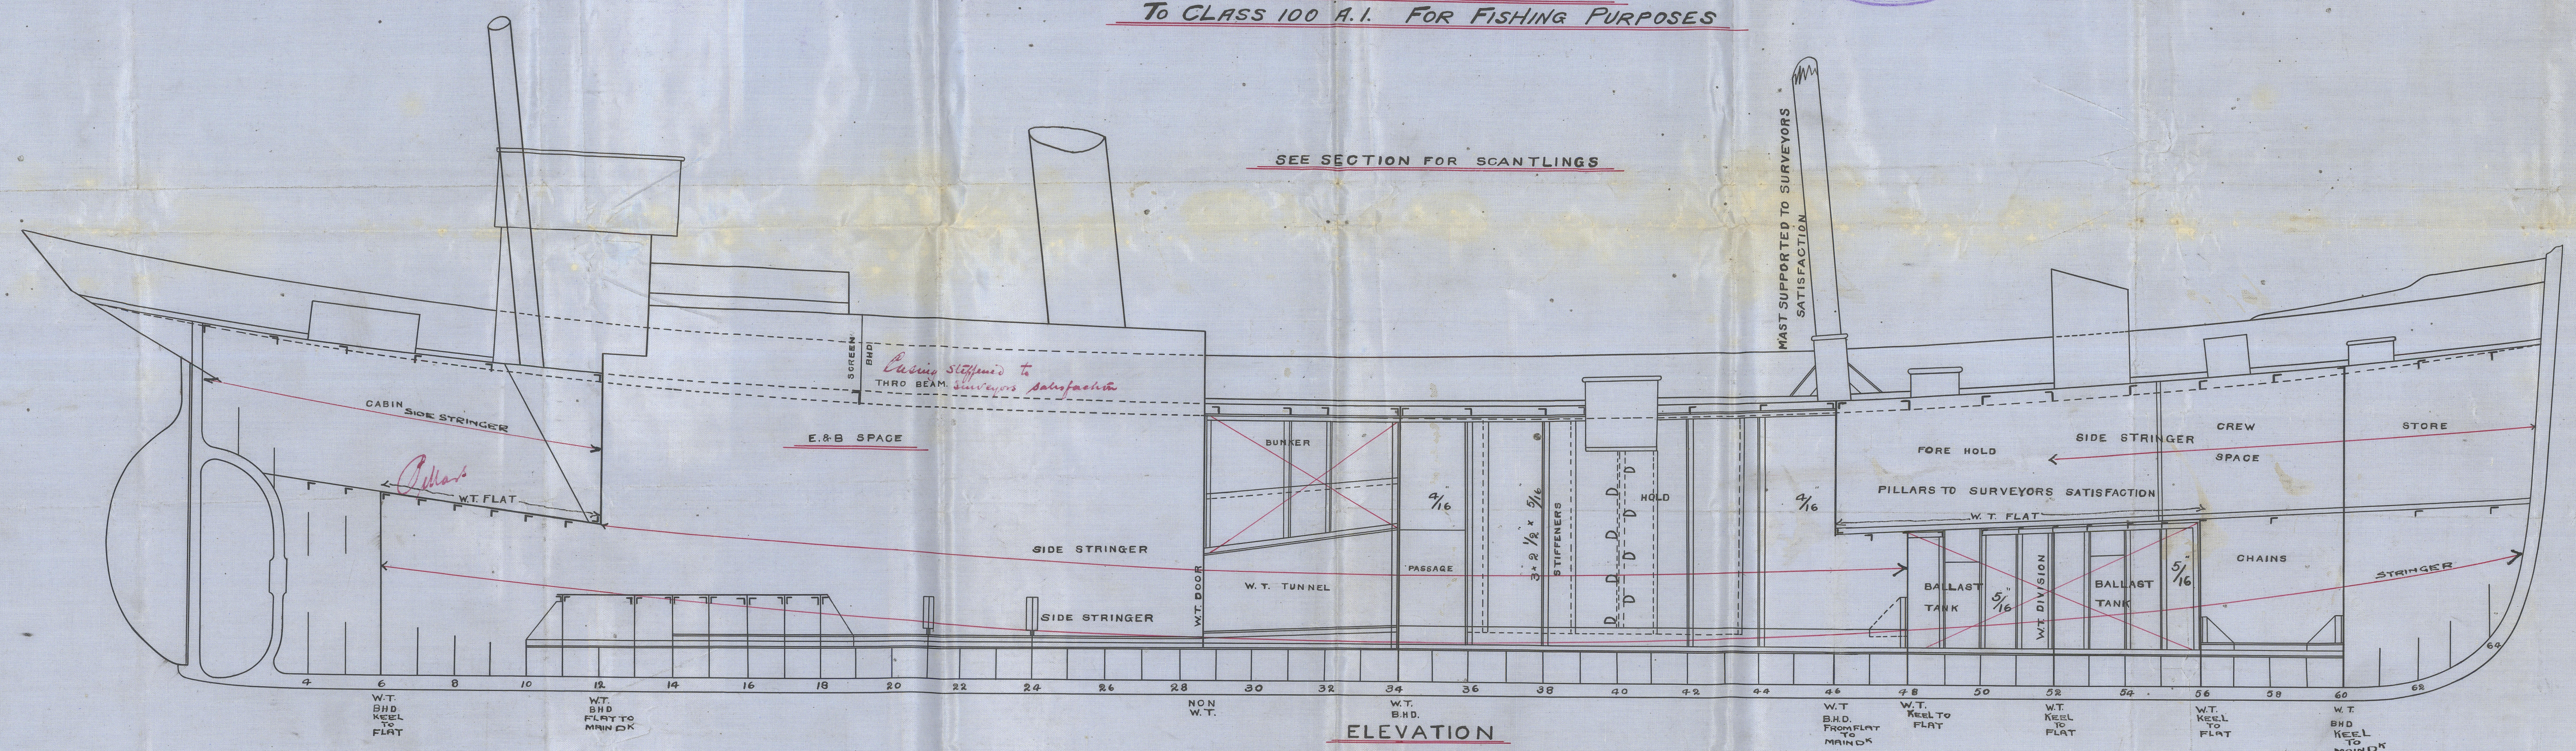

ELEVATION

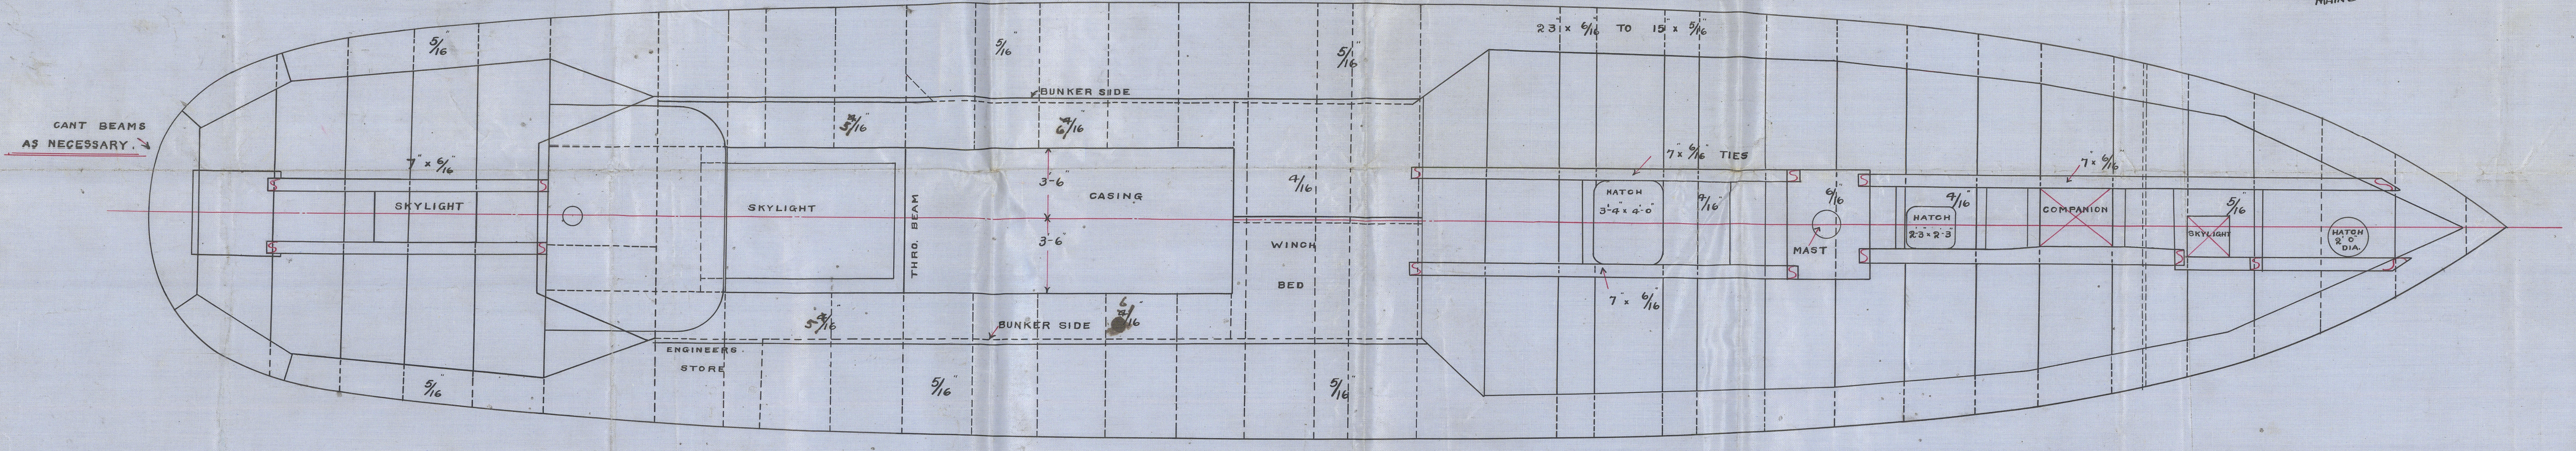

DECK PLAN


27/3/05

Charles S. & E. C. Sim.

No 498 to 502.

Profile + Deck plan.
s/s "Butte"

Hull Rpt No. 17006

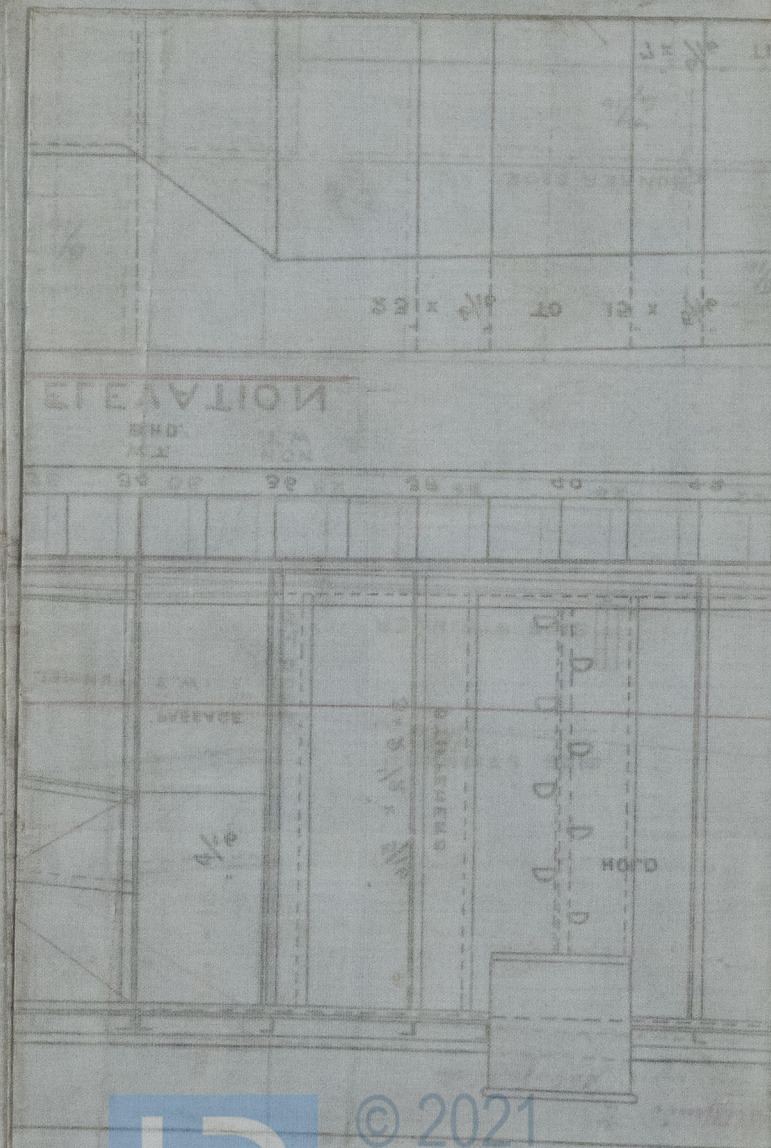

© 2021

Lloyd's Register
Foundation

W1536-0037