


MUDDRUMS TO BE MADE
FROM $\frac{3}{4}$ " PLATE.

GROUP NO 7.

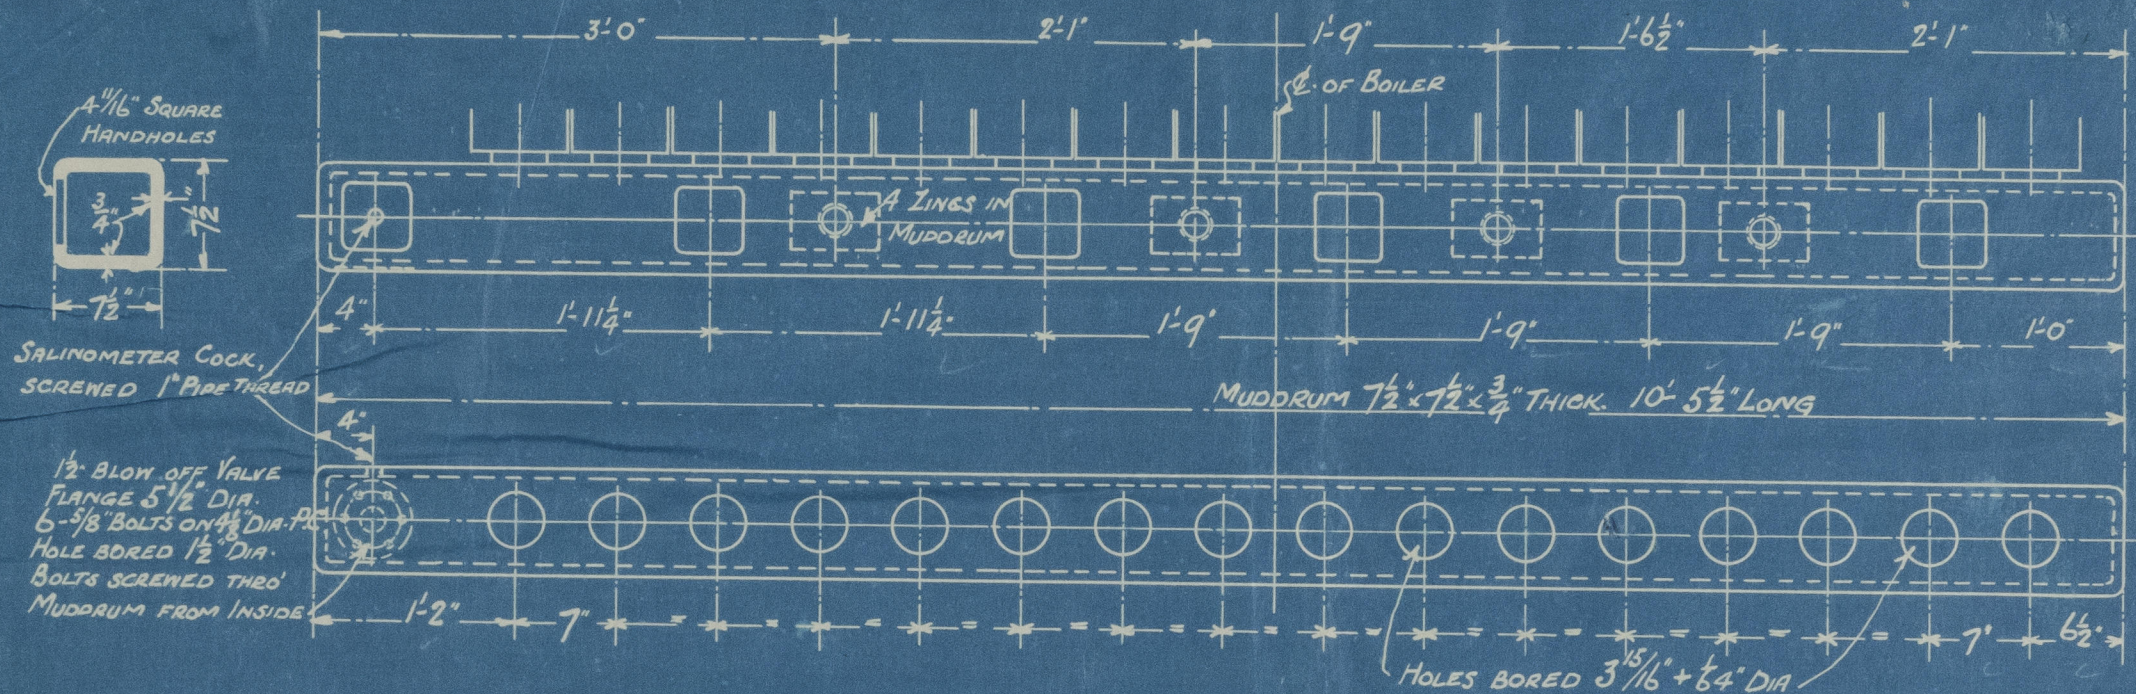

TENSILE STRENGTH OF PLATE
24 TO 28 TONS PER SQ. IN.

TO LLOYD'S SURVEY.

DETAIL OF MUDDRUM.

1 THUS 8 / TO OPPOSITE HAND.

SCALE 1" = 1 FOOT.

WORKING PRESSURE = 175 LBS \square
TEST " = 350 " "

DRAWN FOR NO 1. BOILER.

BABCOCK & WILCOX, LIMITED
RIEL HOUSE, FARRINGTON ST, LONDON, E.C.
Marine Dept. Drawing Office.



JOB NO M.159
SK. NO 84/12
DATE 1-4-1910



© 2021

Lloyd's Register
Foundation