


19/4/10

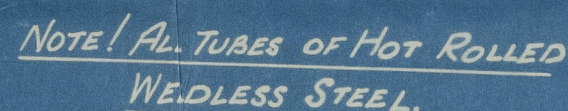


AS DRAWN FOR N° 1 BOILER.

LIST OF MATERIAL FOR ONE BOILER

	2	ES OF MATERIAL FOR ONE DOILER
	1	STEAM + WATER DRUM TO D ²⁰ NO 1980/9
	14	UPTAKE CENTRE HEADERS } TO SK. NO 83/12
	2	" SIDE " }
	14	DOWNTAKE CENTRE " } TO SK. NO 83/12
	2	" SIDE " }
	1	MUDDRUM TO SK. NO 84/12
	155	TUBES 1 7/8" DIA x 8'3" LONG x 9 L.S.G. THICK, SHELLED TO 1 1/2" DIA FOR 2" UP AT DOWNTAKE END
	124	" 1 1/8" x 8'3" x 10 L.S.G. " 1 3/8" " 2" " " "
	16	" 3 1/16" x 8'3" x 4" " 4" " 3" " " "
	16	" 3 9/16" x 7'1 1/2" x 6 L.S.G. " 4" " 3" " UPTAKE "
	16	CIRCULATING NIPPLES 3 1/16" DIA x 6 1/2" LONG x 6 L.S.G. THICK.
	16	MUDDRUM " 3 9/16" x 3 1/2" x 6 L.S.G. "
	208	HANDHOLE FITTINGS FOR HEADERS 4 1/16" SQ. TO D ²⁰ NO 1980/10
	4	RINGS IN MUDDRUM TO D ²⁰ NO 1980/29
	6	HANDHOLE FITTINGS FOR MUDDRUM TO D ²⁰ NO 1980/10.

IMC
19/4/10

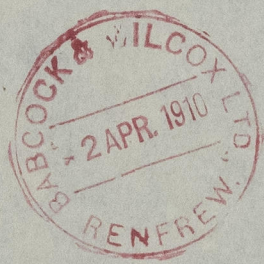

W1545-0117



© 2021

Lloyd's Register
Foundation