


— 20 LBS PER FOOT —
— SPECIAL SECTION ROLLED —

SECTION OF BULB ANGLE AS
IN SHIP. FOR BILGE & SIDE
REELSONS.

— NOT TO SCALE —
— S. S. RAYO —

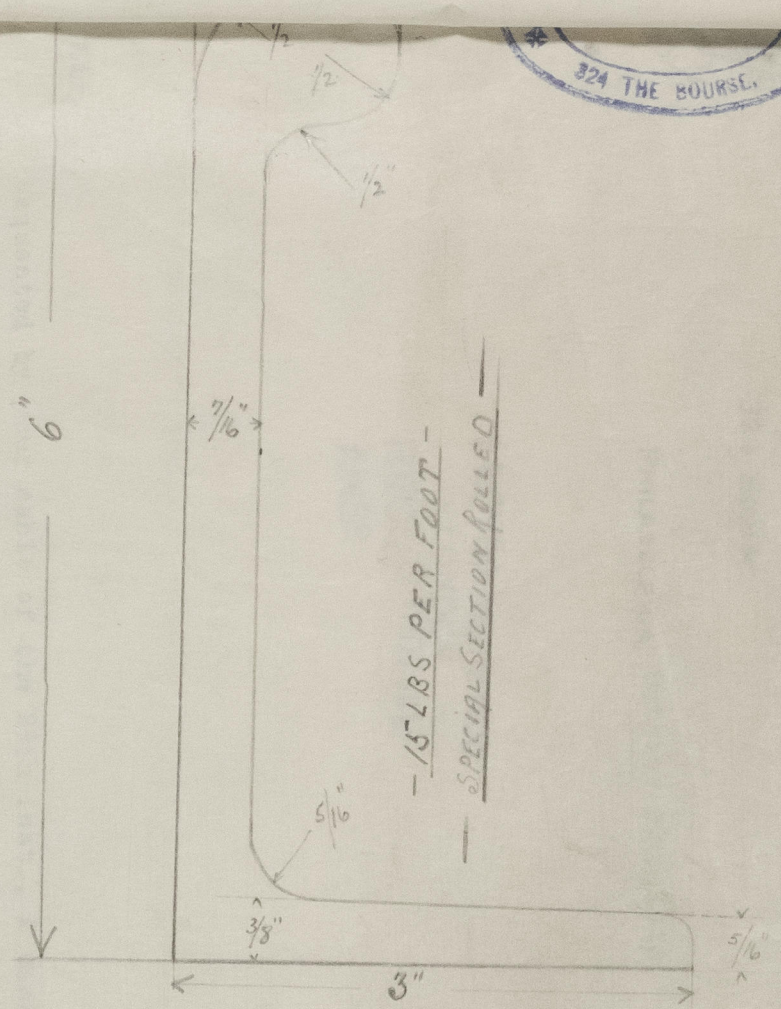

— 15 LBS PER FOOT —
— SPECIAL SECTION ROLLED —

SECTION OF BULB ANGLE AS
IN SHIP. FOR ORDINARY FRAMES

© 2020
Lloyd's Register
Foundation

W1564-0043