


7/11/12

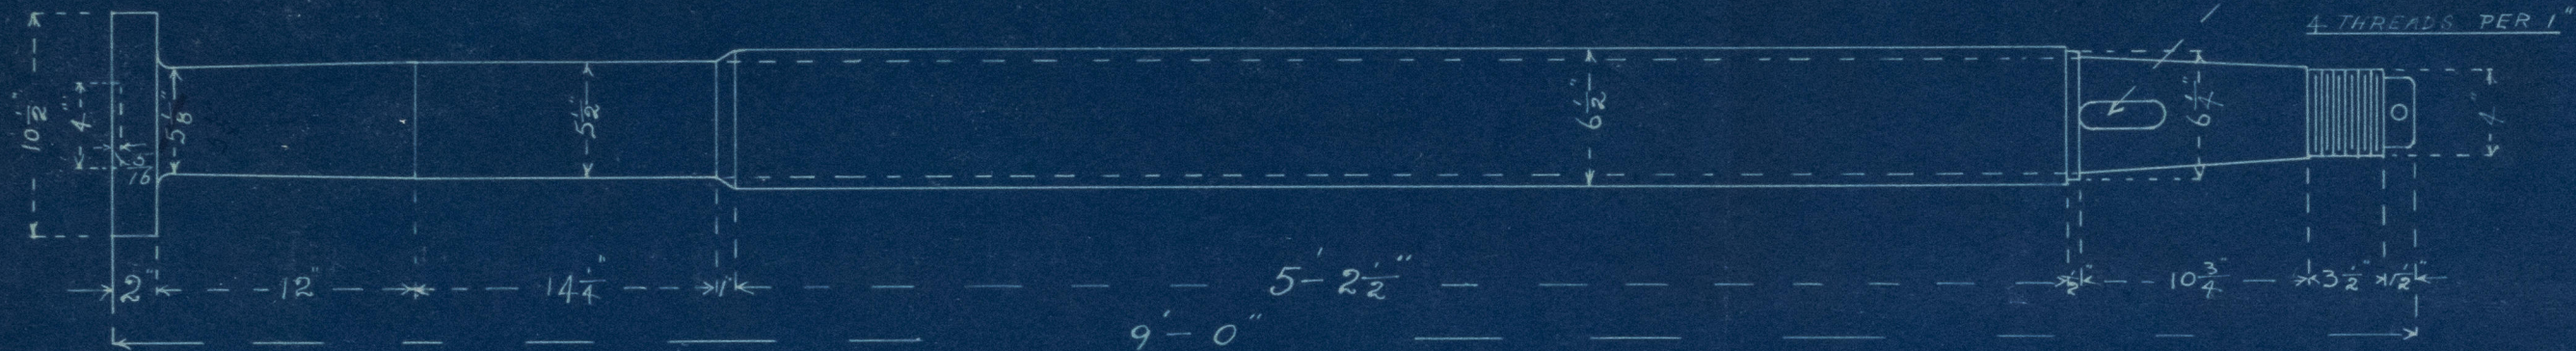

STEEL PROPELLOR SHAFT WITH BRASS SLEEVE

SIZE 80



7/11/12

V1565-0031