


Elliott Bay Shipbuilding Co.
5 masted sailing schooner
"Bismar" Ind No. 4

Dimensions
Length B.P. 245' 0" X 44' 4" X 36' 4" molded

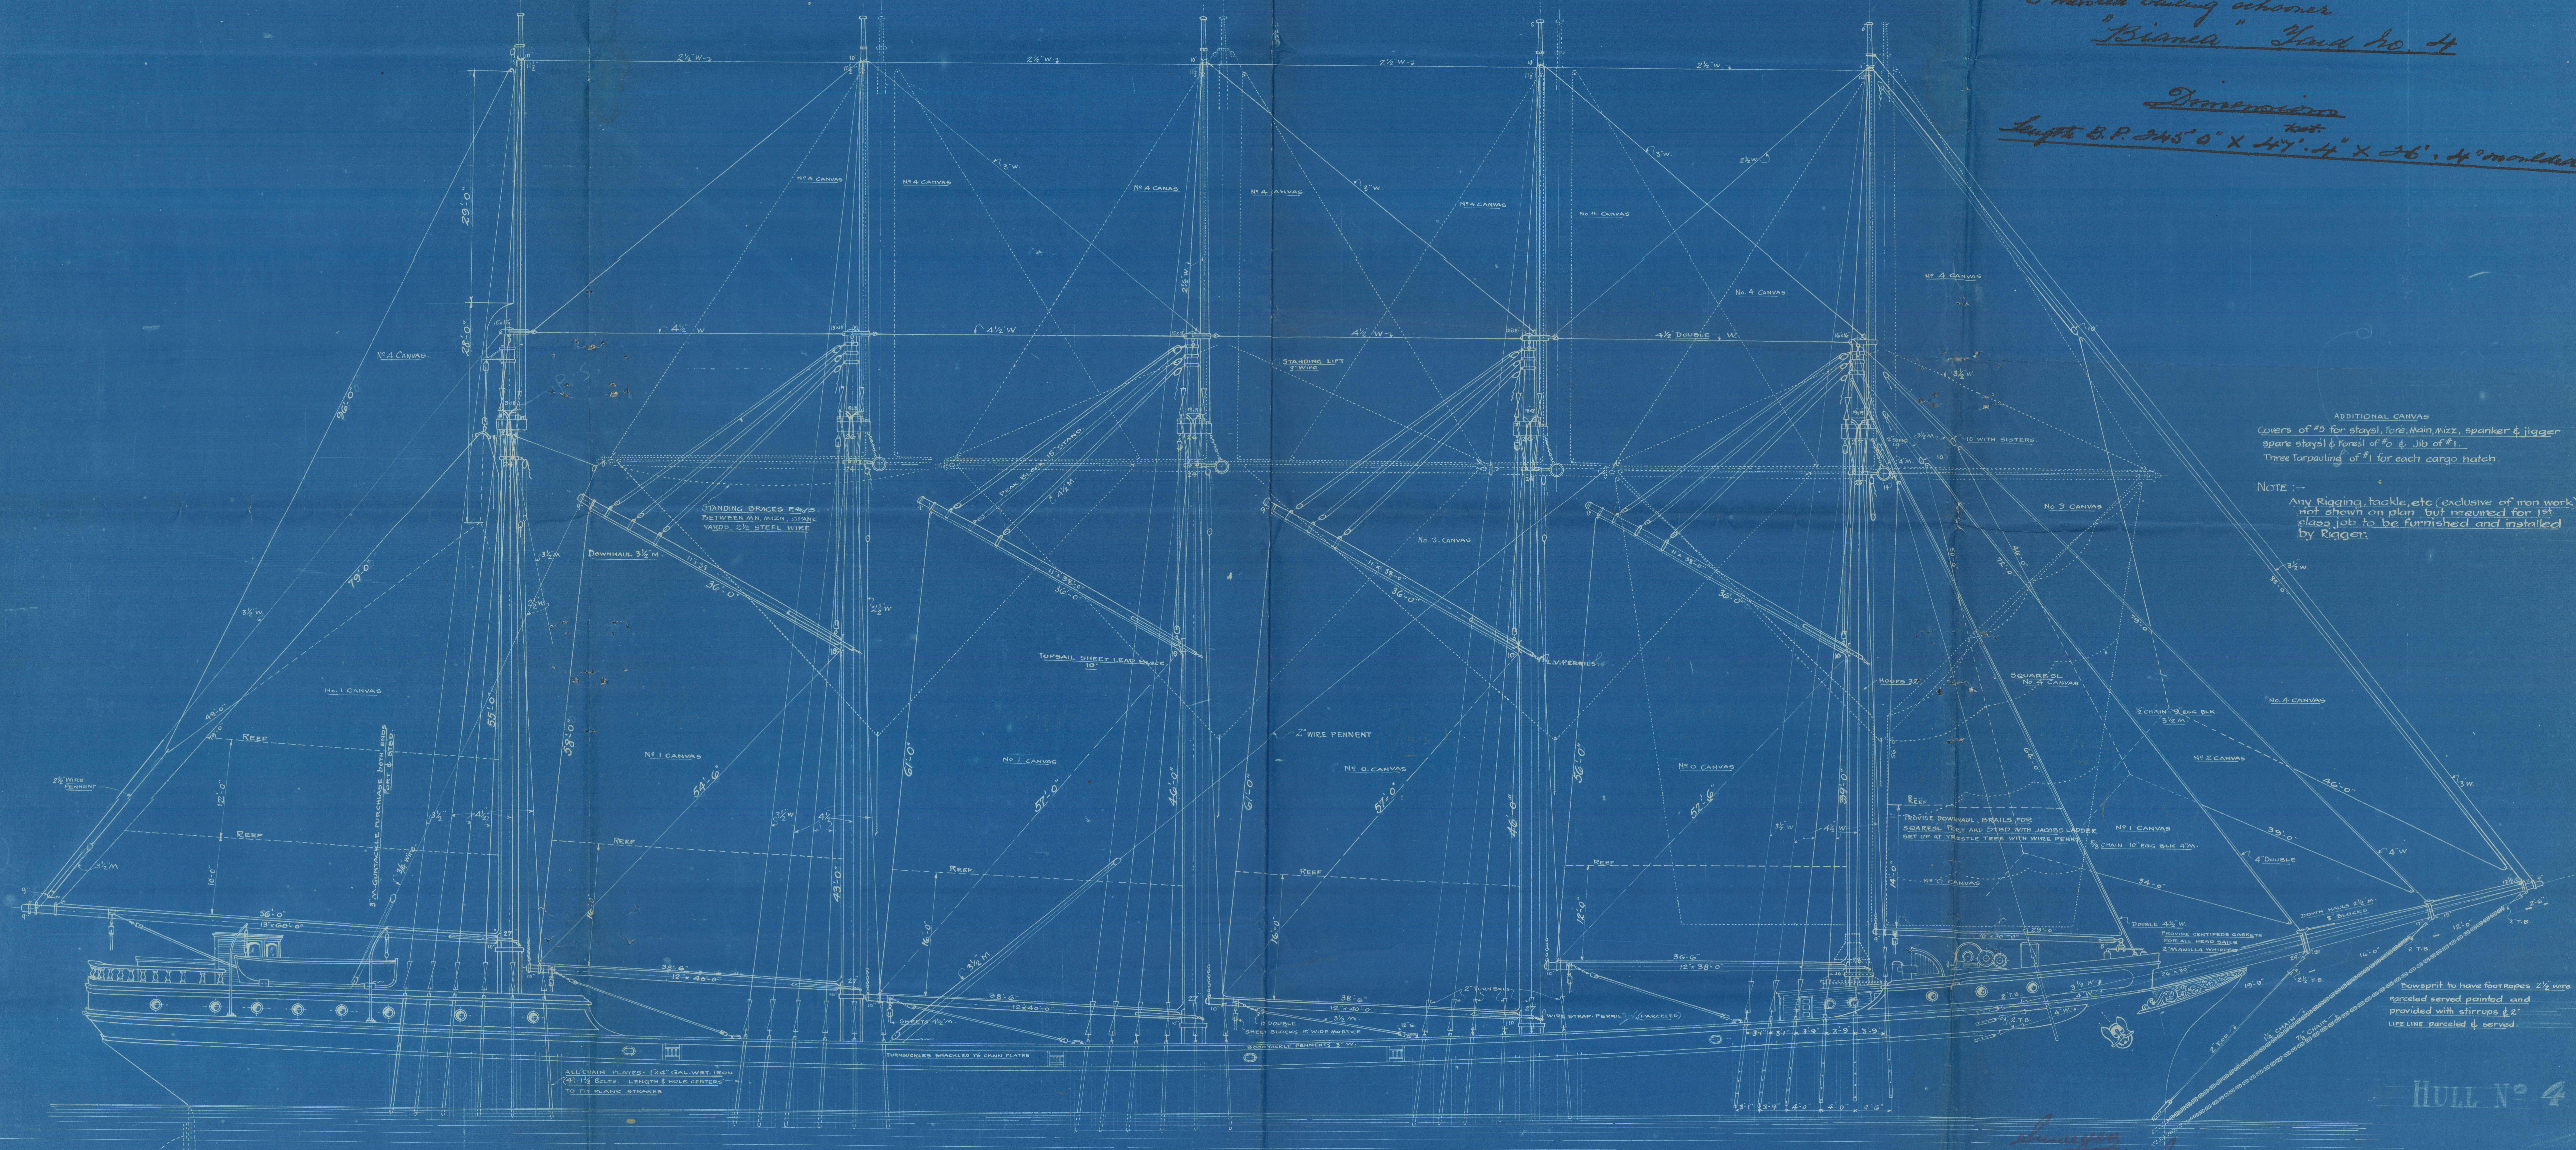

ADDITIONAL CANVAS
 Covers of #9 for stays, fore main, mizzen, spanker & jigger
 spare stays & forest of #5 & #6 of #1.
 Three tarpaulins of #1 for each cargo hatch.

NOTE 1:-
 Any Rigging, tackle, etc. (exclusive of iron work)
 not shown on plan, but required for 1st
 class job to be furnished and installed
 by Rigger.

PROVIDE DOWNHAUL, BRAILS FOR
 SQUARESAIL, FORE AND MAIN WITH JACOBS LADDER
 SET UP AT TABLE WITH WIRE PENNANT 1/2" CHAIN 10' LONG BLUE 4" W.

Howseprit to have footropes 2 1/2" wire
 parceled served painted and
 provided with shirrops & 2"
 LINE LINE parceled & served.

NOTE! CHECK ALL DIMENSIONS ON SHIP.


APPROVED
 JUL 1 1913
 NEW YORK

ELLIOTT BAY SHIPBUILDING CO., SHIPBUILDERS & ENGINEERS, SEATTLE, WASH.	
SUBJECT: OUTBOARD PROFILE SAIL & RIGGING PLAN	
JOB No. HULL No. 4	FILE No.
SHEET No. 3	No. SHEETS.
DRAWN BY R.C.S. & M.H.S.	TRACED BY
CHECKED BY	APPROVED BY
SCALE 1/8" = 1'-0"	DATE


Elliott Bay Shipbuilding Co.

5-masted wood sailing schooner
"Bianca" Yard No. 4

Outboard profile, sail & rigging plan

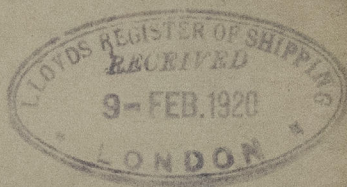

RETAIN

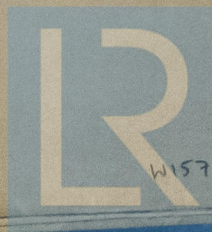

© 2021

Lloyd's Register
Foundation

W1571-0031