

15.3.19
31.3.19

DECK PLANS.
T. S. S. 390x52-5x26' TO UPPER DK.
SCALE 1/8" = ONE FOOT.


TO CLASS 100A1 (SHADE DECK)

NOTE: SCANTLING IN BRACKETS ARE SUBSTITUTE SIZES OWING TO PRESENT STATE OF THE STEEL MARKET.




LLOYDS

BEAMS 10 3/4 x 50 B.R. [10 3/4 x 50 B.R.]
BEAMS 8 1/2 x 48 B.R. [8 1/2 x 48 B.R.]

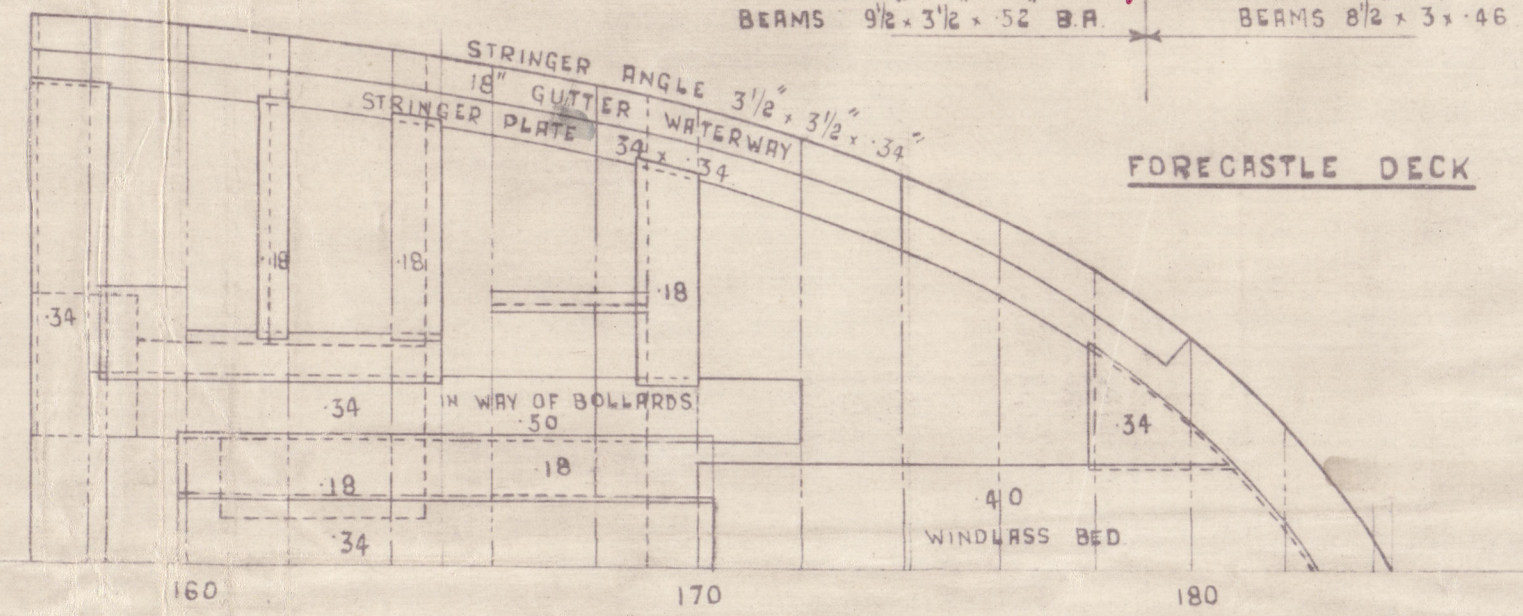


FORECASTLE DECK

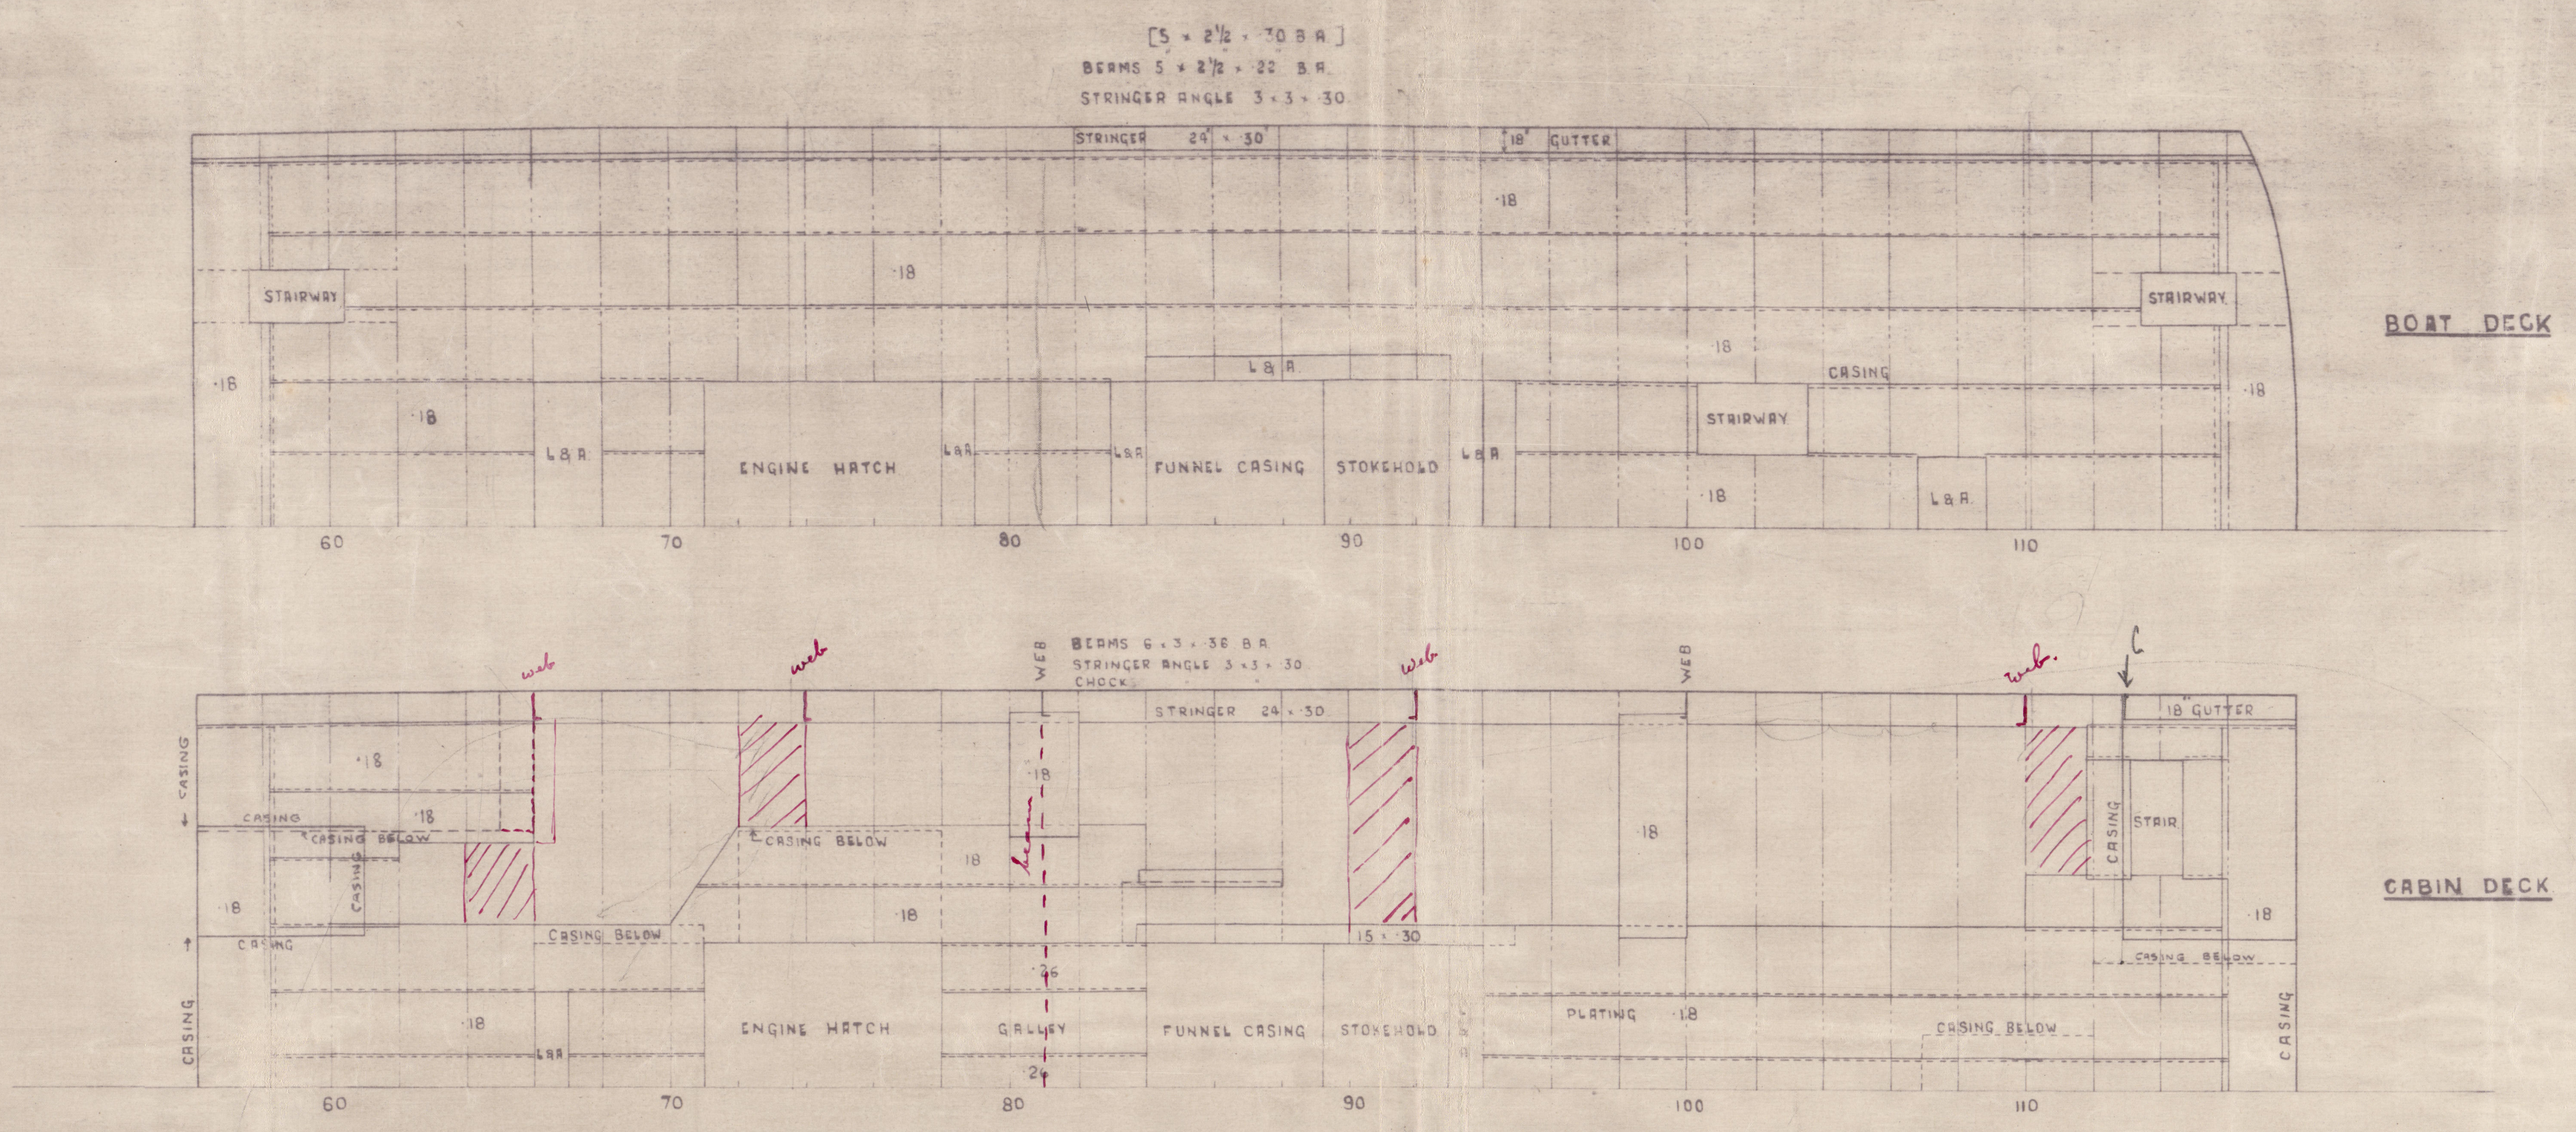

BOAT DECK

CABIN DECK

22' legal
21'

 


SHADE DECK





UPPER DECK

MAIN DECK

LOWER DECK (TUNNEL TOP)

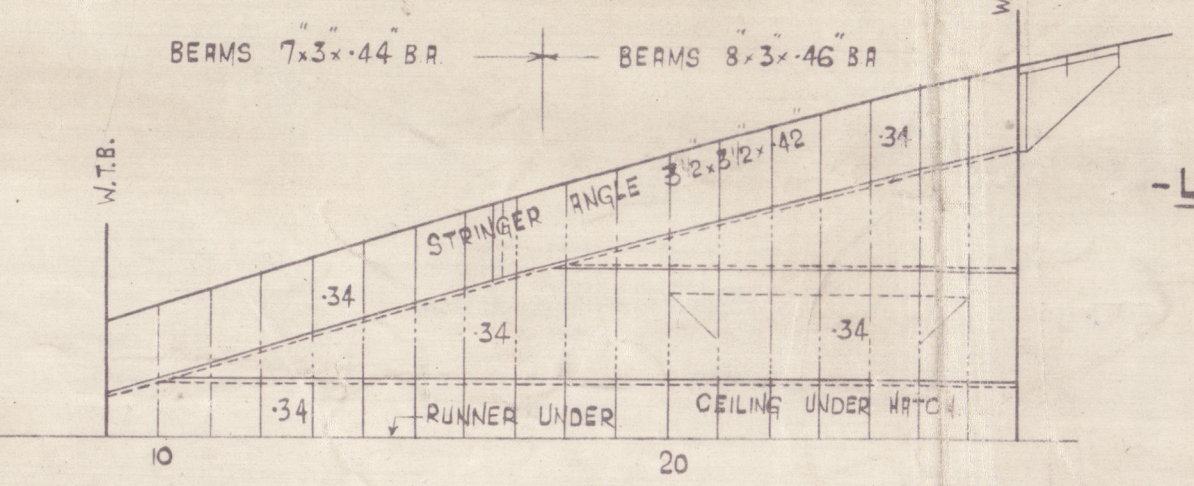

15.3.19

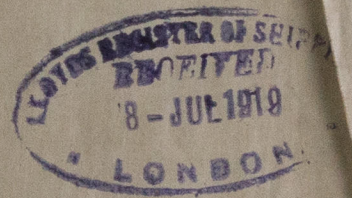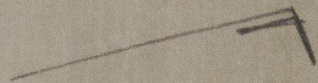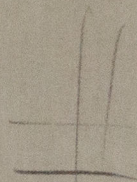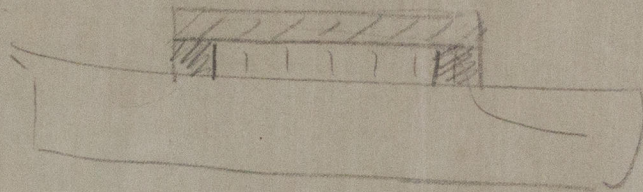

© 2020

Lloyd's Register
Foundation


Deaf. Plans

Messrs. W. Dennis & Bros. Ltd.


~~Prof.~~ T.S.S. 390 long

S.S. Chilka No. 1141

GLASGOW REPORT No. 41638

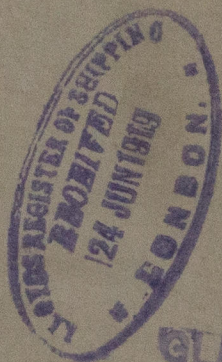

W158 - 0030

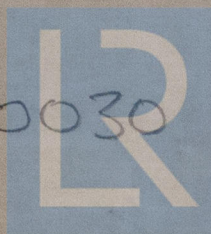

© 2020

Lloyd's Register
Foundation