

11: 10:05

12: 2:06


N^o 1508. Multitubular Boiler for
Messrs. Goole Shipbuilding Co. N^o 83 7/4
W. Pressure 180 lbs per sq inch
Scale 1"=1 foot
Tested to Lloyds Requirements

Material
all plates rivets + large stays
of steel, small stays of B.B.B.
Iron, and tubes + left of Iron.



Heating Surface

| | | |
|-------------|------|--------|
| Tubes | 945 | sq ft |
| Furnaces | 98 | |
| C. Chambers | 120 | |
| Tube Plates | 40 | |
| Total | 1203 | sq ft. |

Shell Riveting

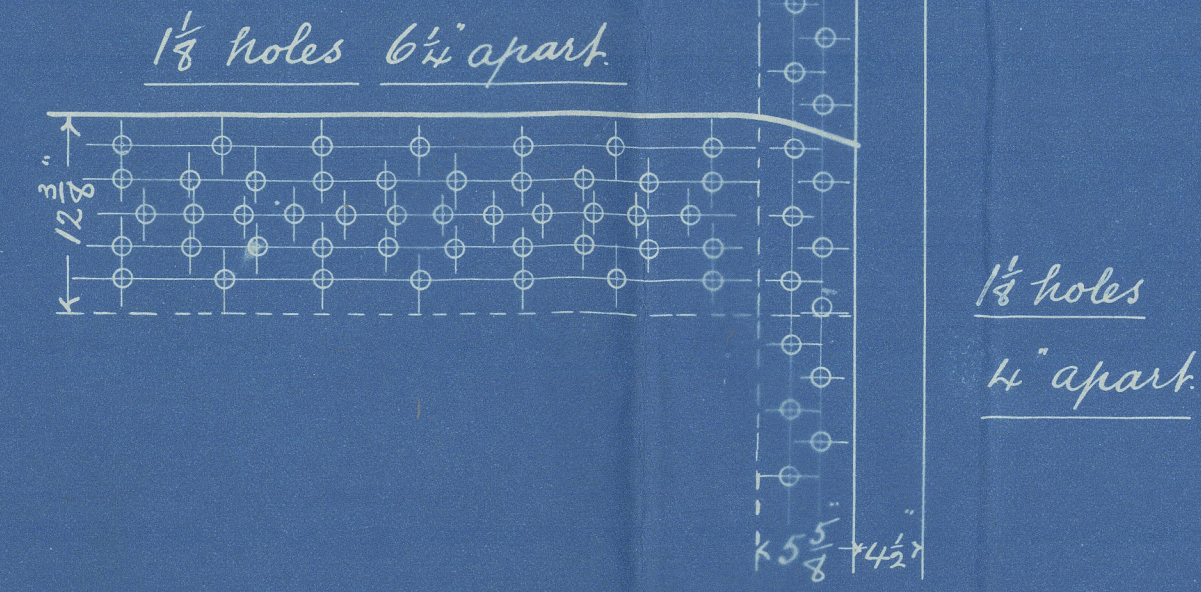

Manhole 16 1/2
Ring 7/2 x 1 3/32

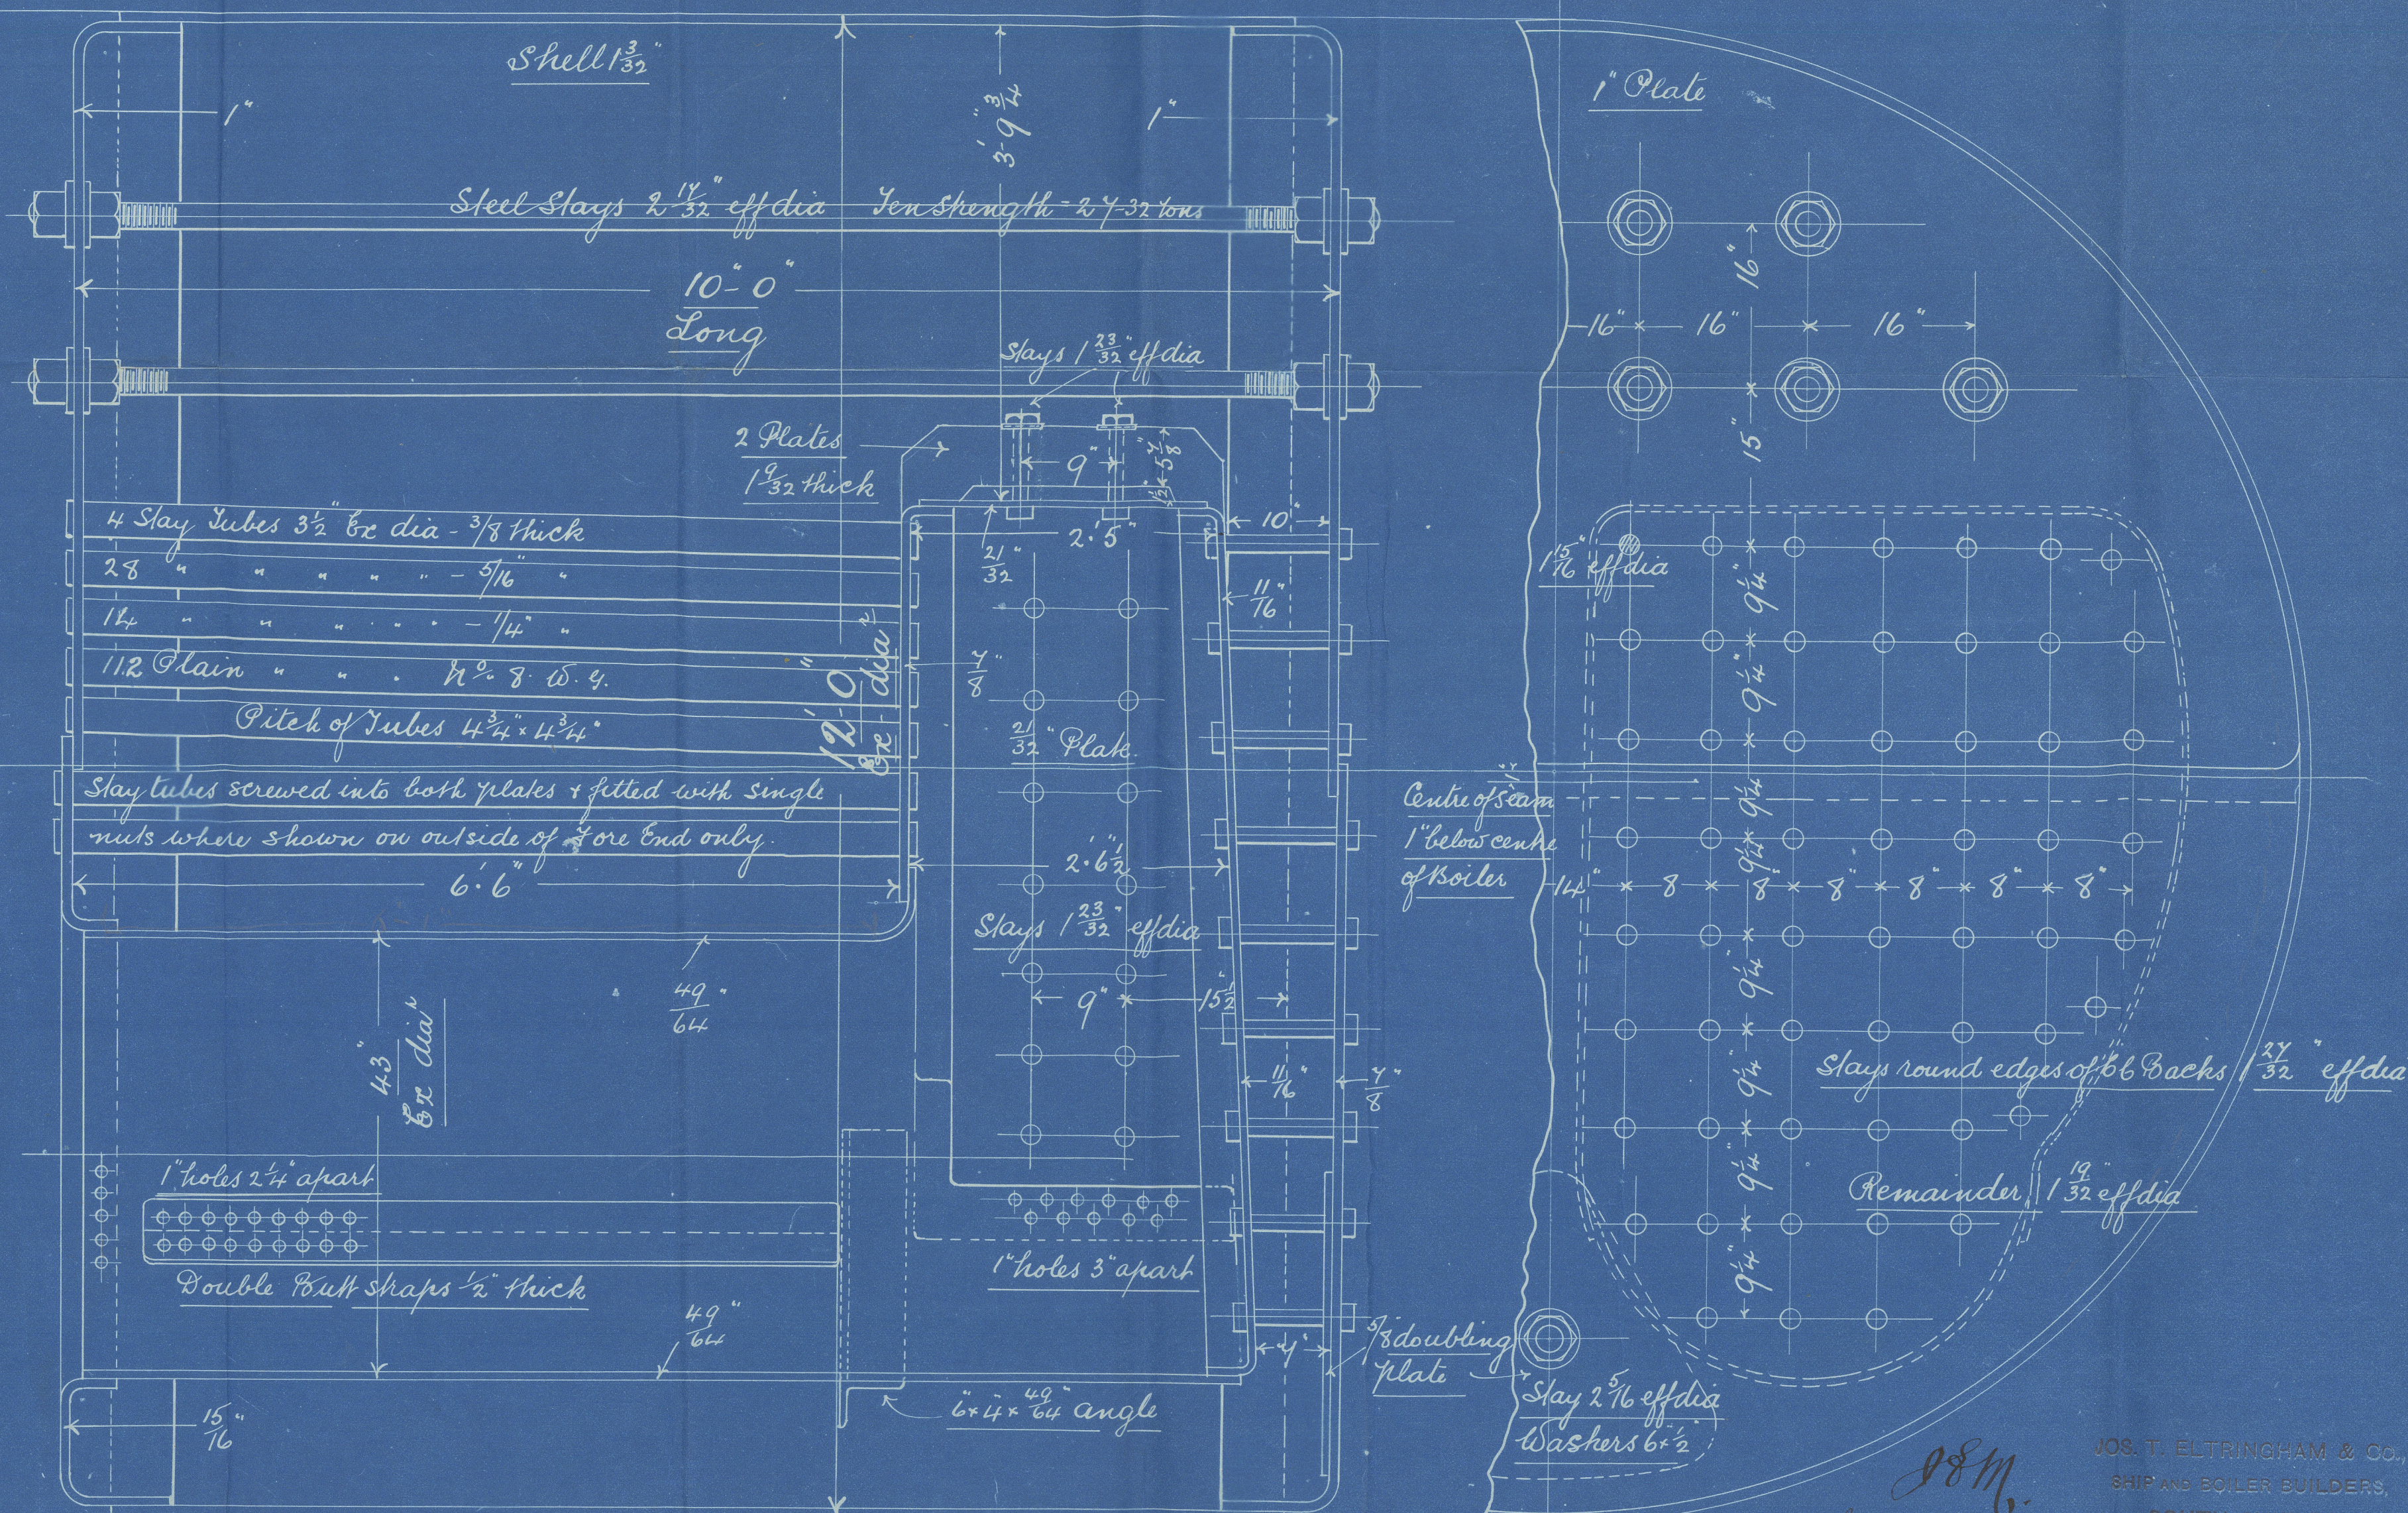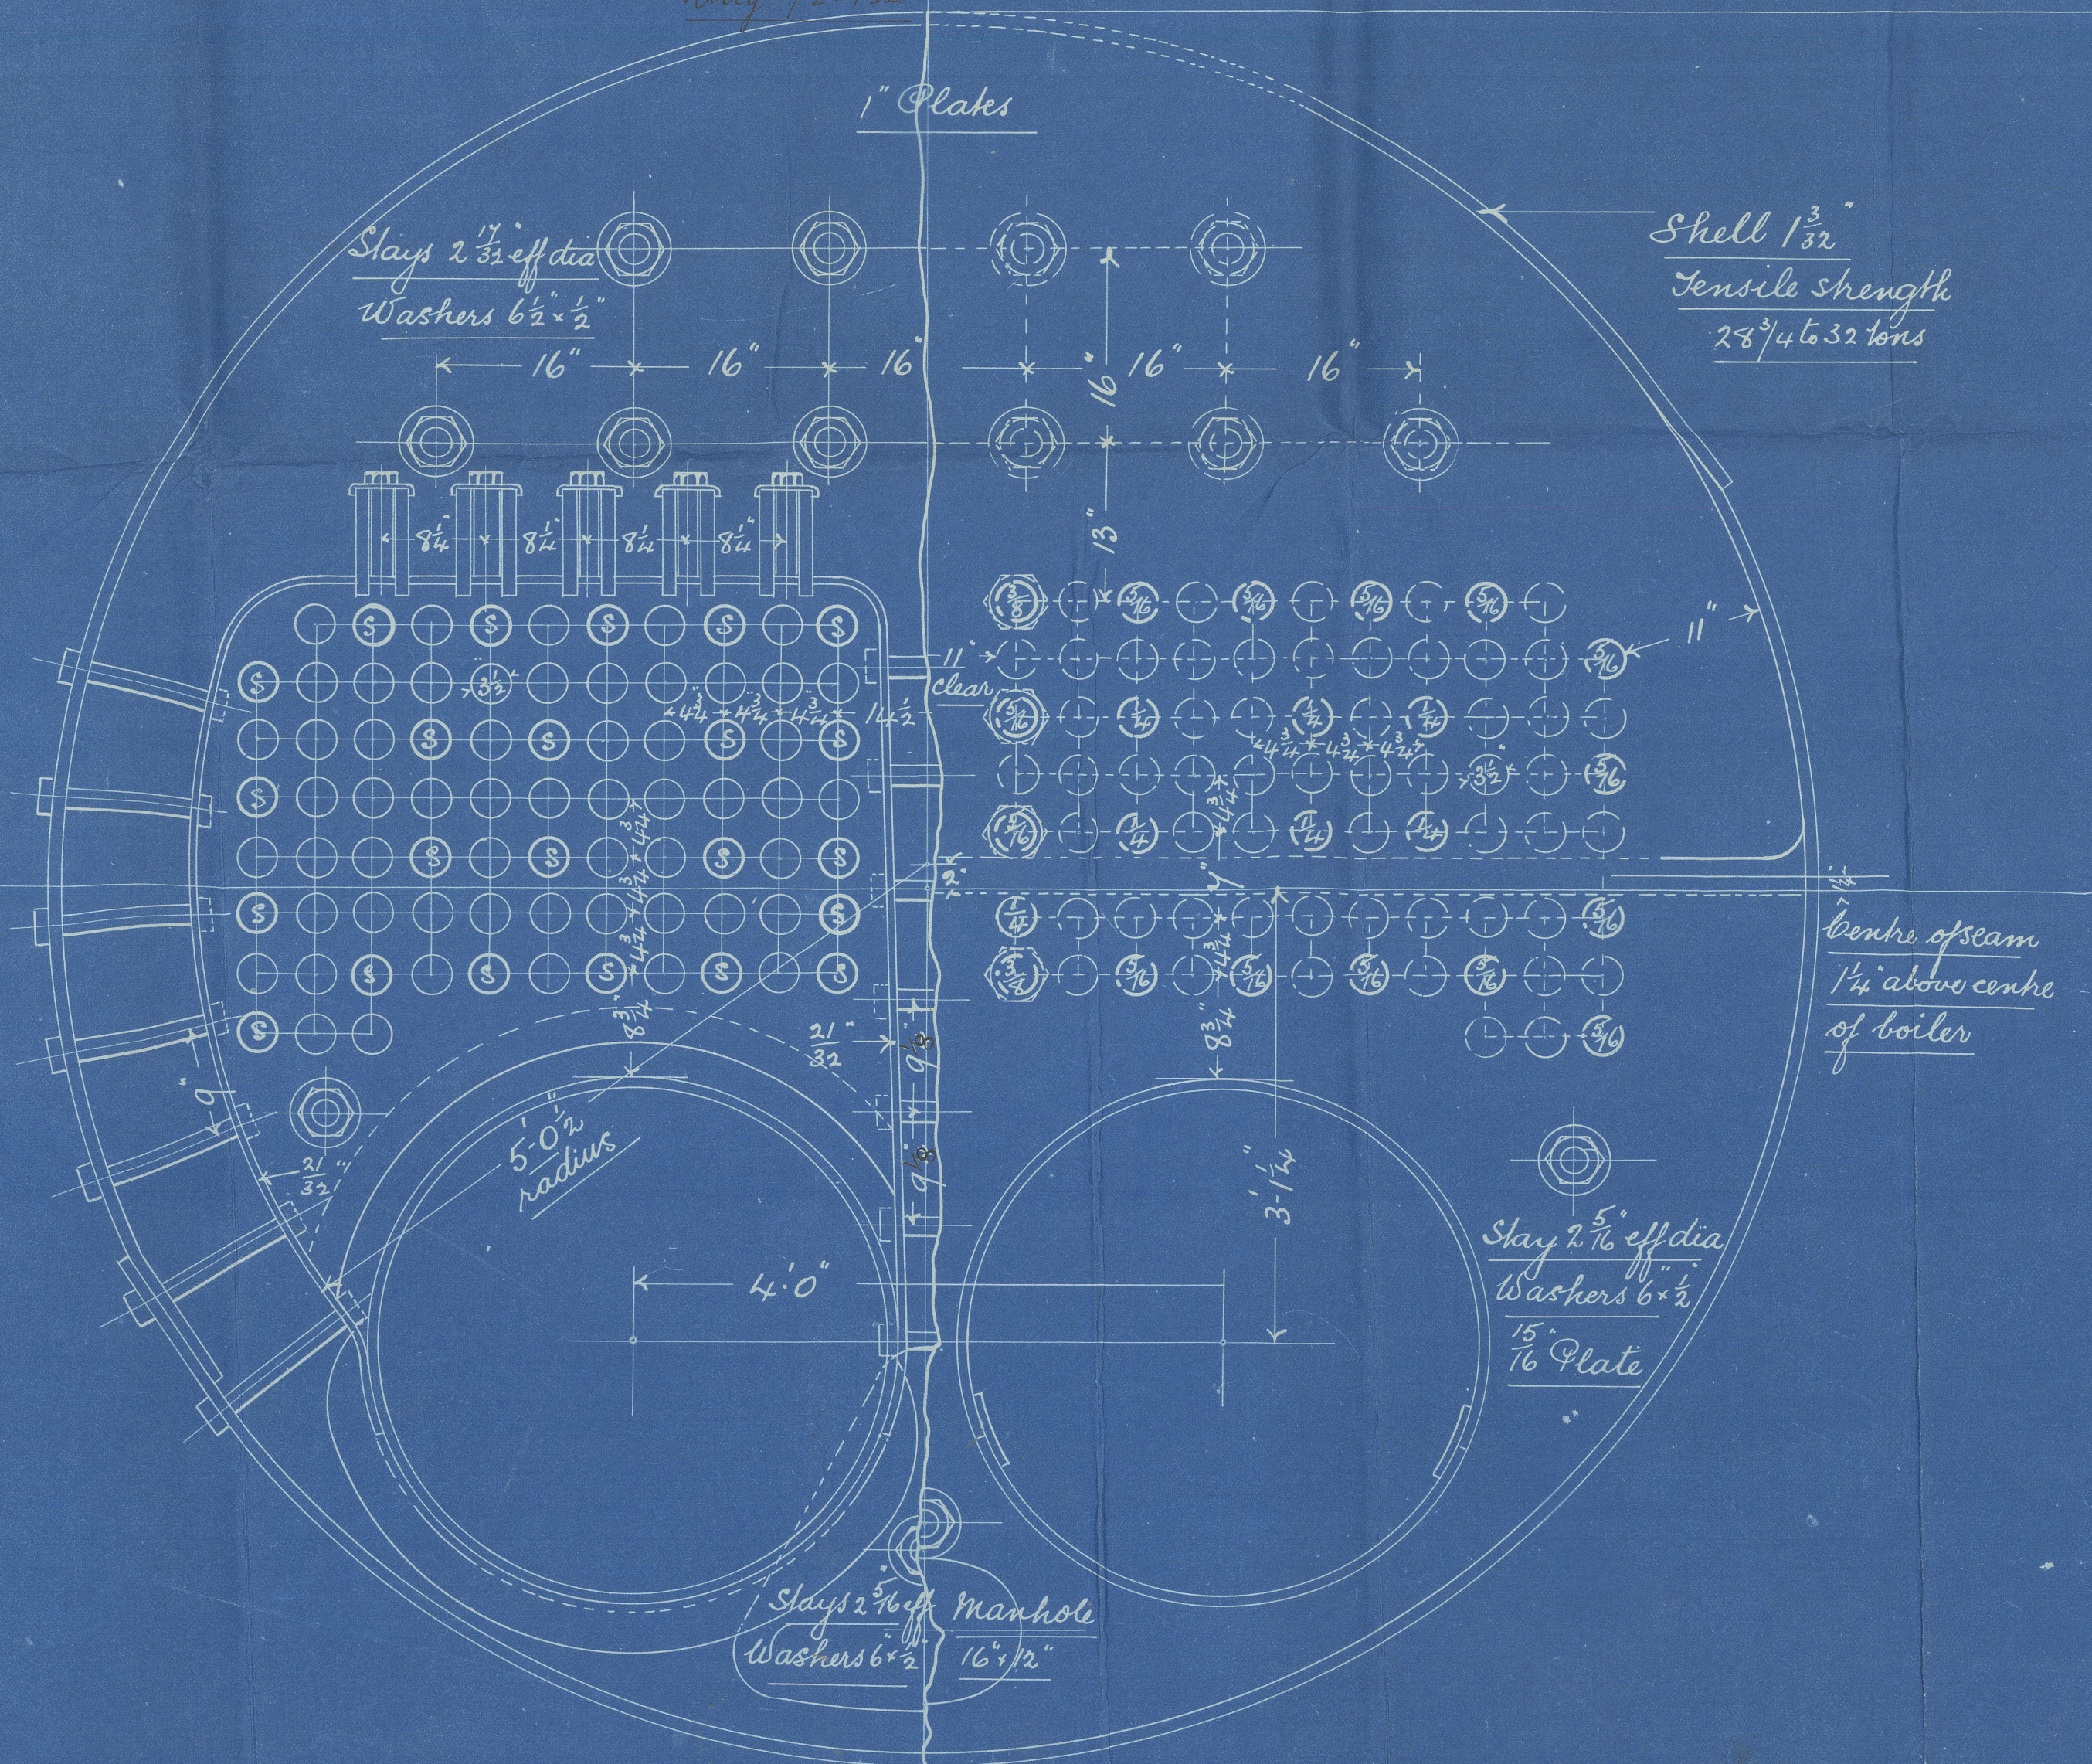

ENCLOSURE TO

~~Lloyds Surveyors~~

1/2


W1586-0268

G. J. Eltringham & Co

Boiler No 1508

For Cook Sh. Co S.S. No 83

W.P. 180 LBS

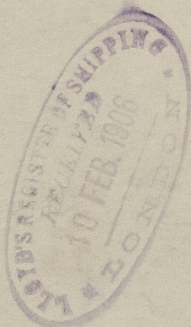

RETAIN

No 7158
LLOYD'S TEST
360 LBS
26-1-06 A.T.C

G. J. Triton

Newcastle Report

No 50152

G.A.D.S.
9.10.05

Hull Report No. 17663.



© 2020

Lloyd's Register
Foundation
W 1586-0268 2/2