


BOILERS N^o ~~A2~~ & A3

WORKING PRESSURE 180 LBS

OCTOBER 23RD 1906

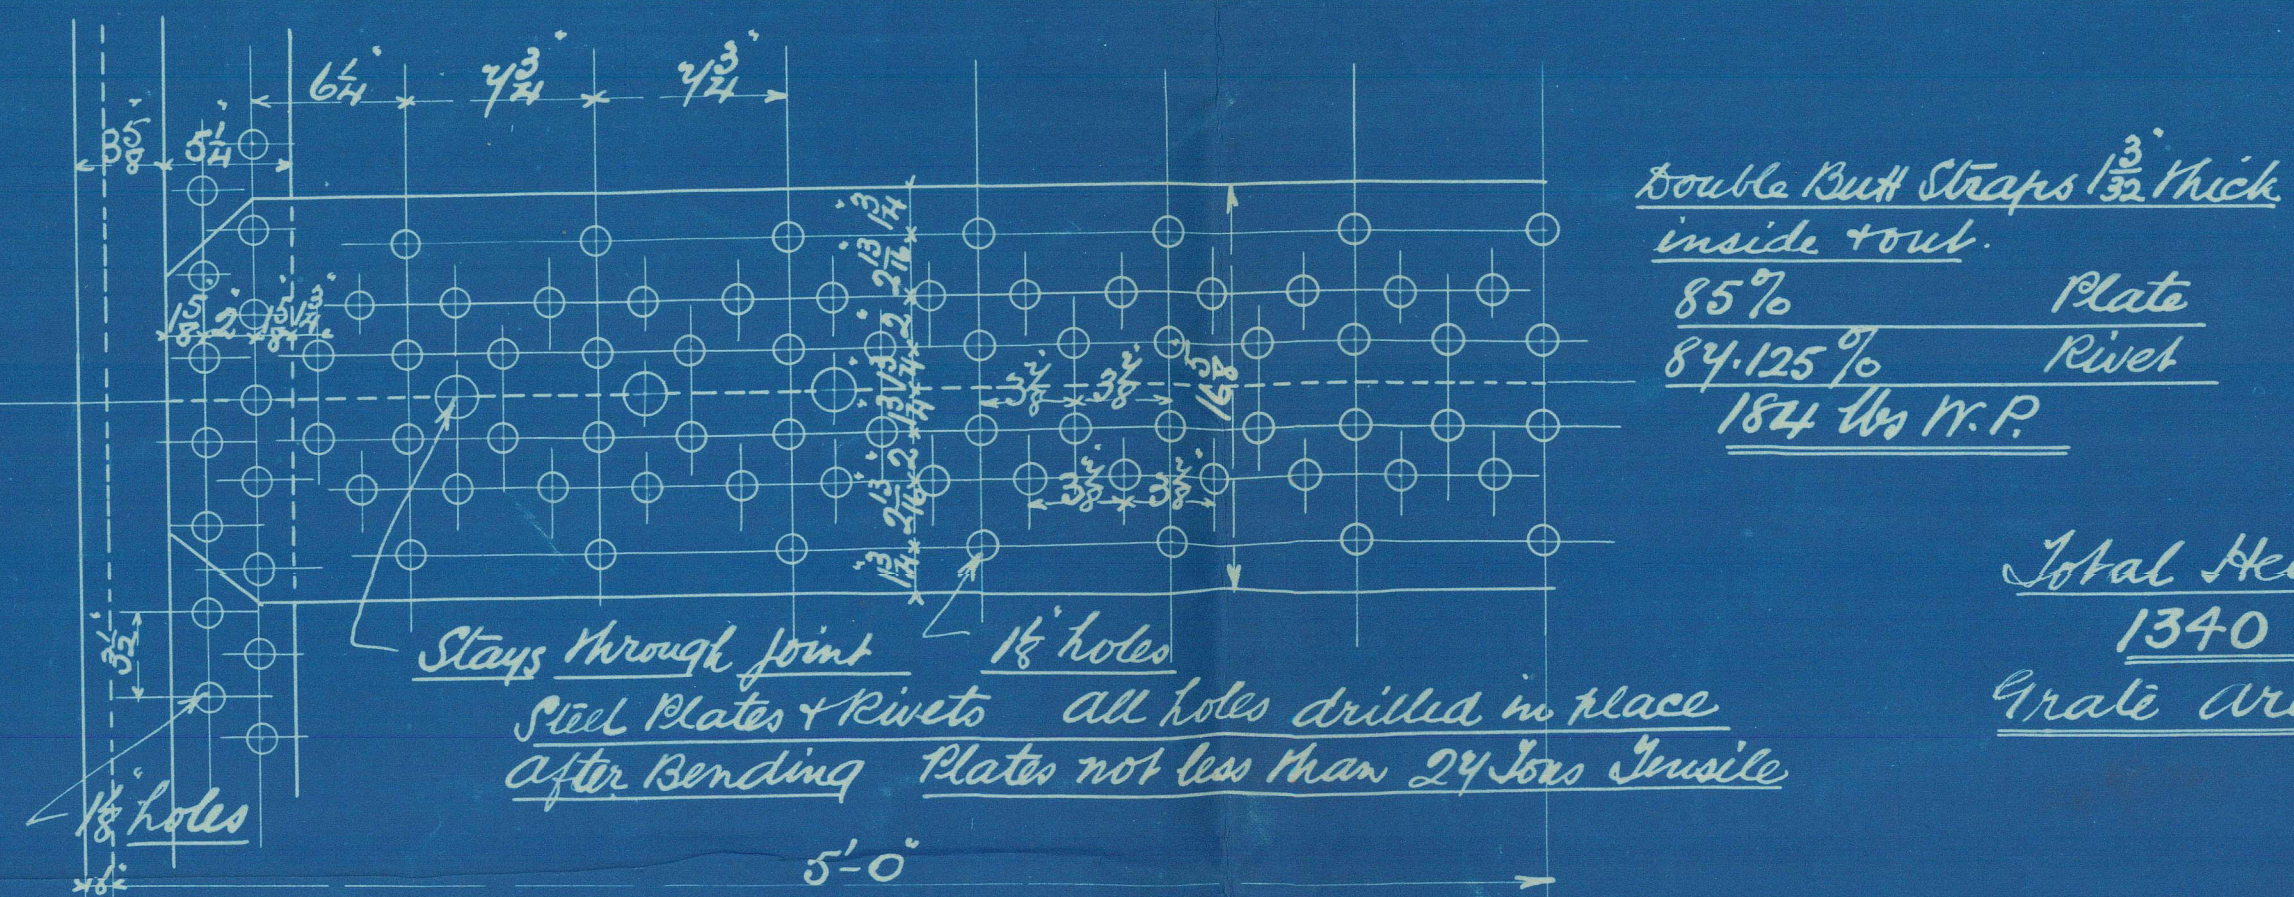

Double Butt Straps $\frac{3}{32}$ Thick
inside & out.
85% Plate
84.125% Rivet
1874 lbs W.P.

Total Heating Surface
1340 Sq feet
Grate Area 34.7 Sq ft.

Slägs mark 5 are 18' dia
Screwed 11 threads per inch
Eff dia 1.75" Eff area 2.429 Sq ins

9
Bols (A3) for Stock.
General Coop & S. H. Co.
Grinsby Report 5030.

RETAIN

W1588-0208



© 2021

Lloyd's Register
Foundation