






Steel Plates + Rivets
plates not less than 24 Lons Tensile

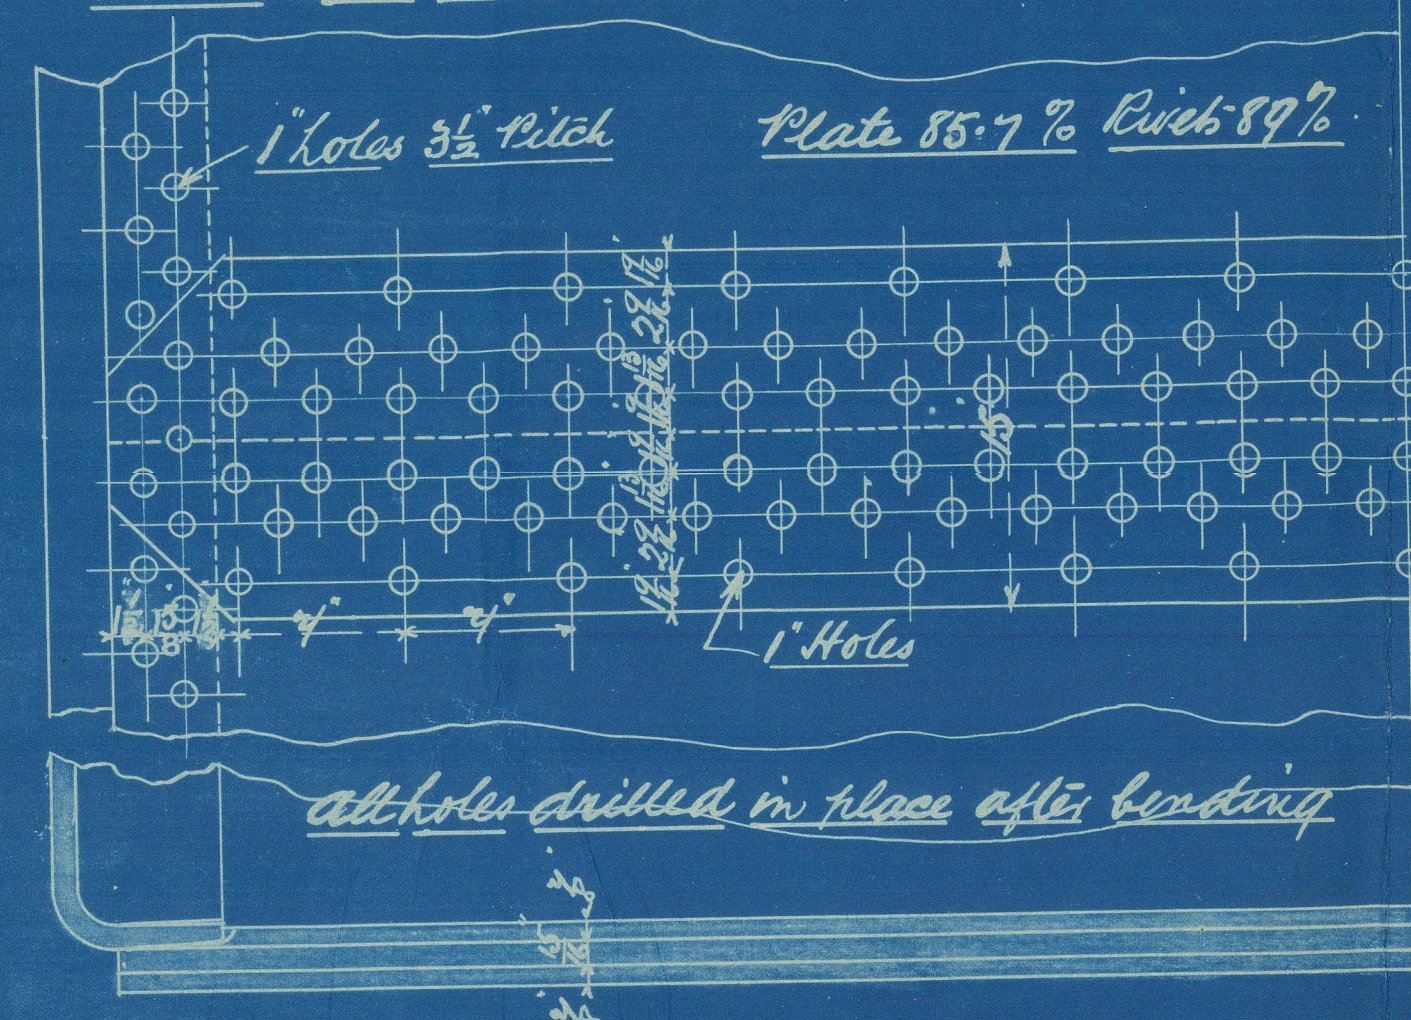

STEEL BOILER No. 1
160 LBS WORKING PRESSURE TO LLOYDS
SCALE 1"=1 FOOT MAY 29TH 1906

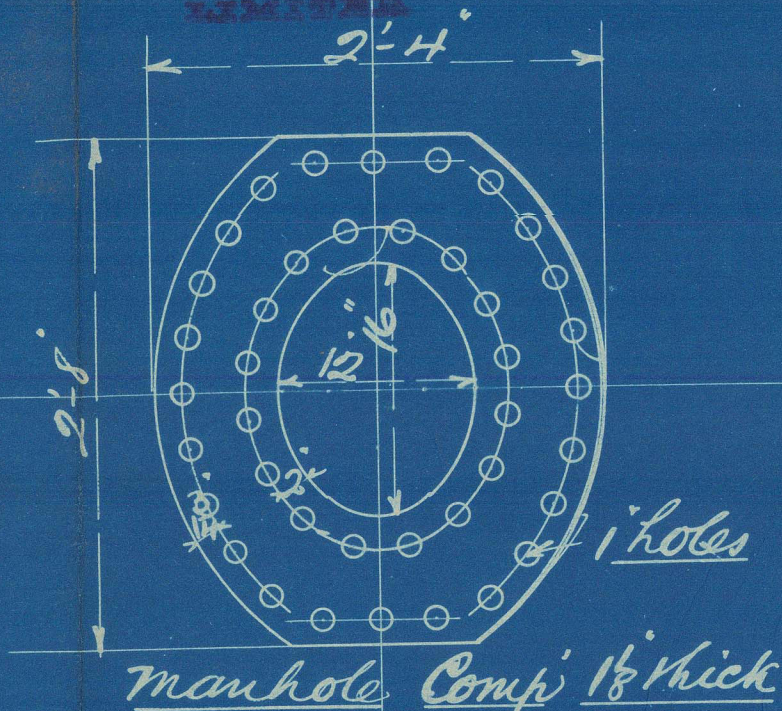

Heating Surface	
Tubes	826 Sq. ft.
Furnaces	64 "
Combustion Chambers	109 "
Back Tube Plates	30 "
Front " "	30 "
Total Heating Surface	1059 "
Grate Surface	30 "

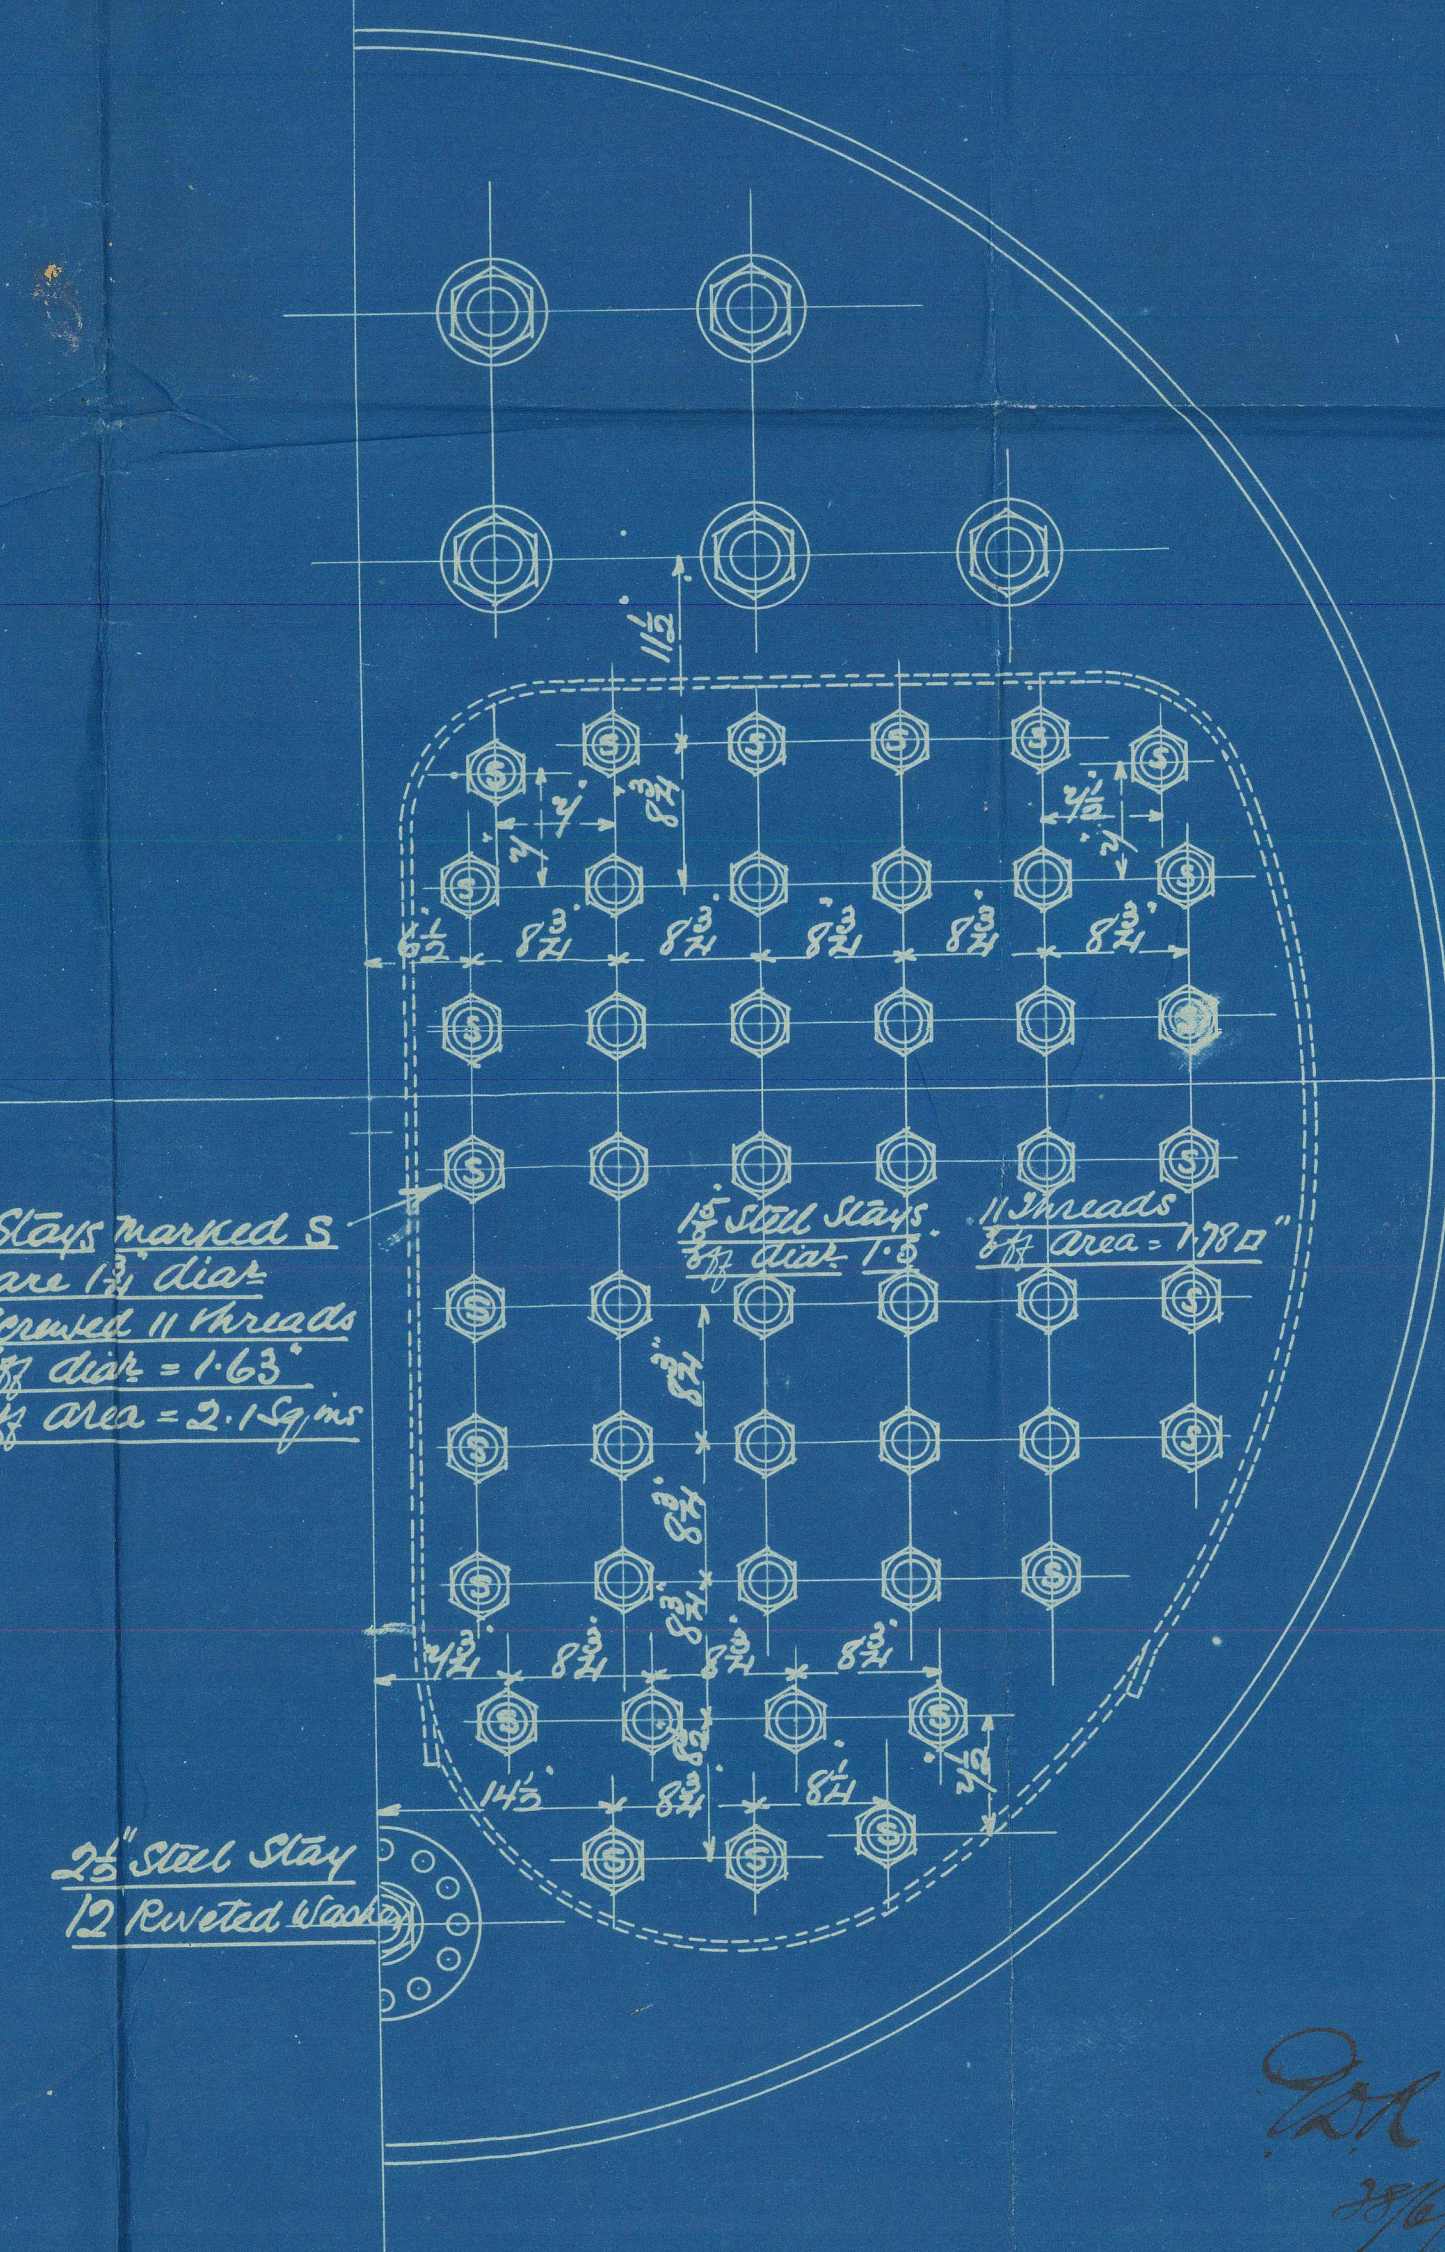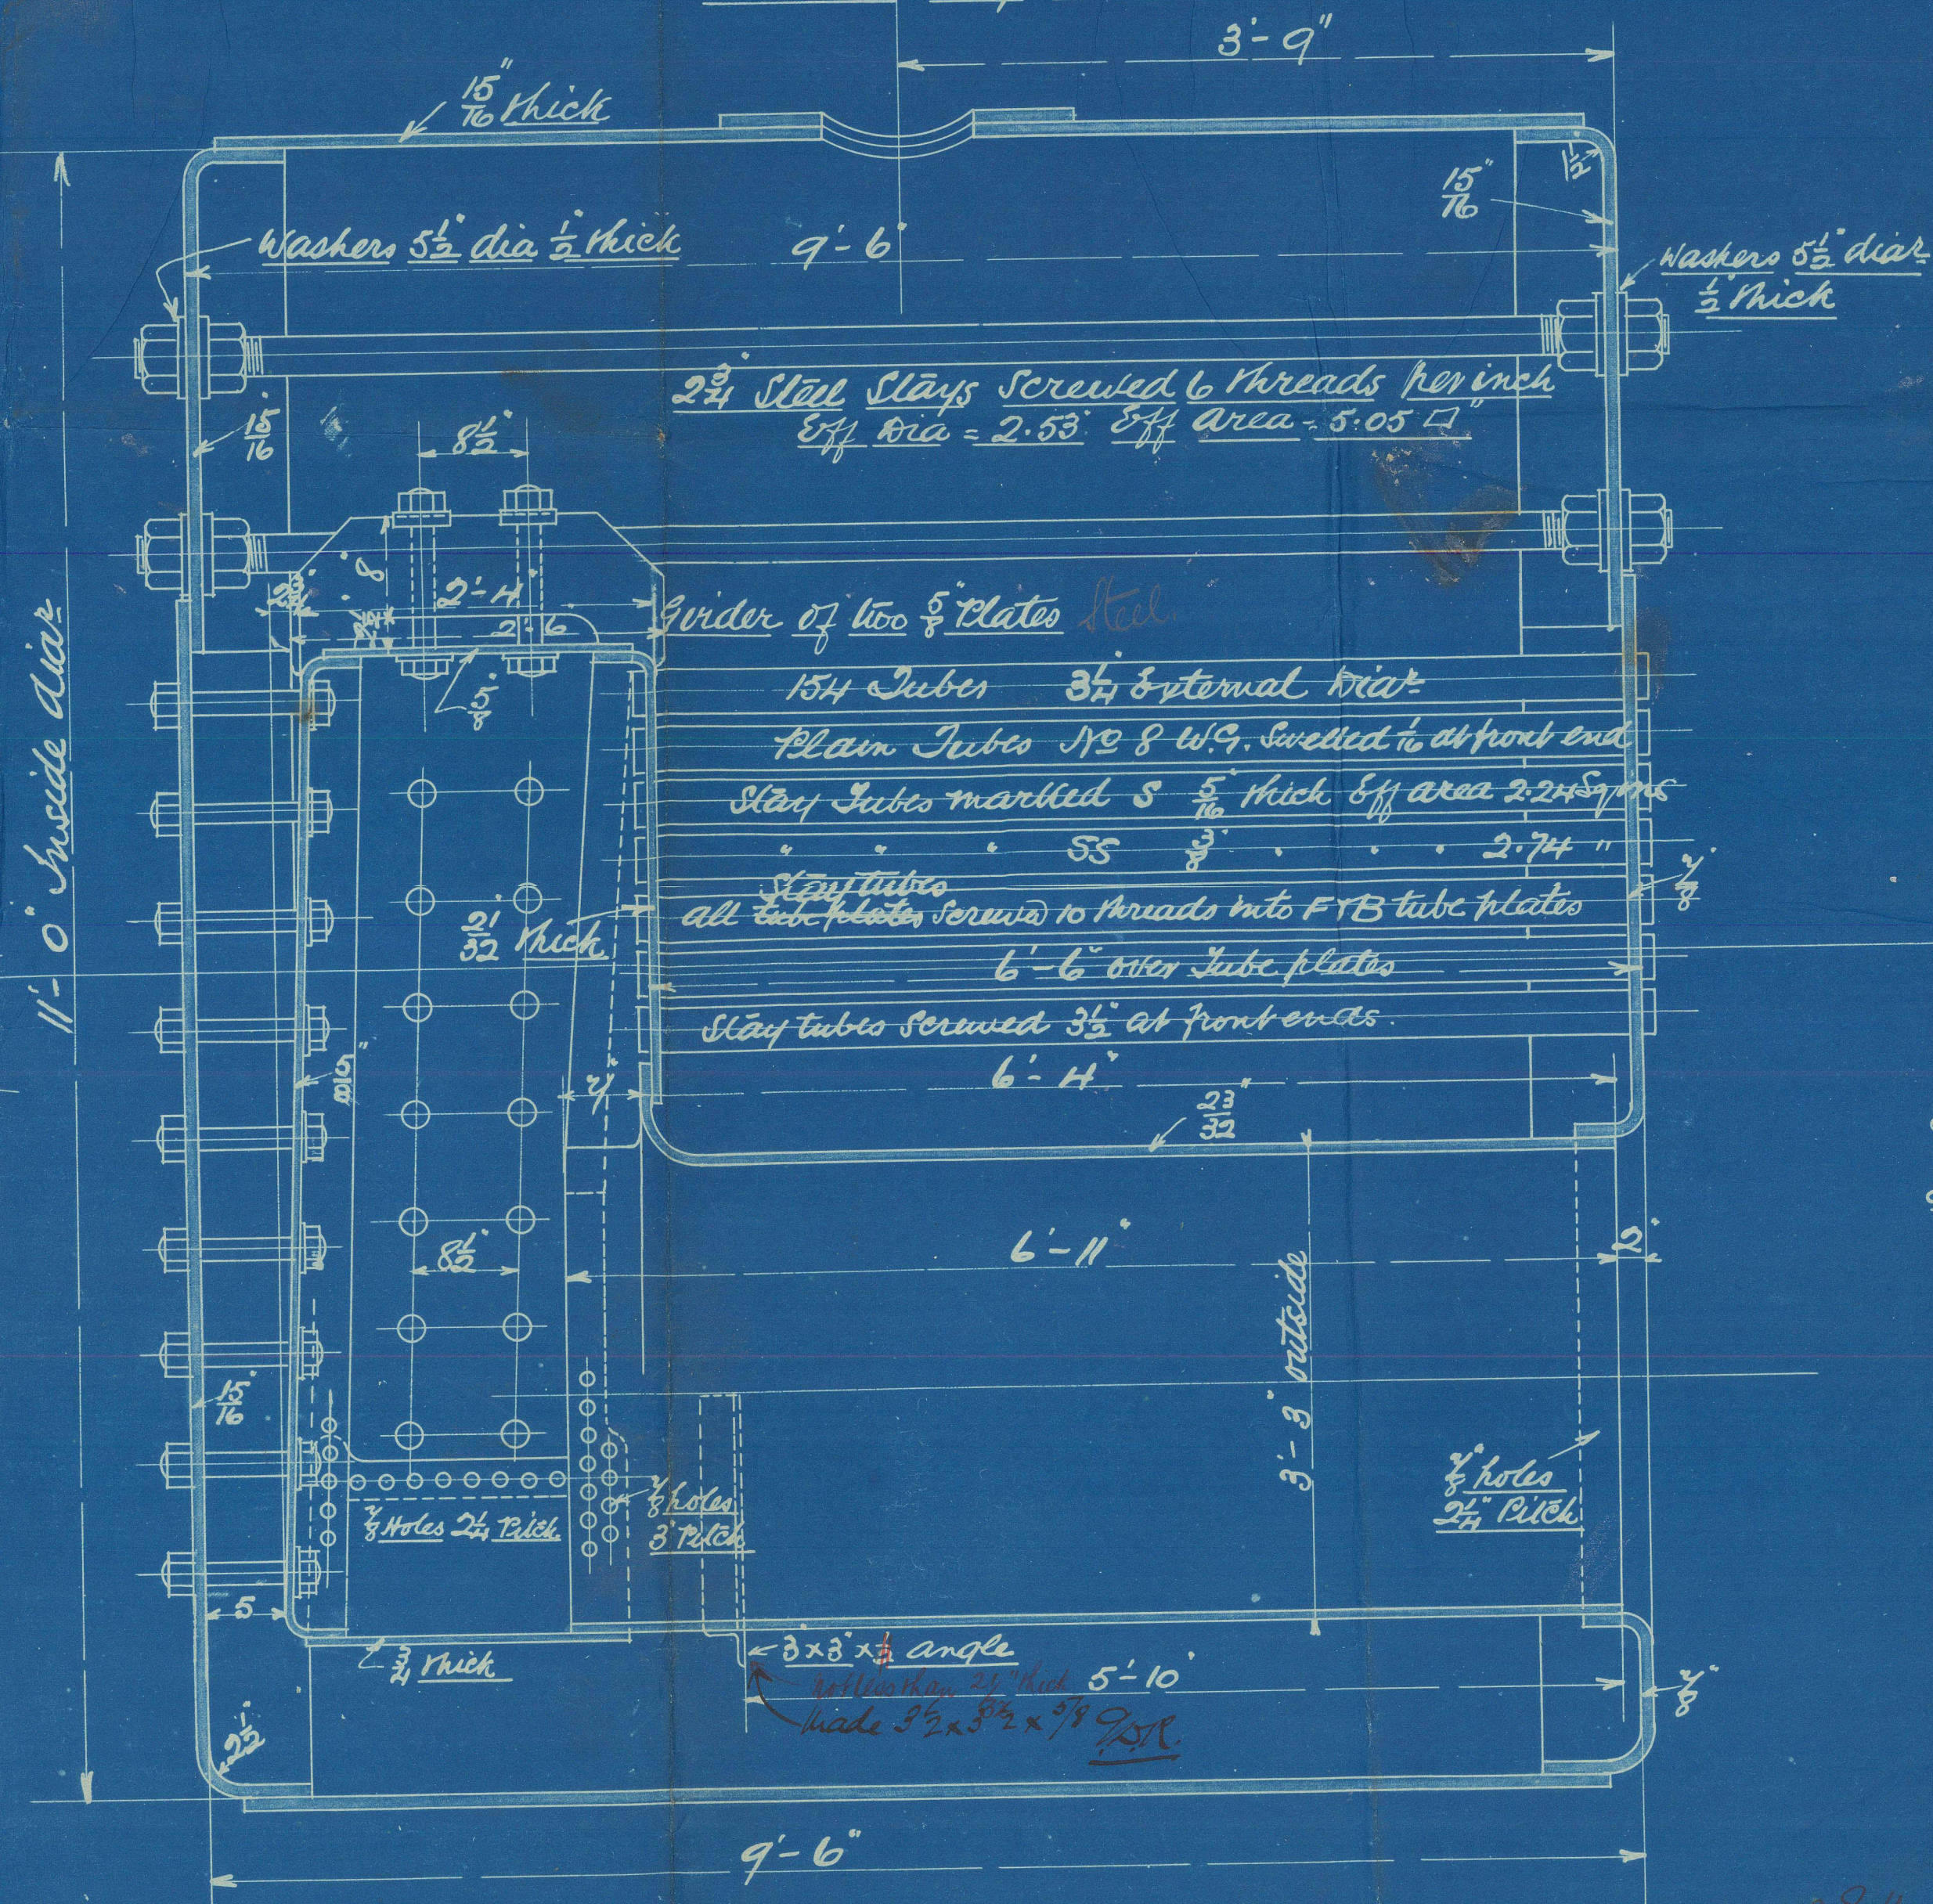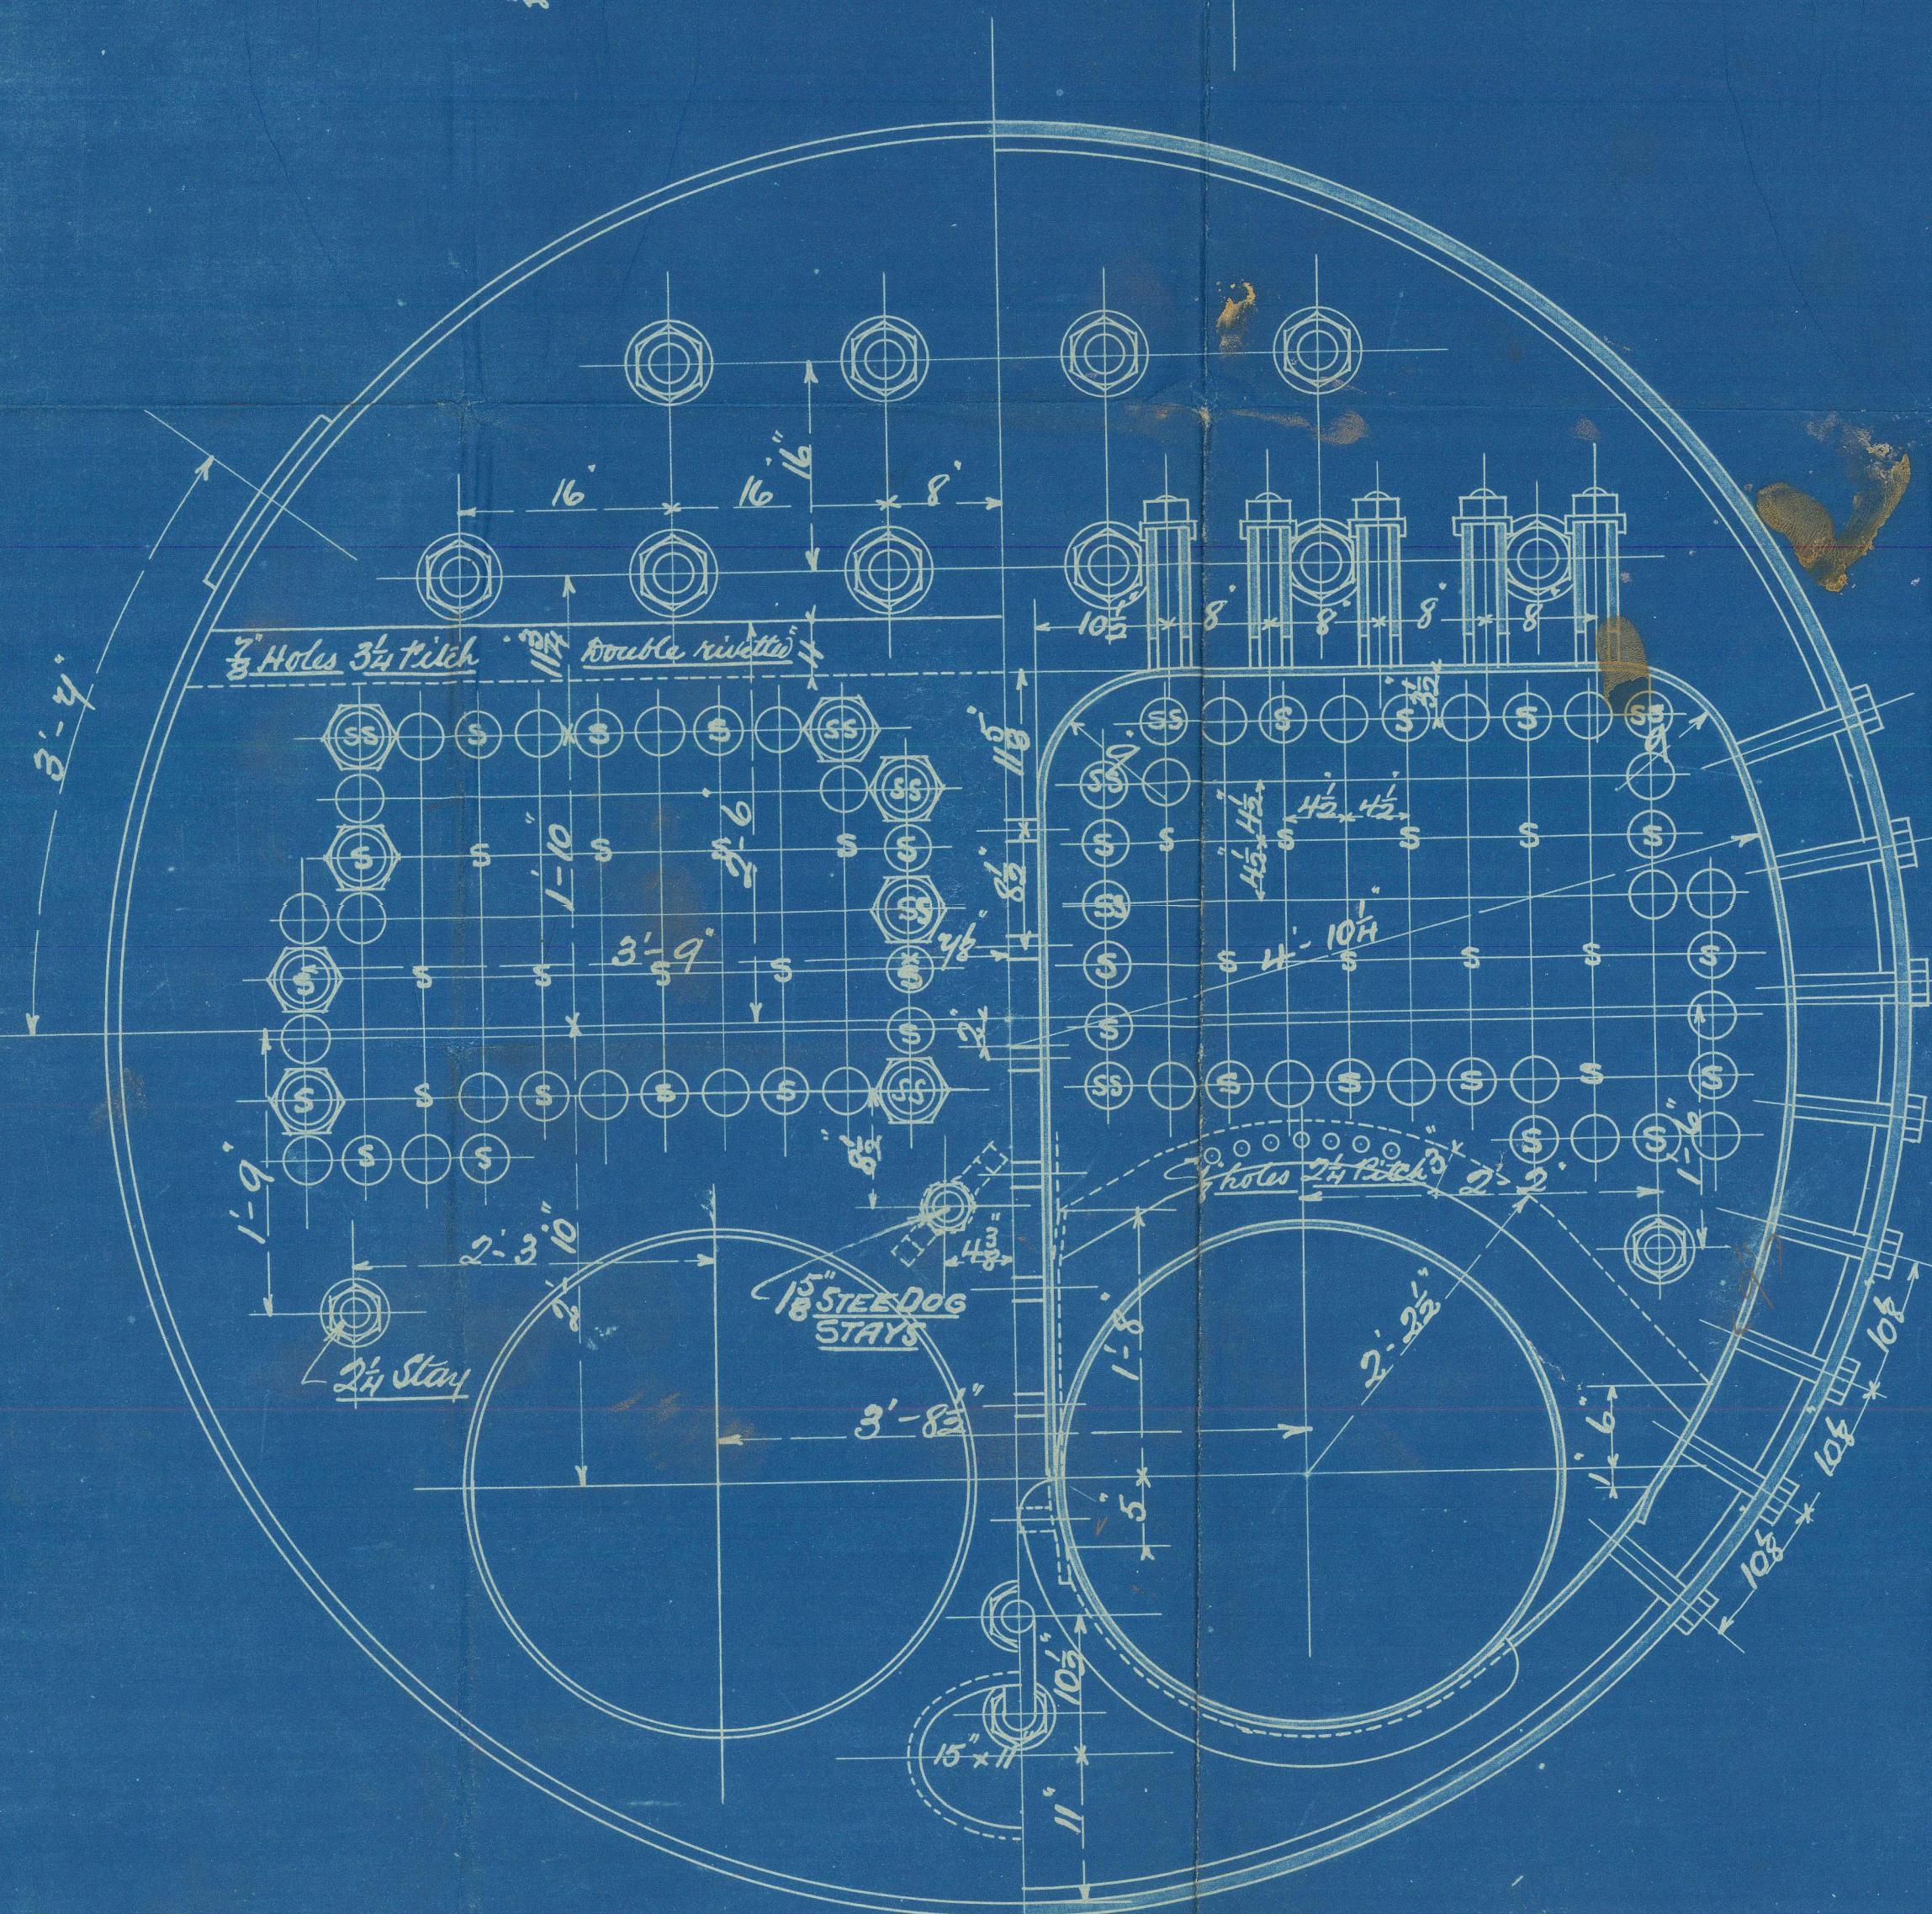

Proposed boiler to
be made by the
St Central Cook
Eng & Ship Rep Co^{ld}
for W. H. Warren's
p No 54.



RETAIN



© 2021

Lloyd's Register
Foundation

W1584 0127