
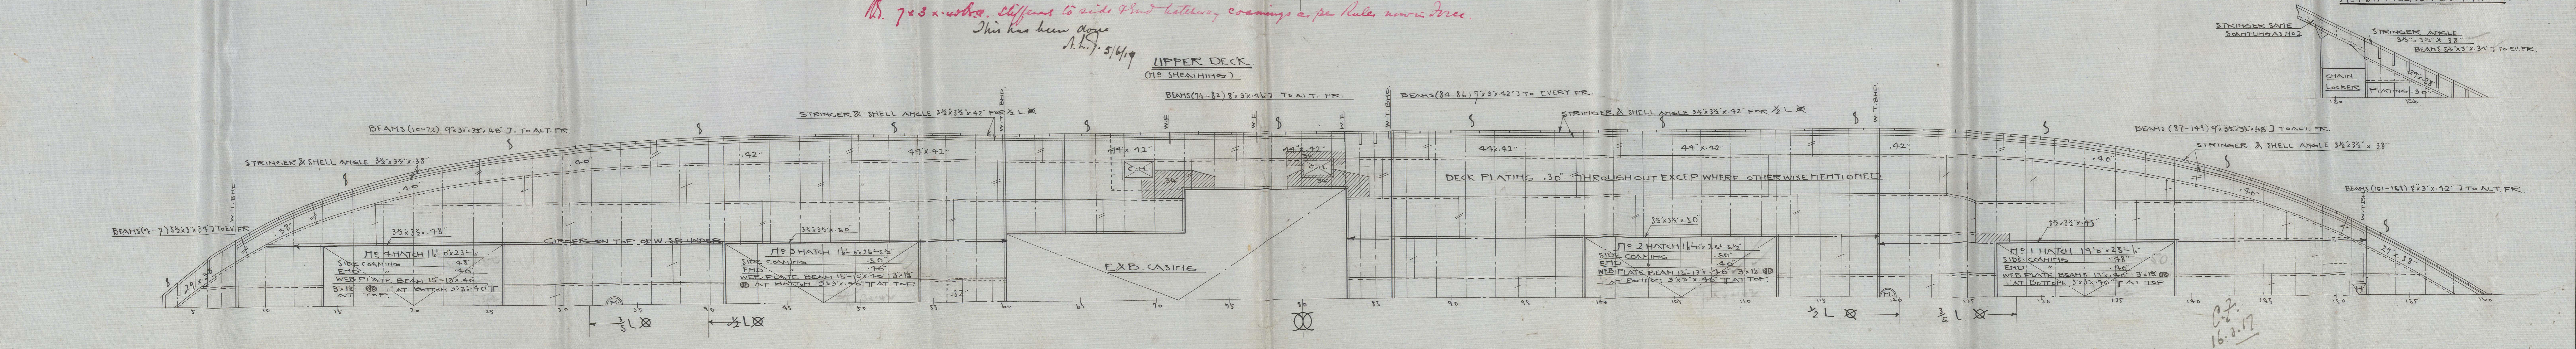
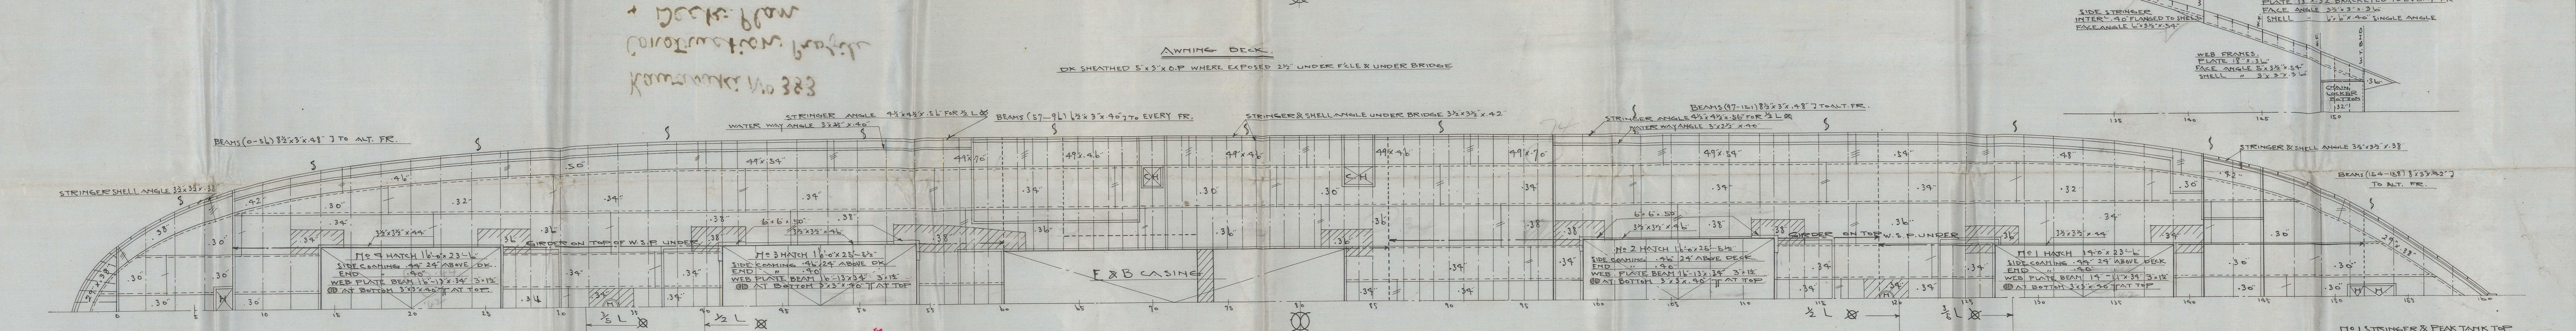
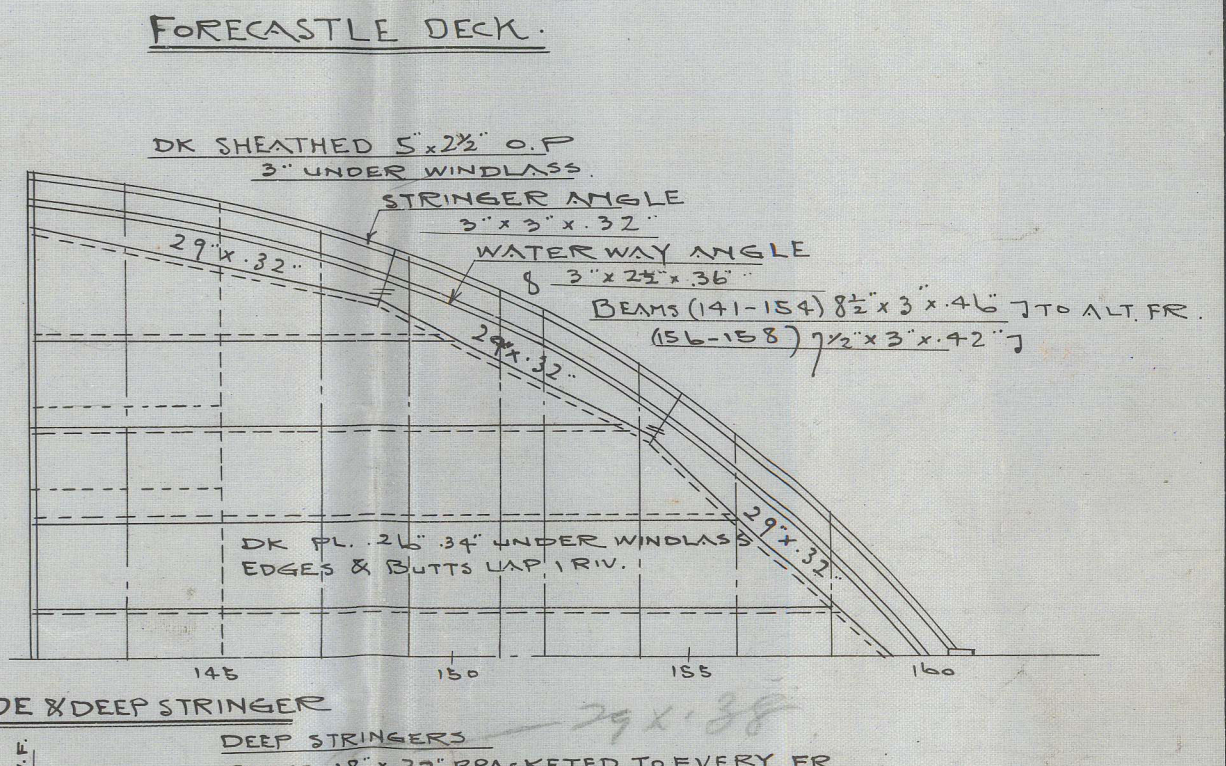
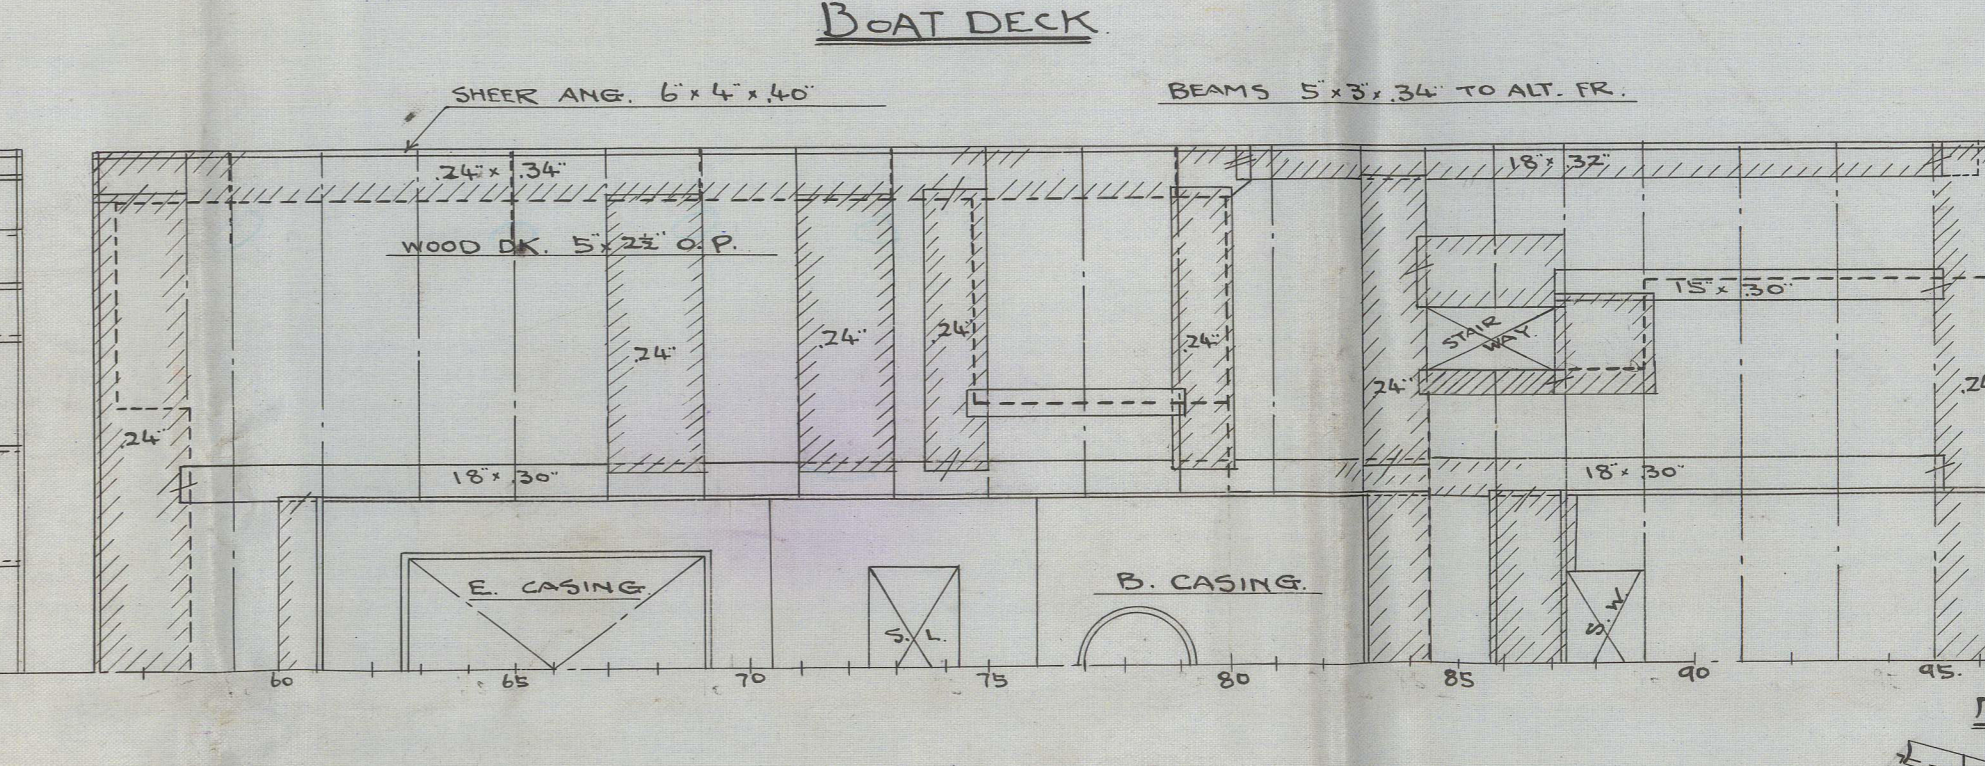
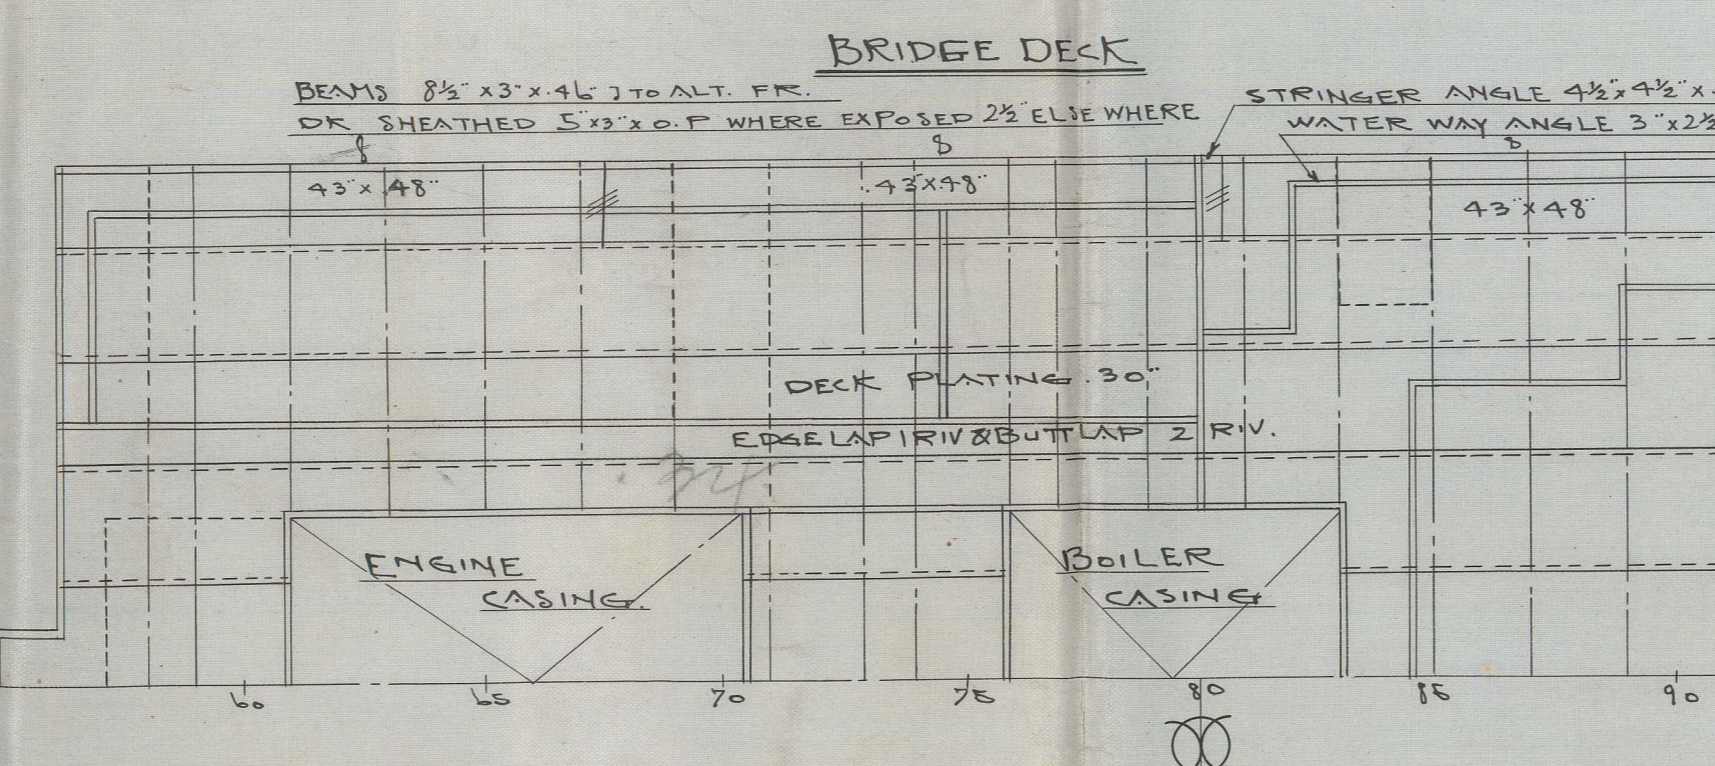
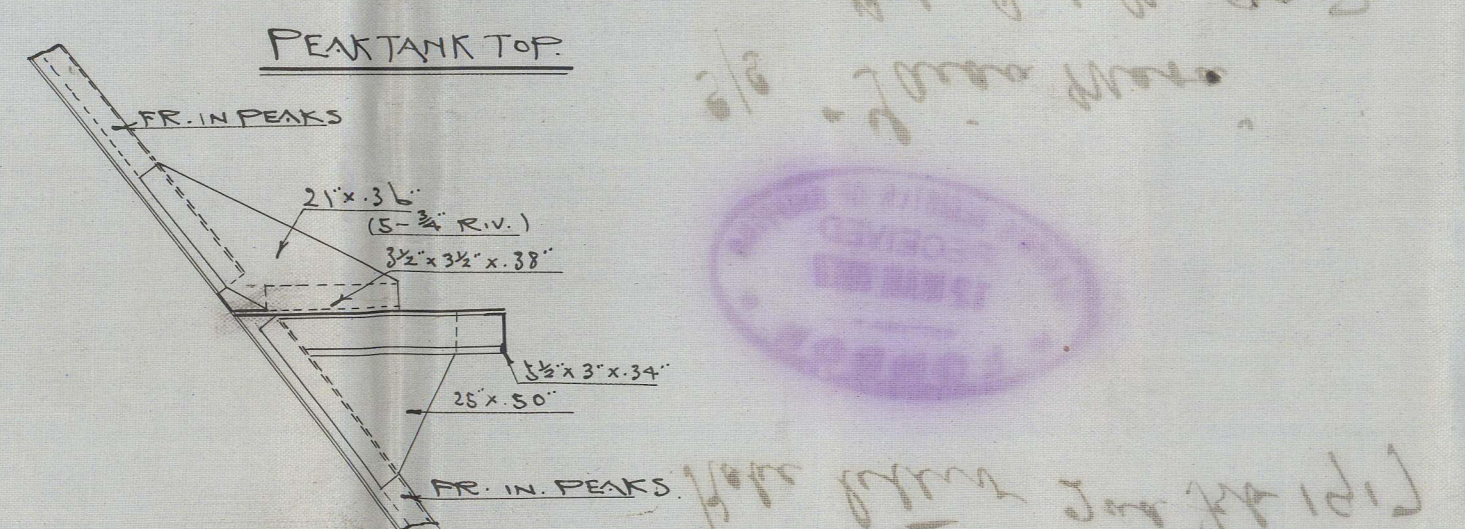
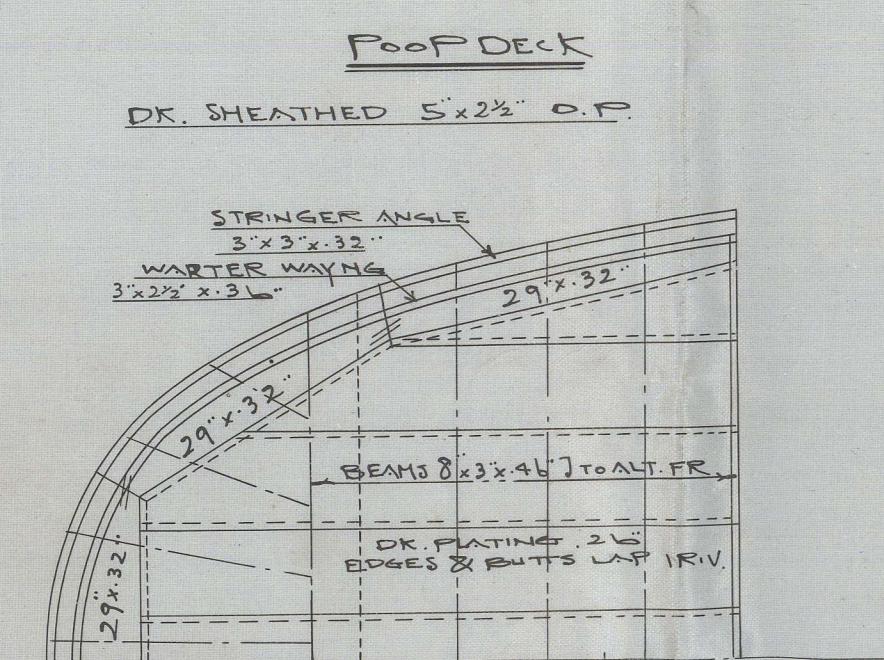


19.3.17


# Nº 383. CONSTRUCTION PROFILE & DECK PLANS.

SCALE 1/8" = 1'-0"

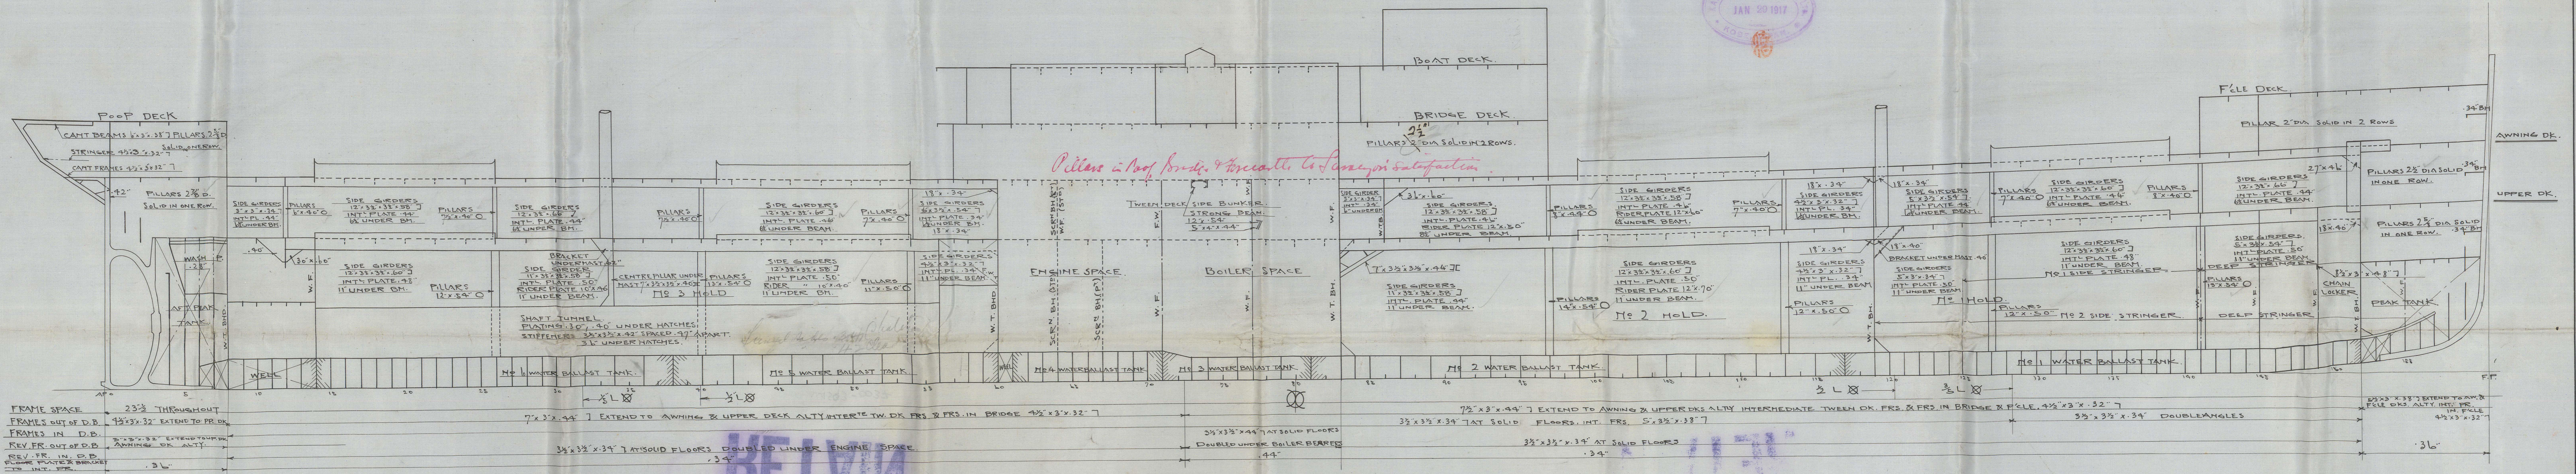

Kawasaki No 383  
Construction Profile  
& Deck Plan

Rohe letter 2nd Feb 1917

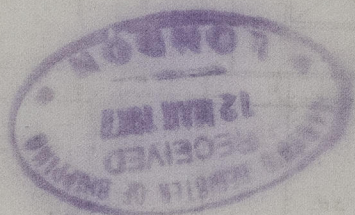

S/S "Yaiian Maru"

Rohe Rpt No 2017

RETAIN

© 2021



WIS93-0037  
Lloyd's Register  
Foundation