
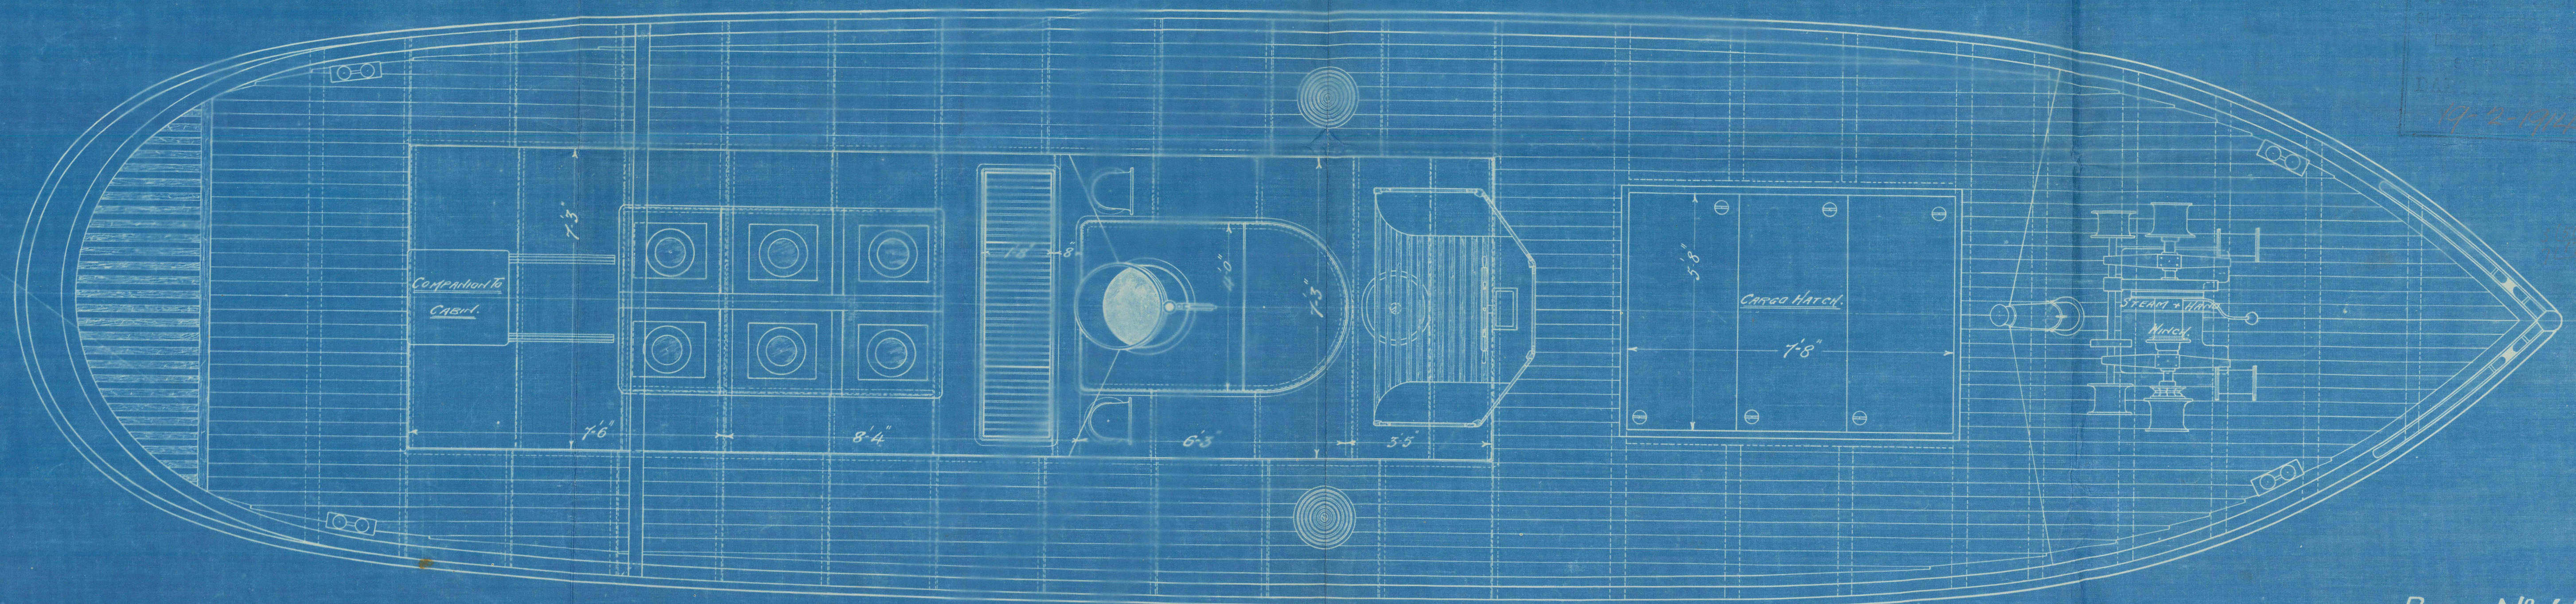


4-3-14

ARRANGEMENT OF STEAM TUG & CARGO LAUNCH.

SCALE $\frac{1}{2}$ IN. = 1 FOOT.

LENGTH O.A. 60'-0". B.P. 56'-0". BEAM 14'-0". DEPTH (To Top of Keel) 6'-6".
G.S.C. ENGINE 7'-6" x 15'-0". RETURN TUBE BOILER 6'-6" x 6'-6".

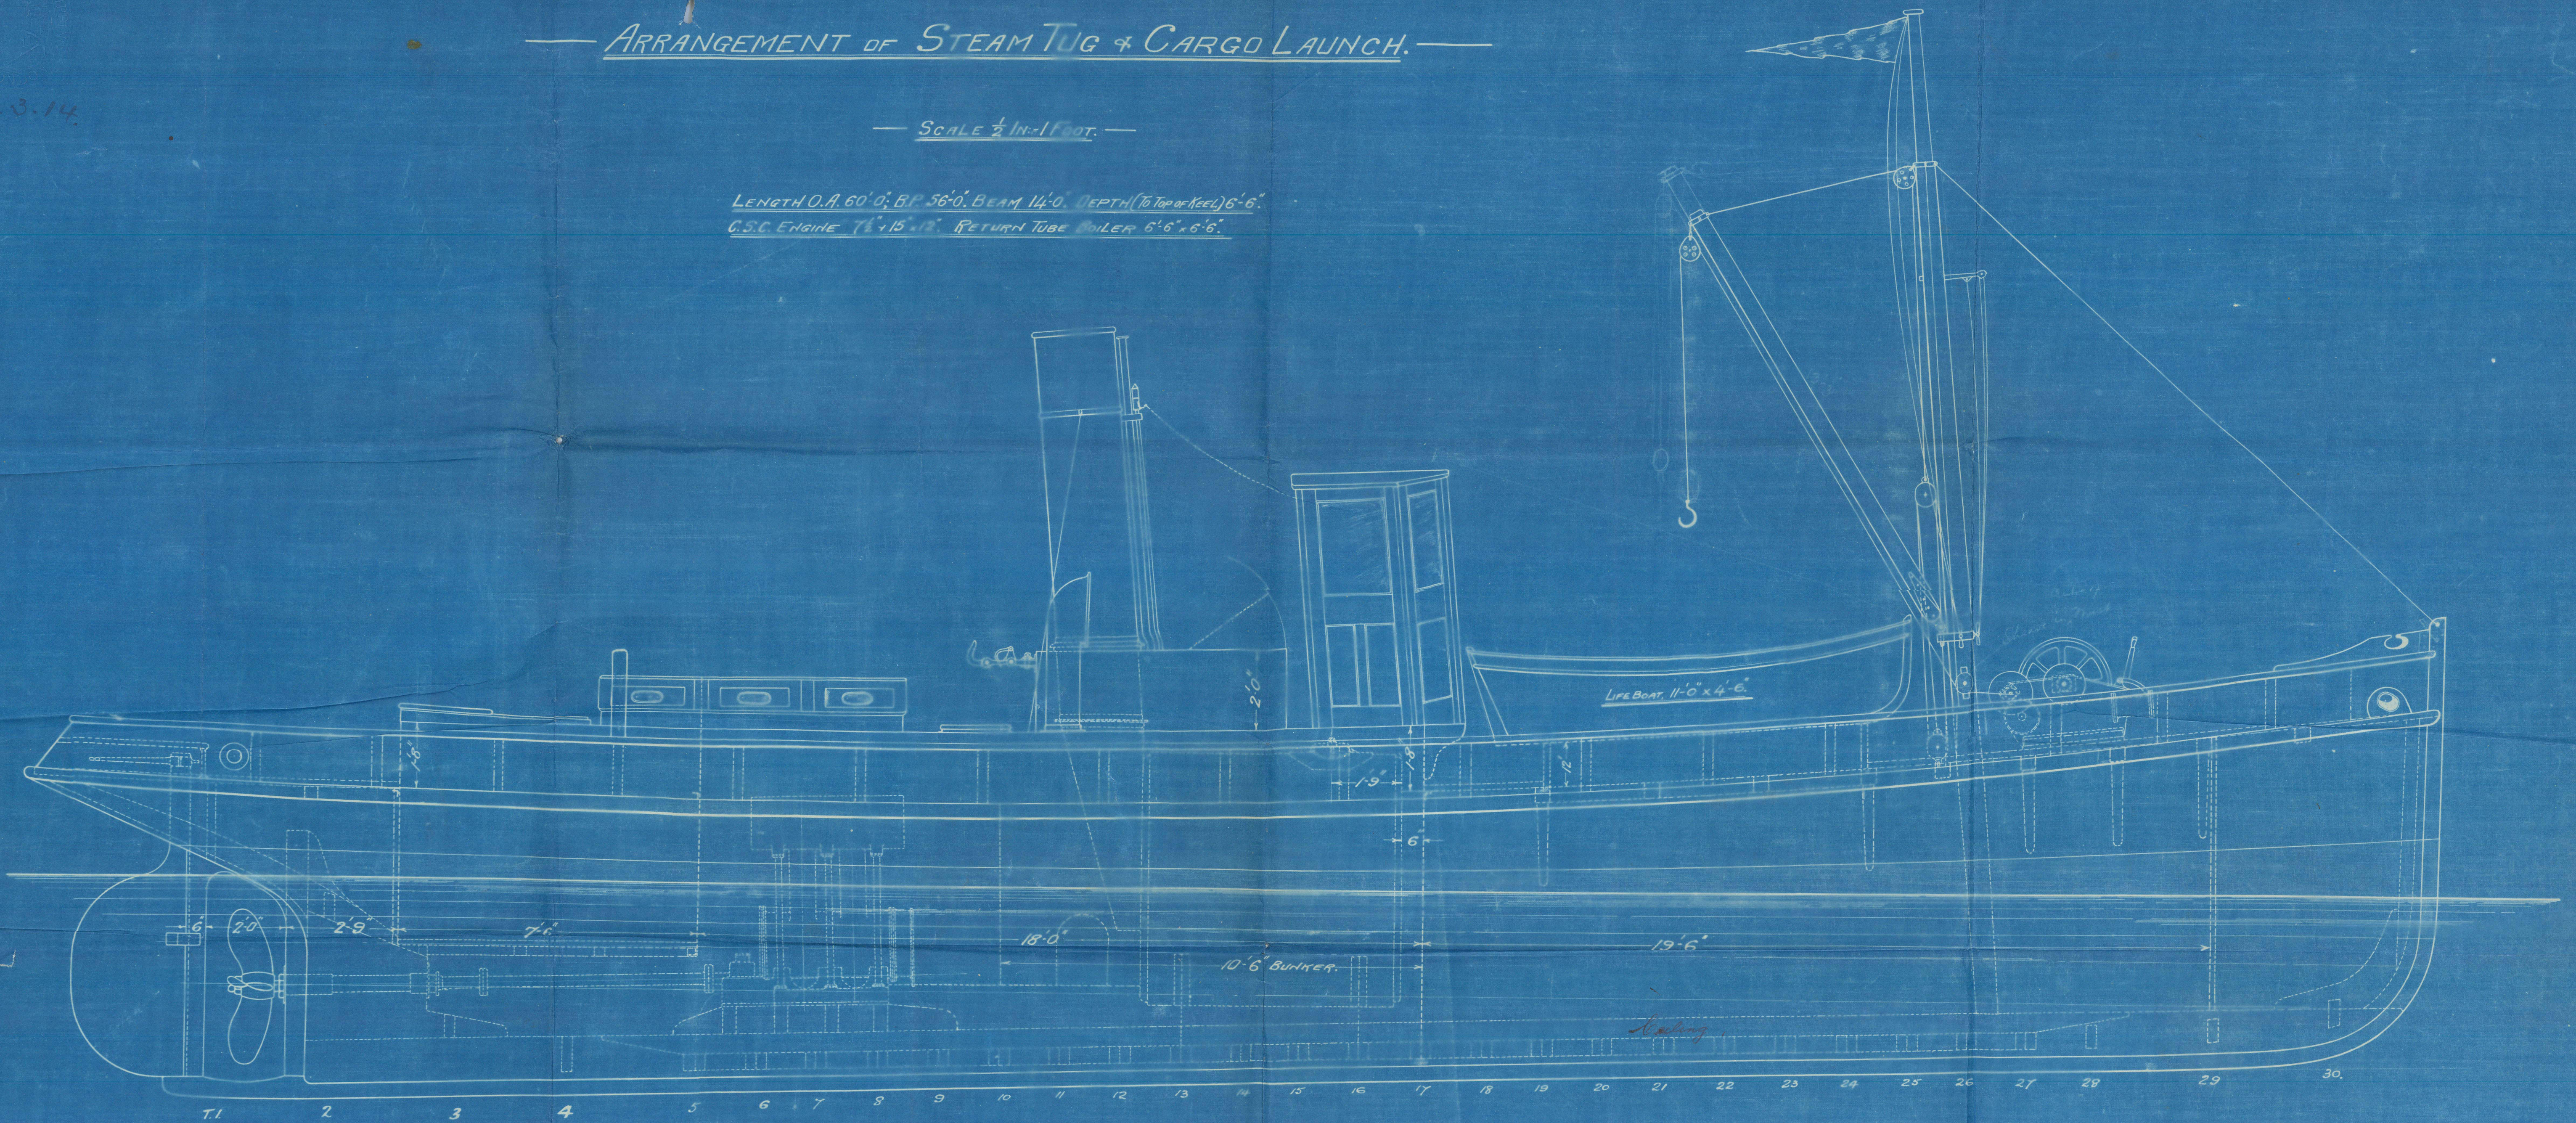


W. & A. L. D.
SHIPBUILDERS
17-2-1914

BOAT No 436.


3-3-14

436

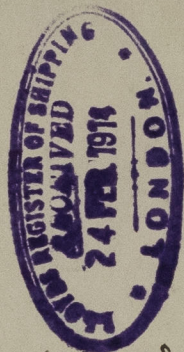

Profile & Deck Plan
of
Single screw tug cargo launch
by
Philip & Son Ltd
— Yard No 436 —

RETAIN

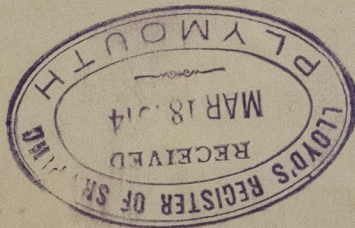

W1603-0231



© 2021

Lloyd's Register
Foundation