






6:10:04

STEEL BOILER No R.118.


WORKING PRESS: 180 Lbs TO LLOYDS.
SCALE: 1" = 1 FOOT.

Steel plate to have a tensile strength of 27 to 30 Tons.
Butt straps and Main stay 27 to 32 Tons.
Other plates and stays 26 to 30 Tons.
Joints of Iron - Lapwelded.

Heating Surface = 1142 sq. ft.

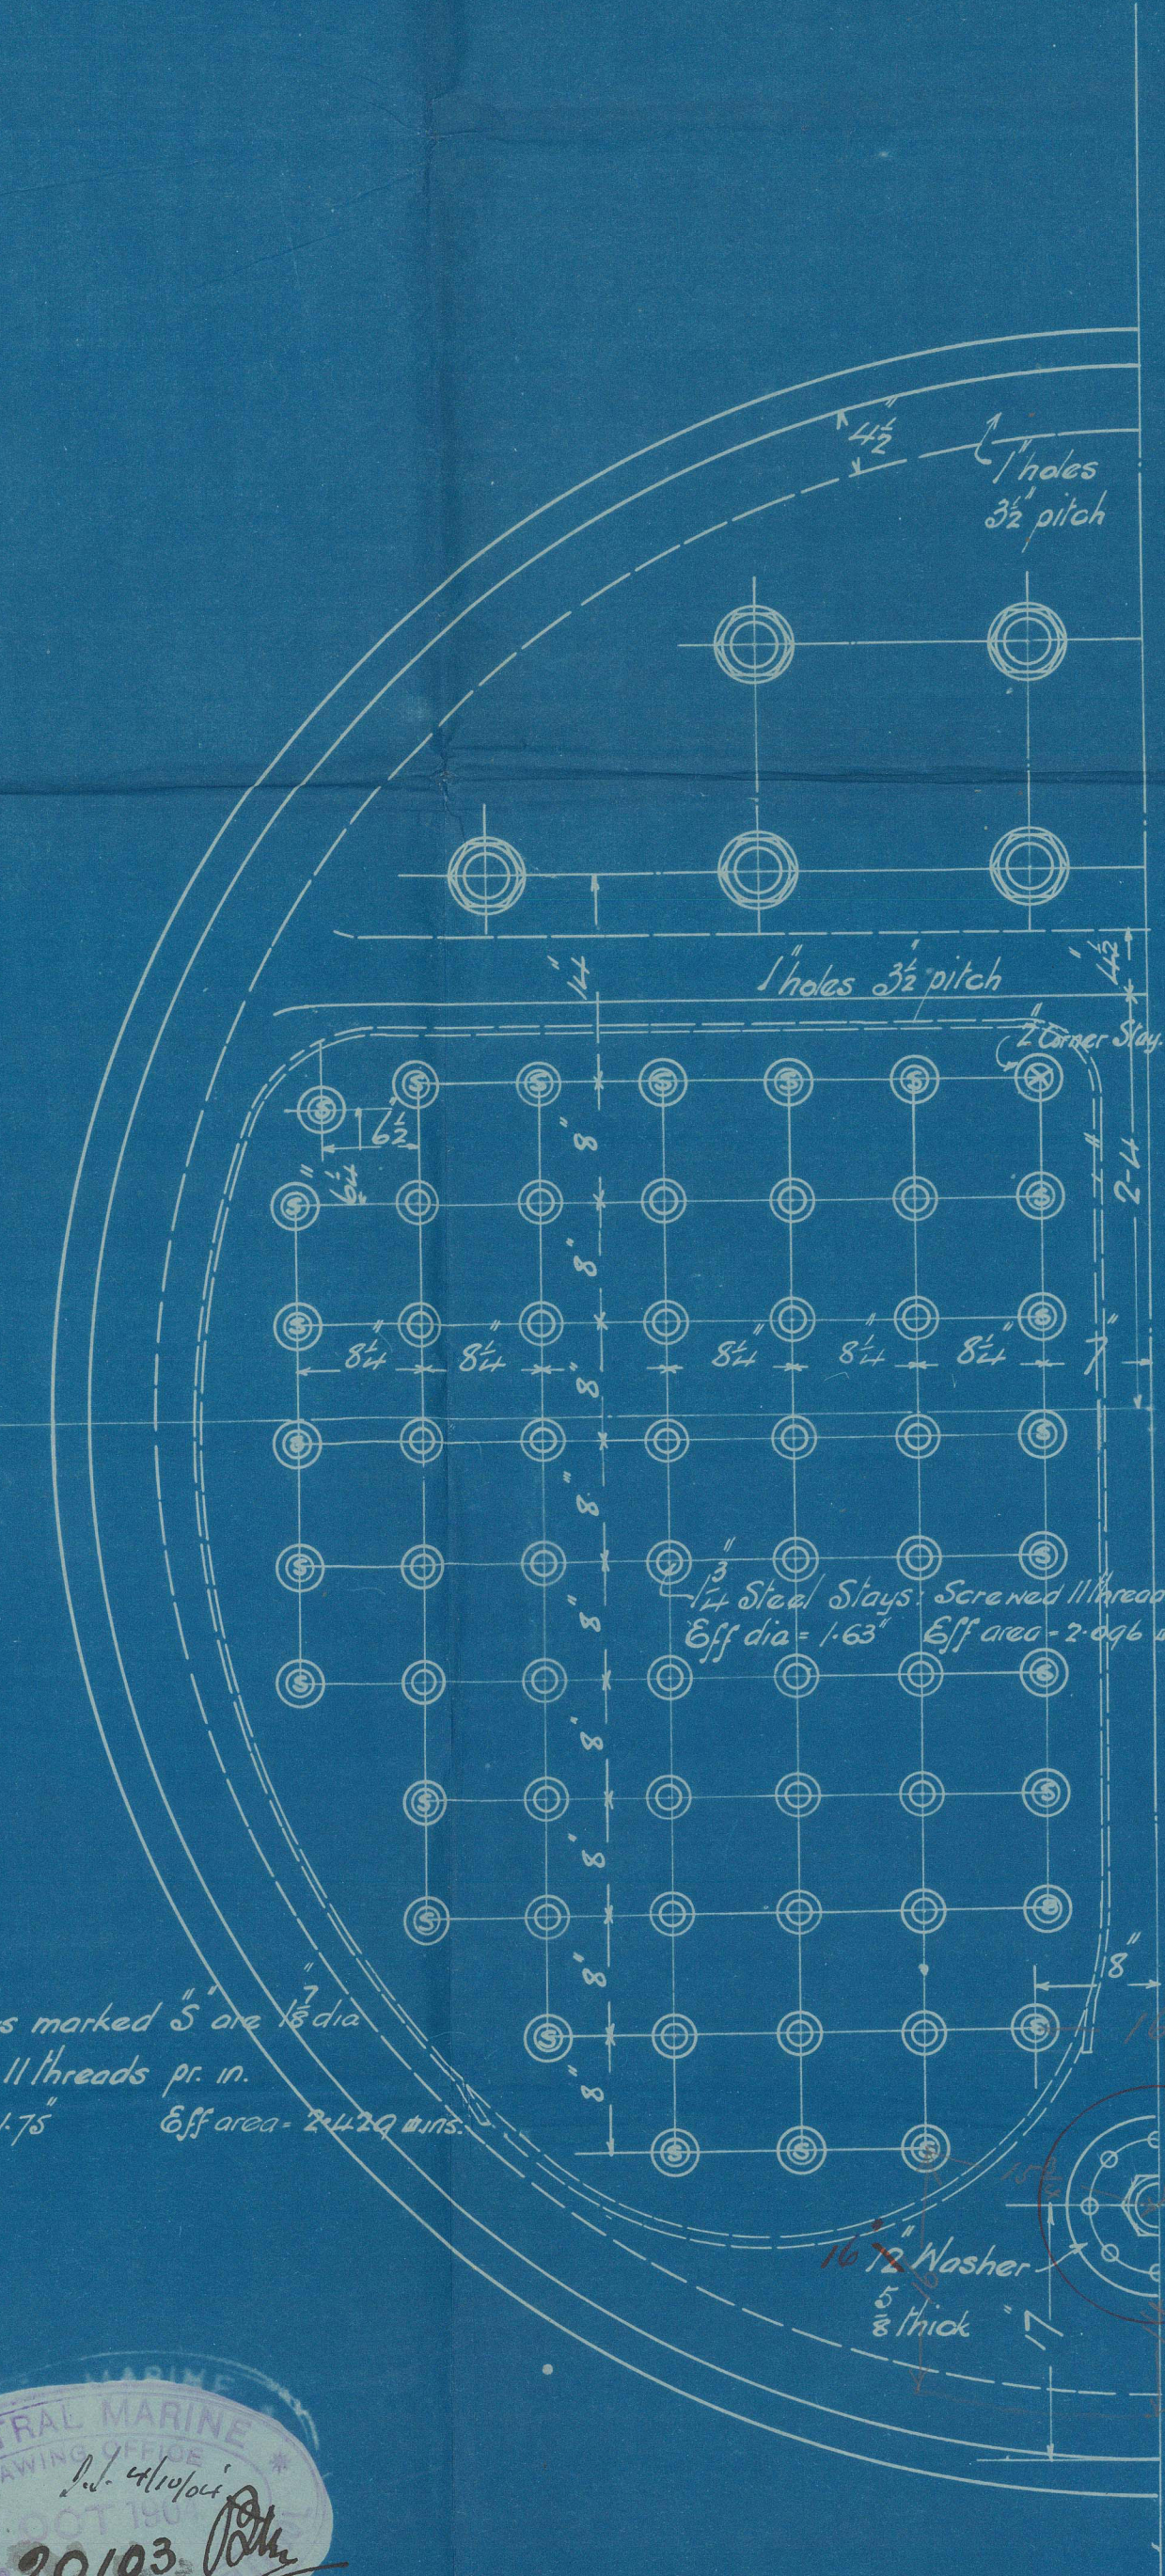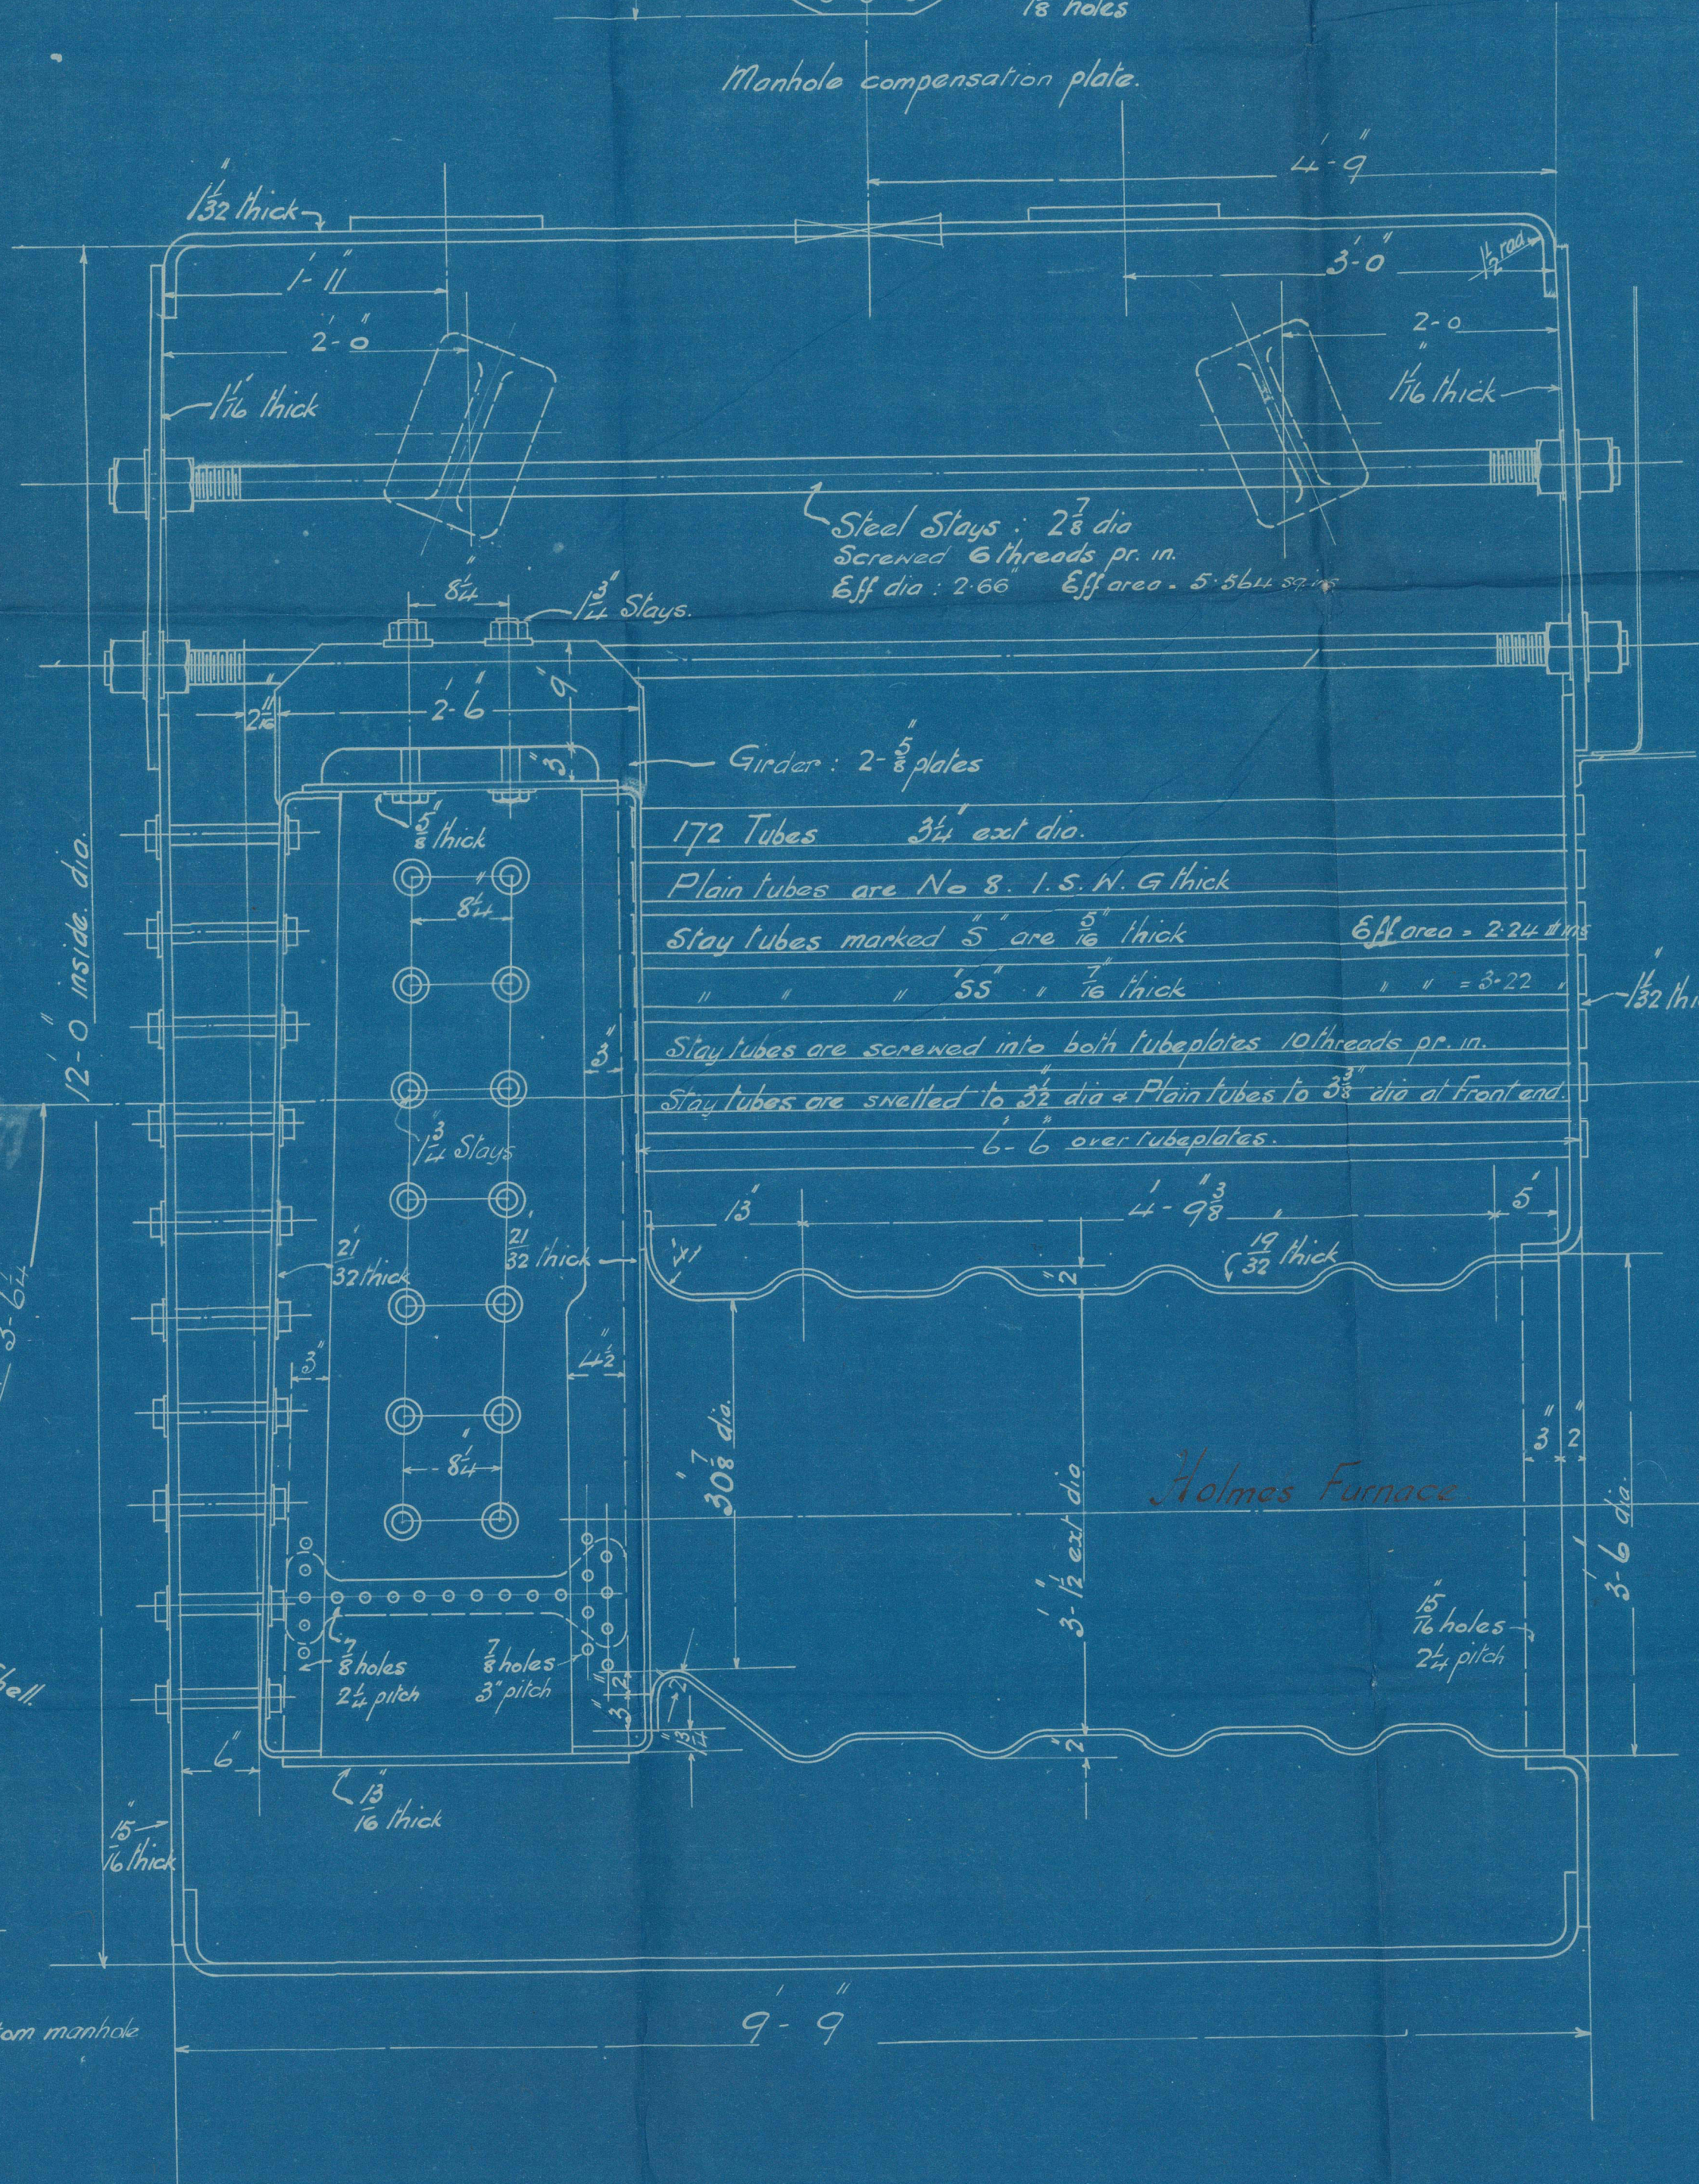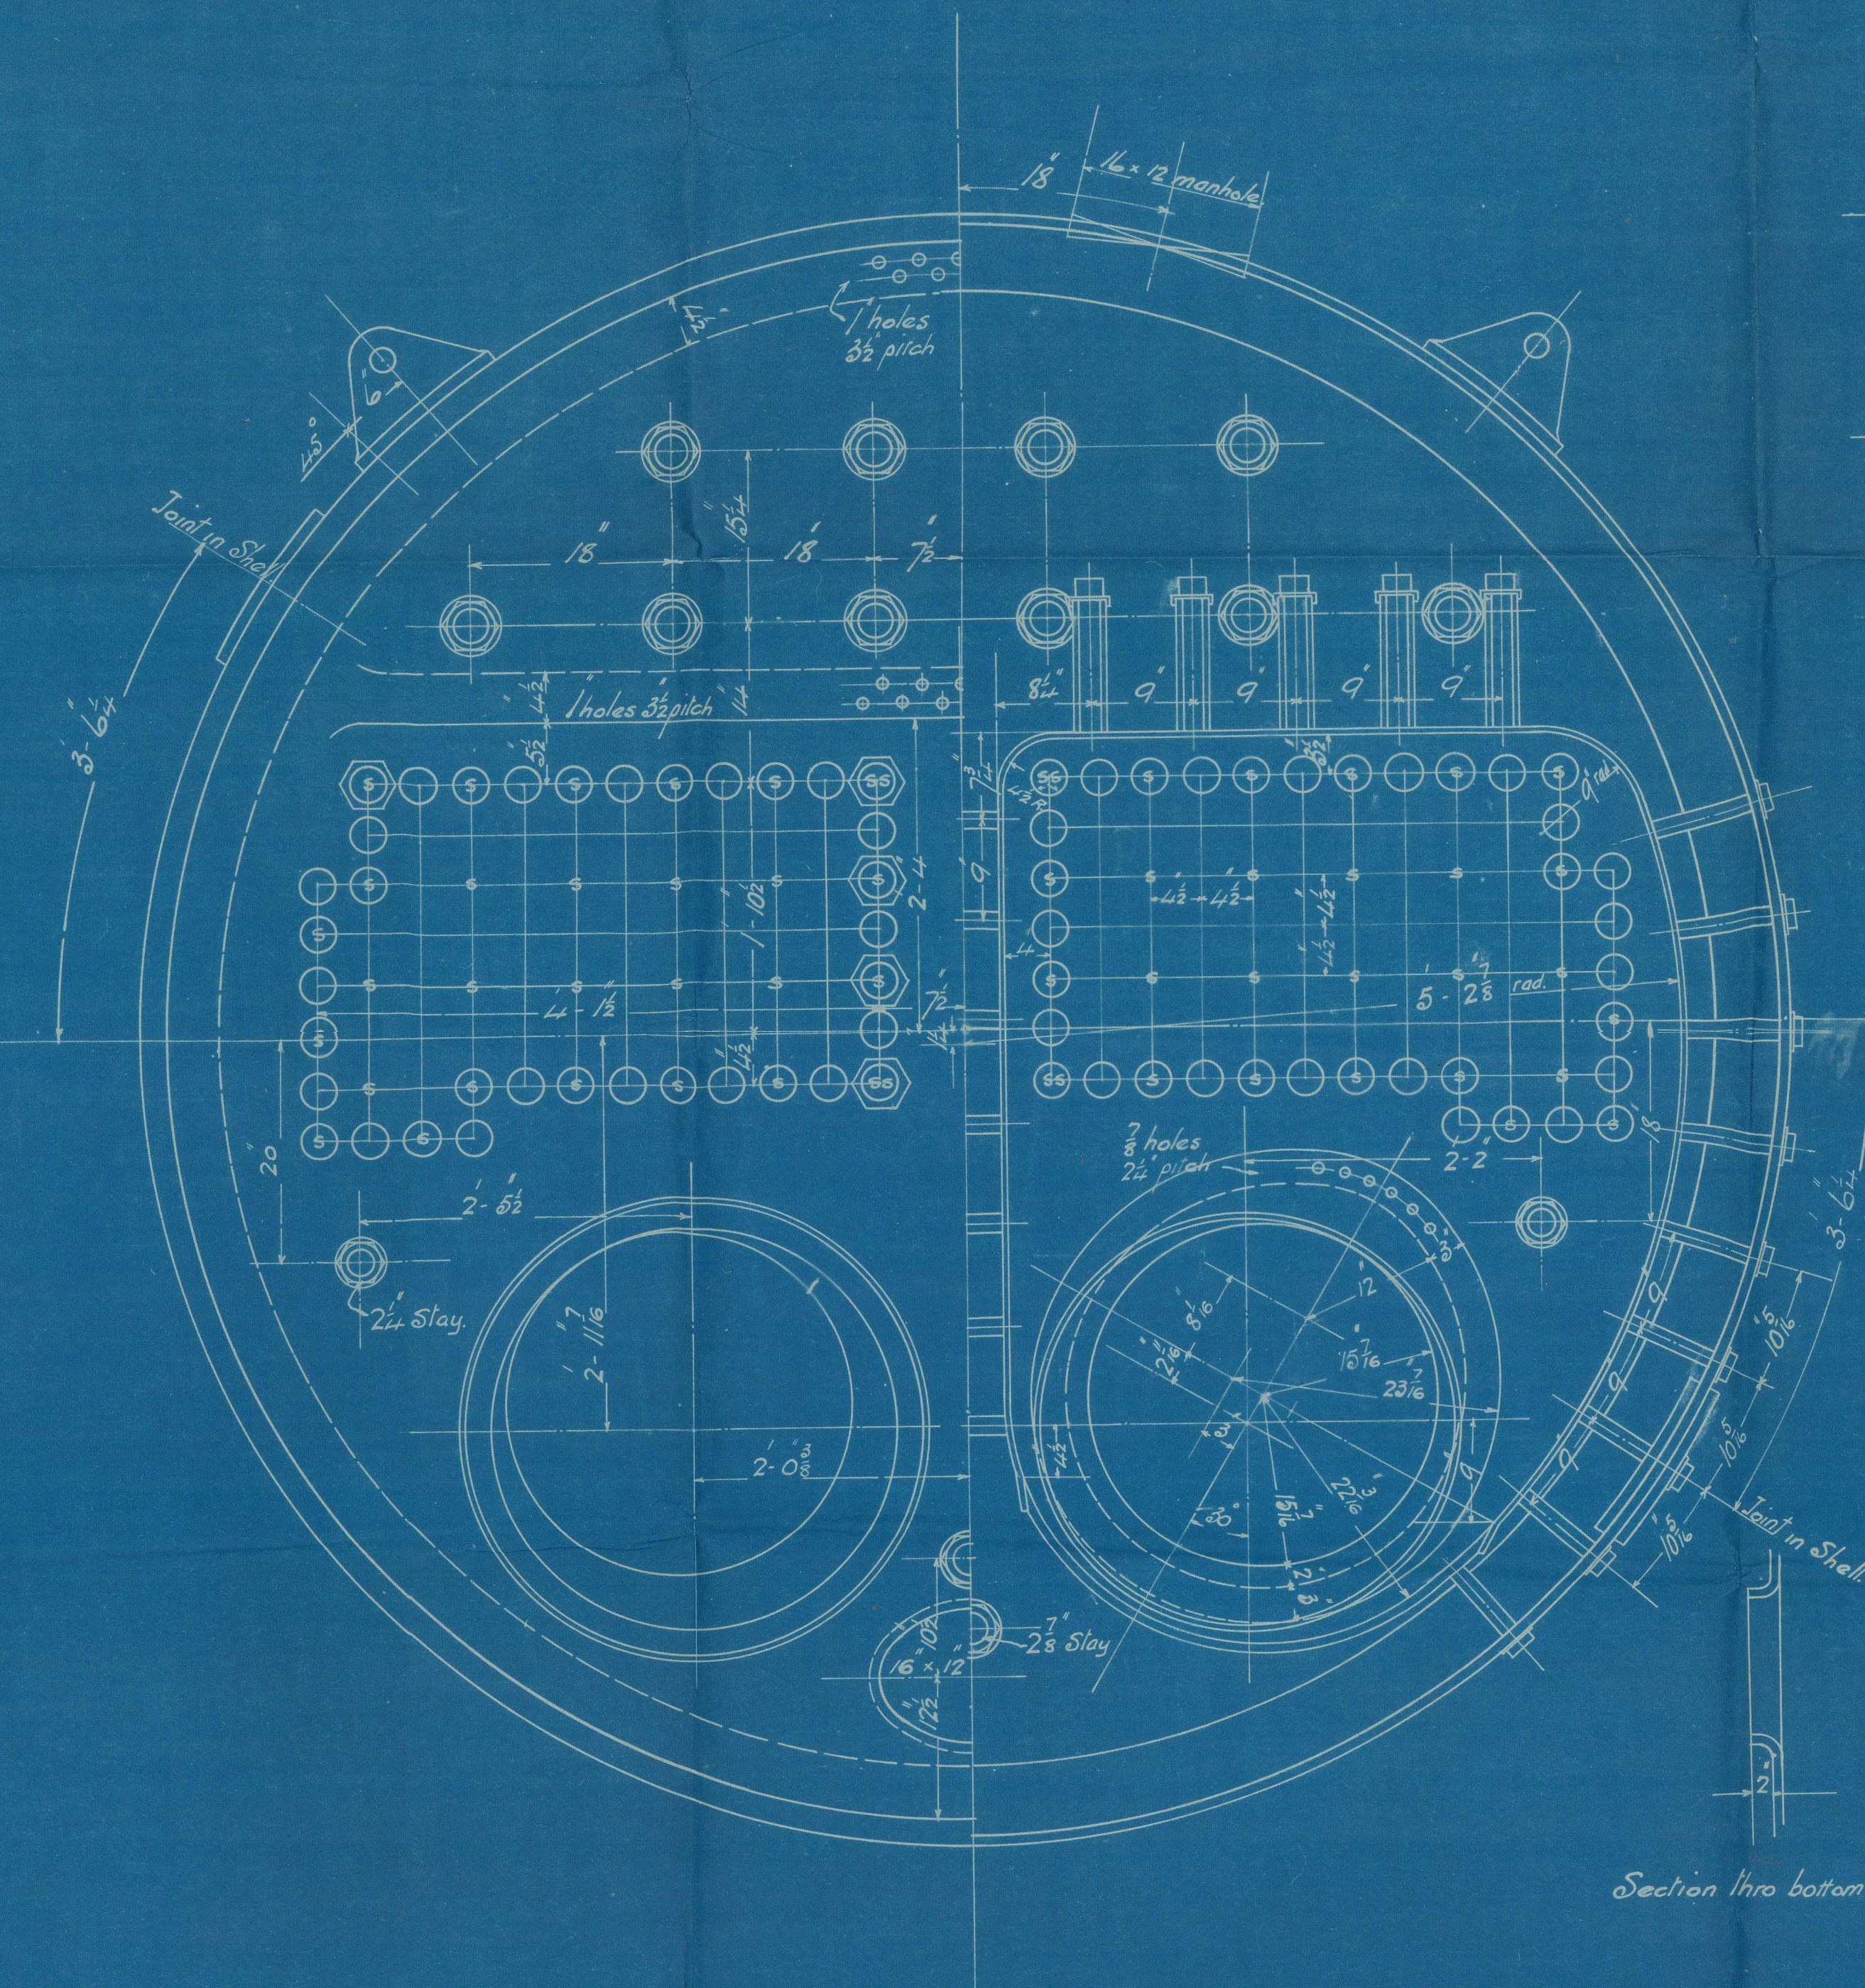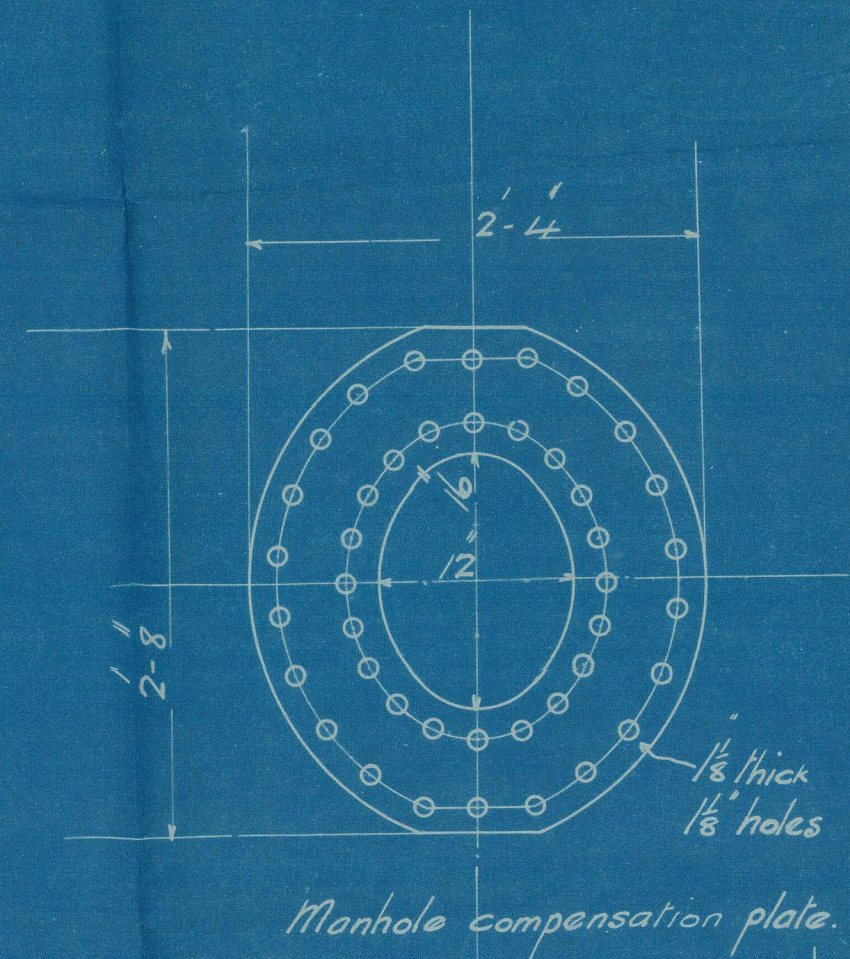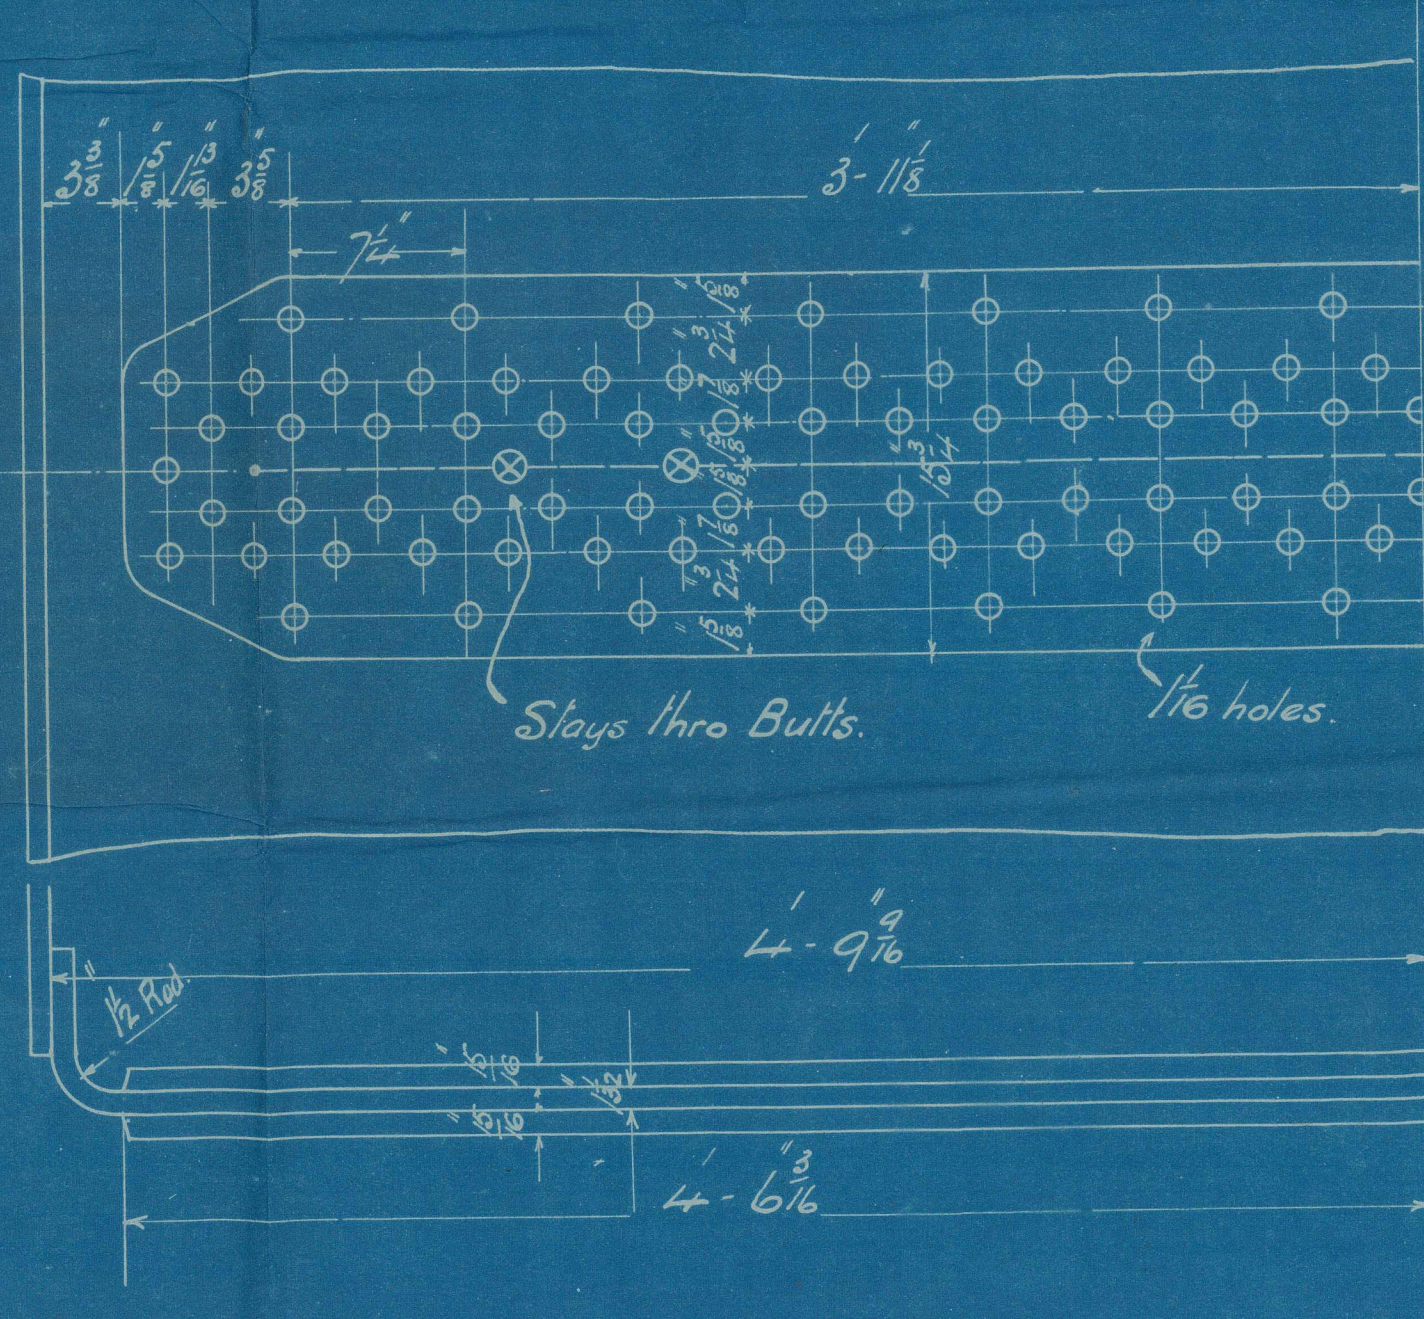

No R.118.

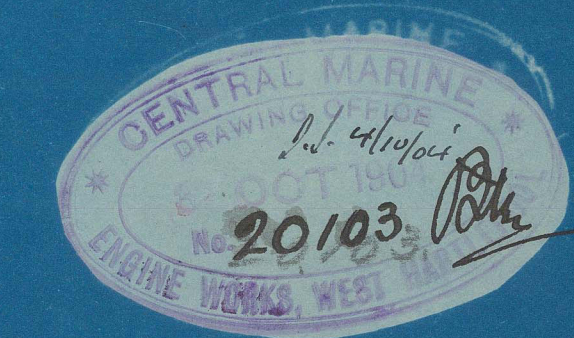

5-10-04



Centrose
R 118

RETAIN

s.s. "Ginnia"

Hpl. Report No. 12510

Hull No 16646

Boiler



© 2021

Lloyd's Register
Foundation

W1619-0061