

Lloyds
Engs


HOLMES STEEL WITHDRAWABLE FURNACES

BOILER NO. R.118.



WORKING PRESS : 180 LBS TO LLOYDS

Scale : 1" = 1 Foot.

Calculation: $\frac{C(T-2)}{D} = \frac{945(9-2)}{37.5} = 189 \text{ lbs.}$

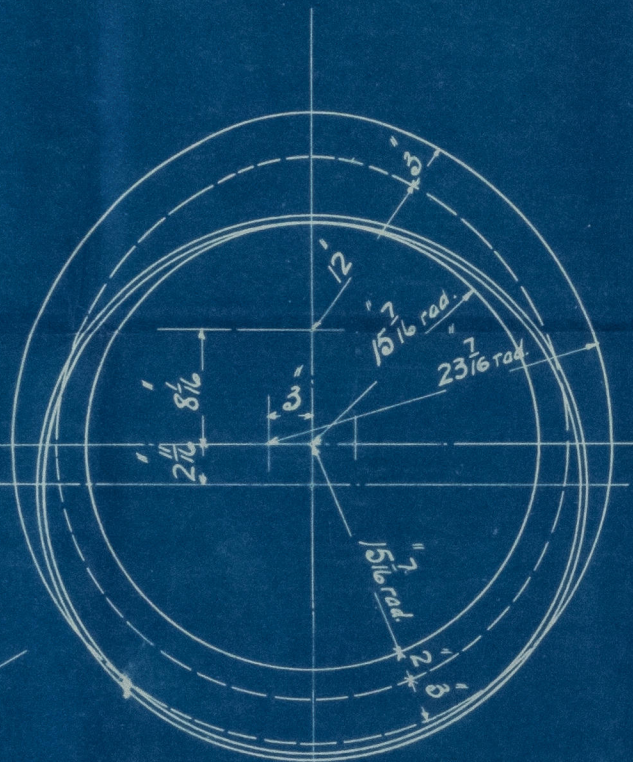

2. THUS.

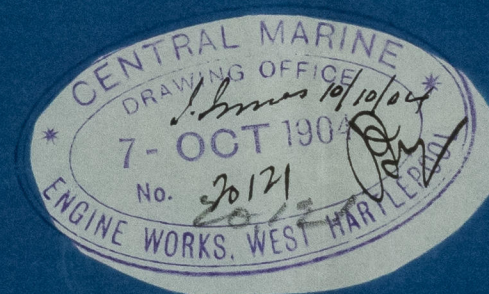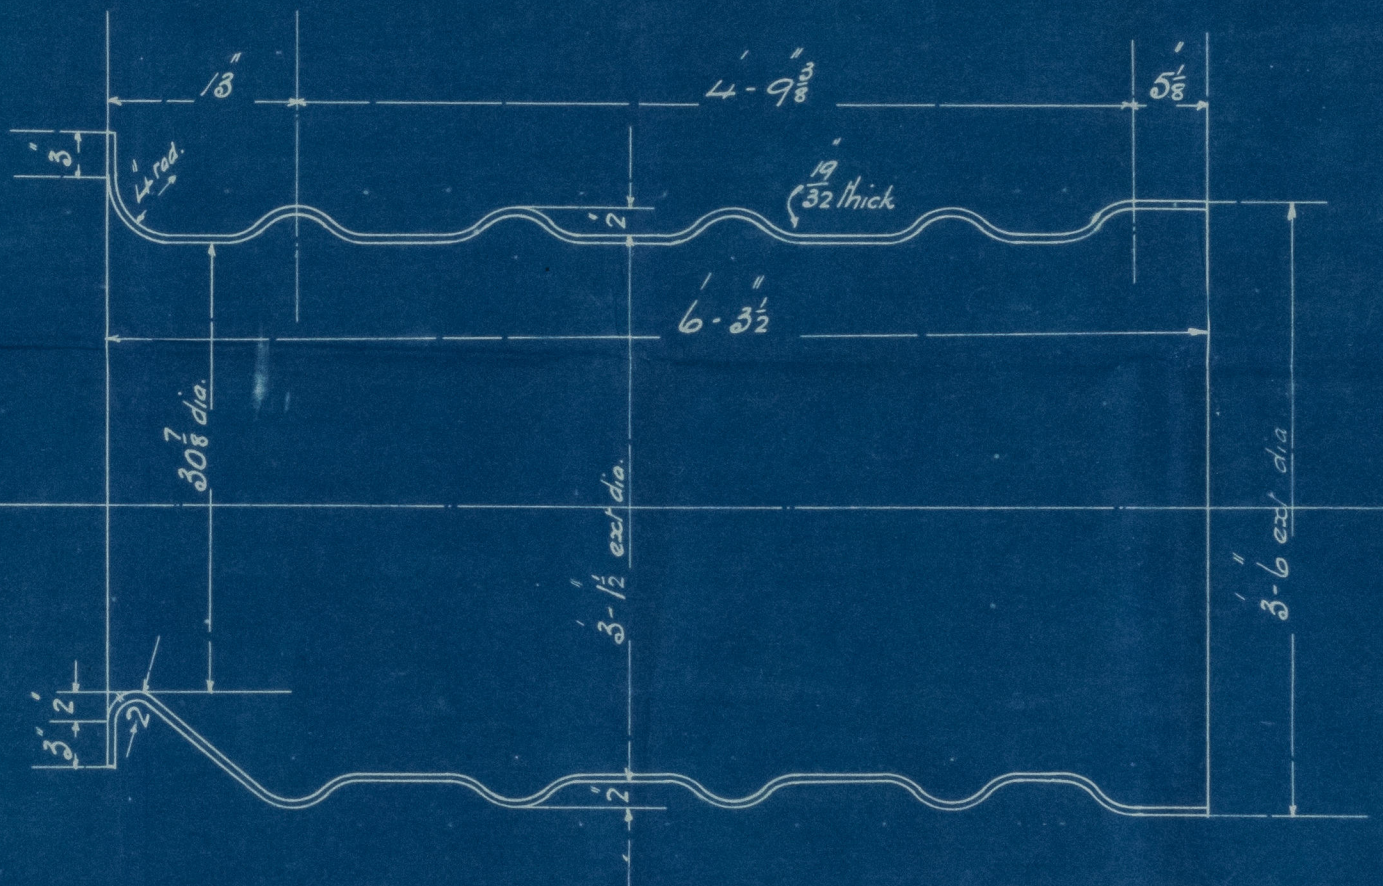

Jas Barclay
Hull
10/10/04



Lloyd's Register
Foundation

Boiler

FRANZ

© 2021

Lloyd's Register
Foundation

W1619-0062