


206946

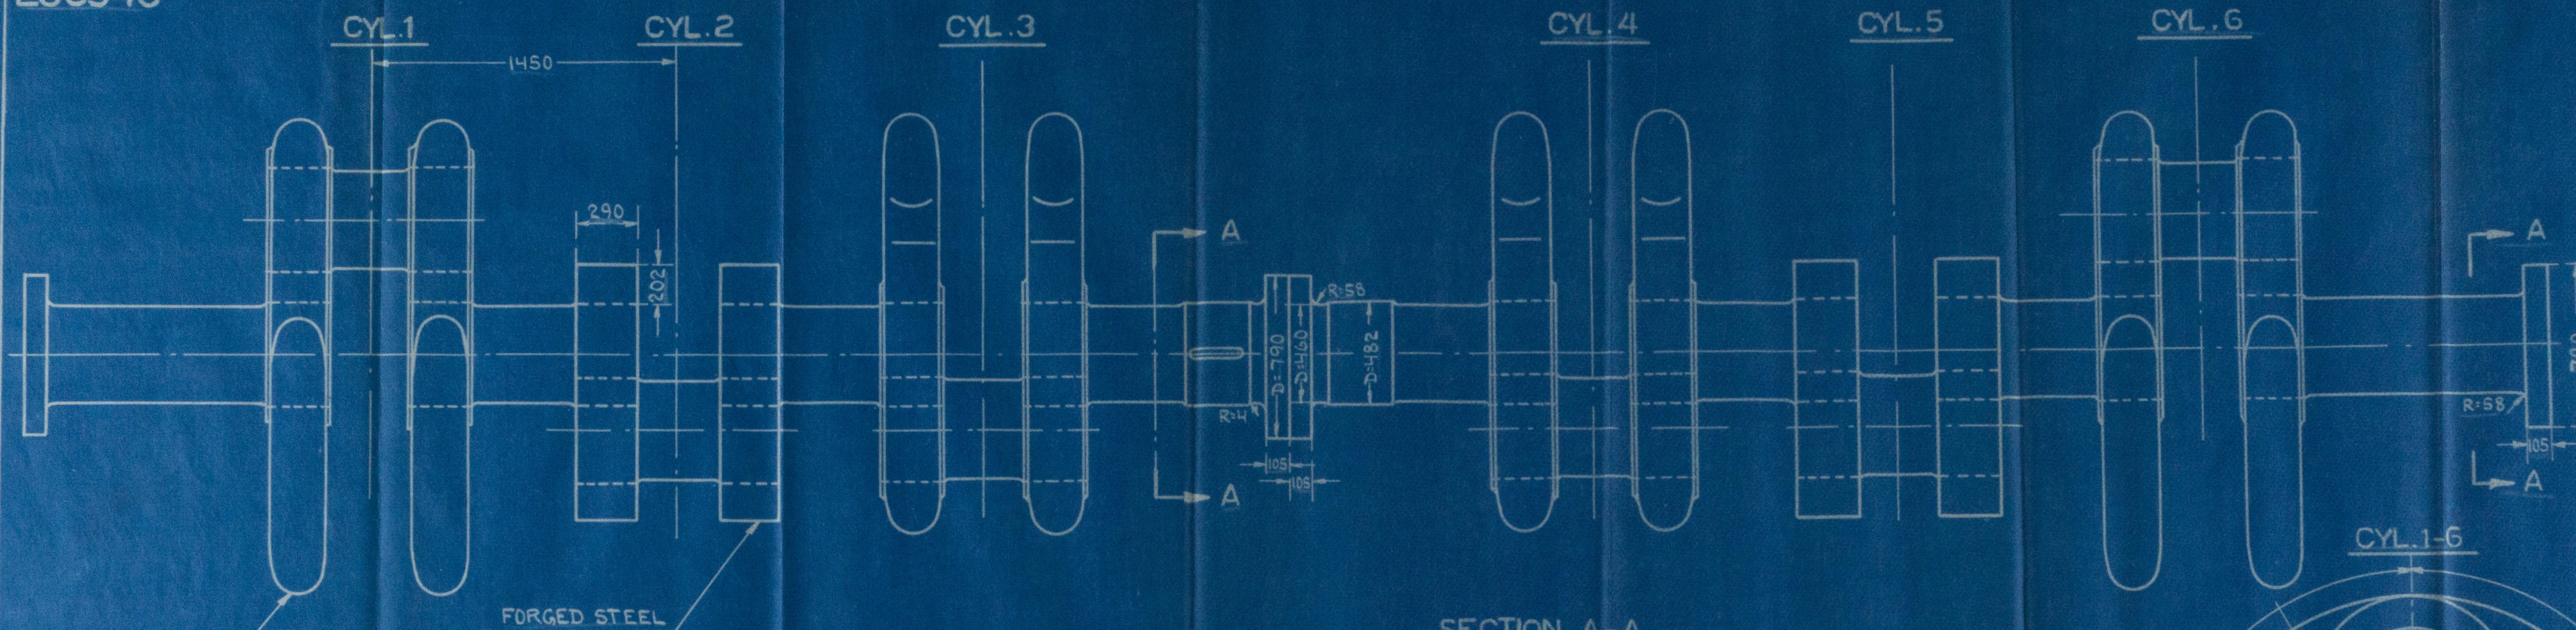


CRST STEEL

FORGED STEEL


SECTION A-A

12 OFF 84 M/M BOLT HOLES  
P.C.D. 650 M/M

SECTION B-B

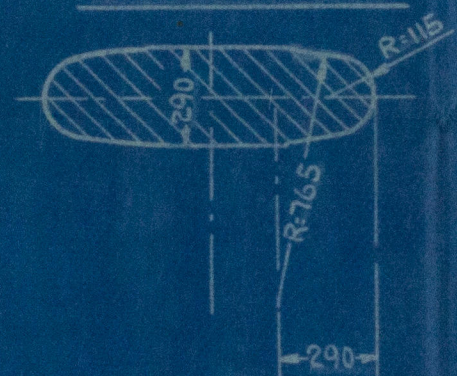

SECTION C-C

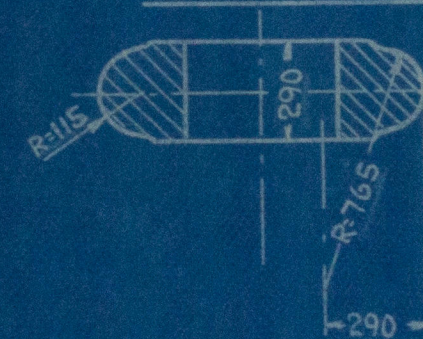

CRANK SHAFT FOR YARD NO 337

6 CYL. 4 SC S A DIESEL ENGINE

WITH SOLID INJECTION

CYL. DIAM. 740 M/M

STROKE 1300 M/M

THIS DRAWING AND THE DESIGN SHOWN  
THEREIN, IS THE PROPERTY  
OF BURMEISTER & WAIN LIMITED, AND  
IS ONLY ALLOWED TO BE USED BY  
EXPRESS PERMISSION AND LICENSE FROM  
BURMEISTER & WAIN LIMITED  
COPENHAGEN

AKTIESELSKABET  
BURMEISTER & WAIN MASKIN- OG SKIBBYGGERI

Engel's Reg  
162-0026



Crankschaft  
for 6-cyl. main Diesel  
engine


To be constructed by

**AKTIESELSKABET  
BURMEISTER & WAIN'S MASKIN- OG SKIBSBYGGERI**

for  
Yard No. 337.

Ø. K.'s M/v. "Danmark."

Got. 12828.

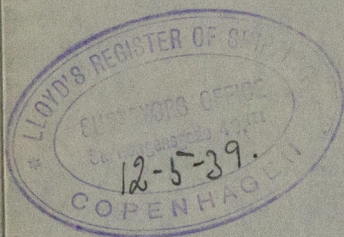

W162-0026

© 2021

LR

Lloyd's Register  
Foundation