


DECK PLANS, N^o 259. *r260.*

SCALE $\frac{1}{8}'' = \text{ONE FOOT.}$

SHELTER DECK

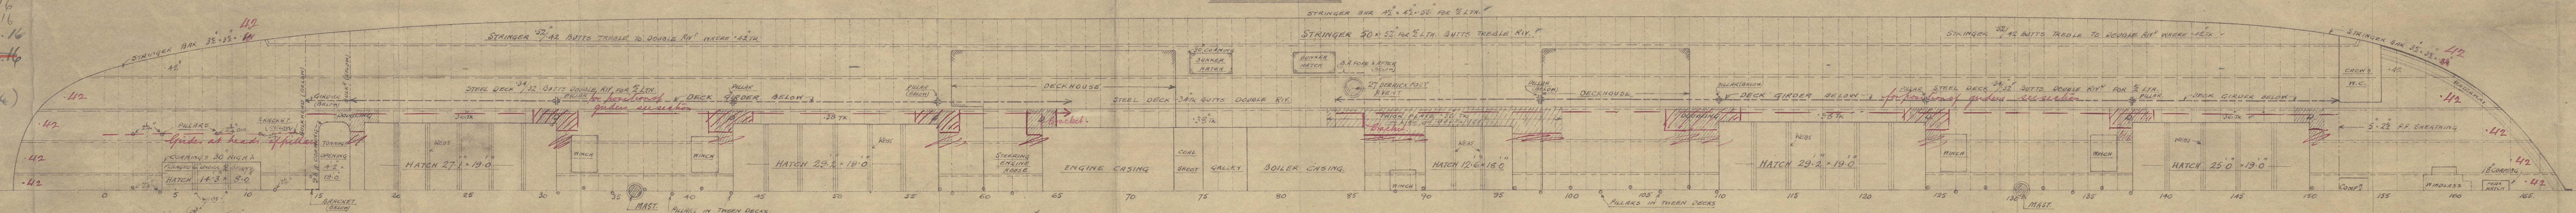

— UPPER DECK

JOHN PRIESTMAN & CO.

SHIPBUILDERS, J.H.K.


SUNDERLAND.



162-0124

DECK PLANS

PRIESTMANS N^o 259

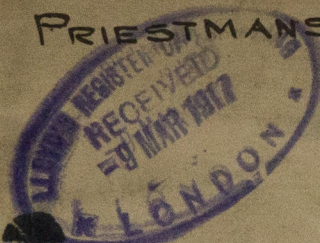

7260


7264

S.S. CLIFFSIDE SLD RPT N^o








W. H. Clare Hilby

26957

S.S. MAINDY COURT SLD RPT N^o

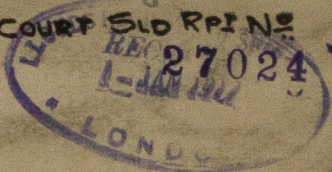

27024

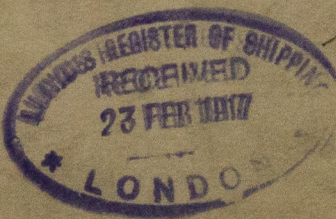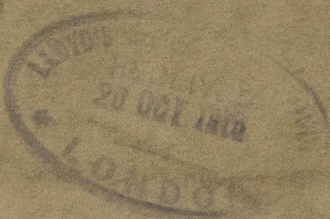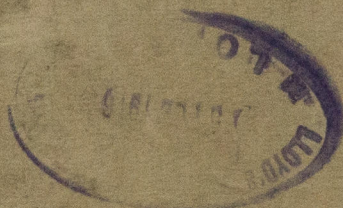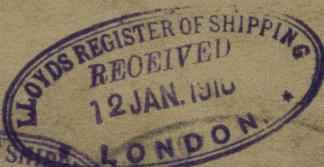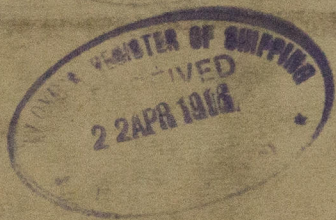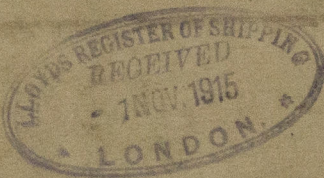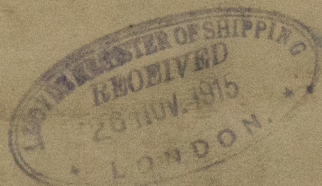

W162-0124



© 2021

Lloyd's Register Foundation