


S.S. HEROIC, GRAPHIC.

Nº 378-9

PIPE PLAN

SCALE 1/8" = 1 FOOT

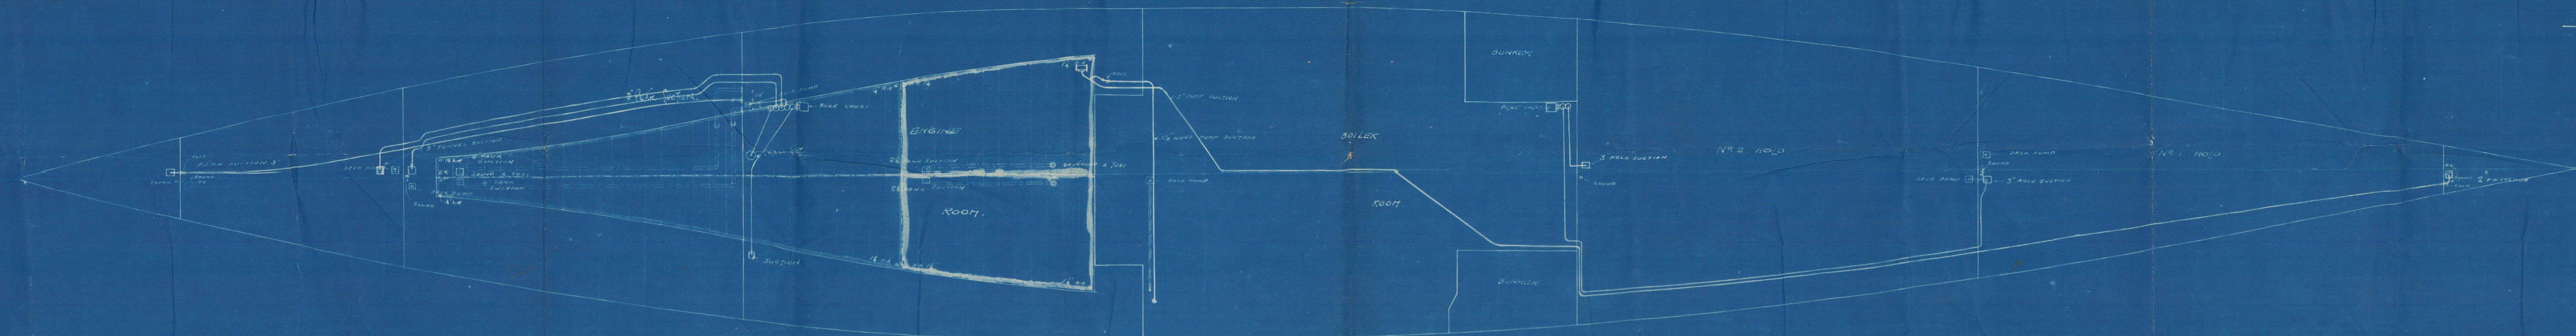



5

Harland & Wolff Ltd

N<sup>os</sup> 378 and 379.



Longford Profile and Piping Plan

St. Heroic & Graphic

Belfast Reports 7082 and 7093

W1627-0102



RETAIN



© 2021

Lloyd's Register  
Foundation