


ALL PLATES OF STEEL
" RIVETS "
" TUBES OF IRON.

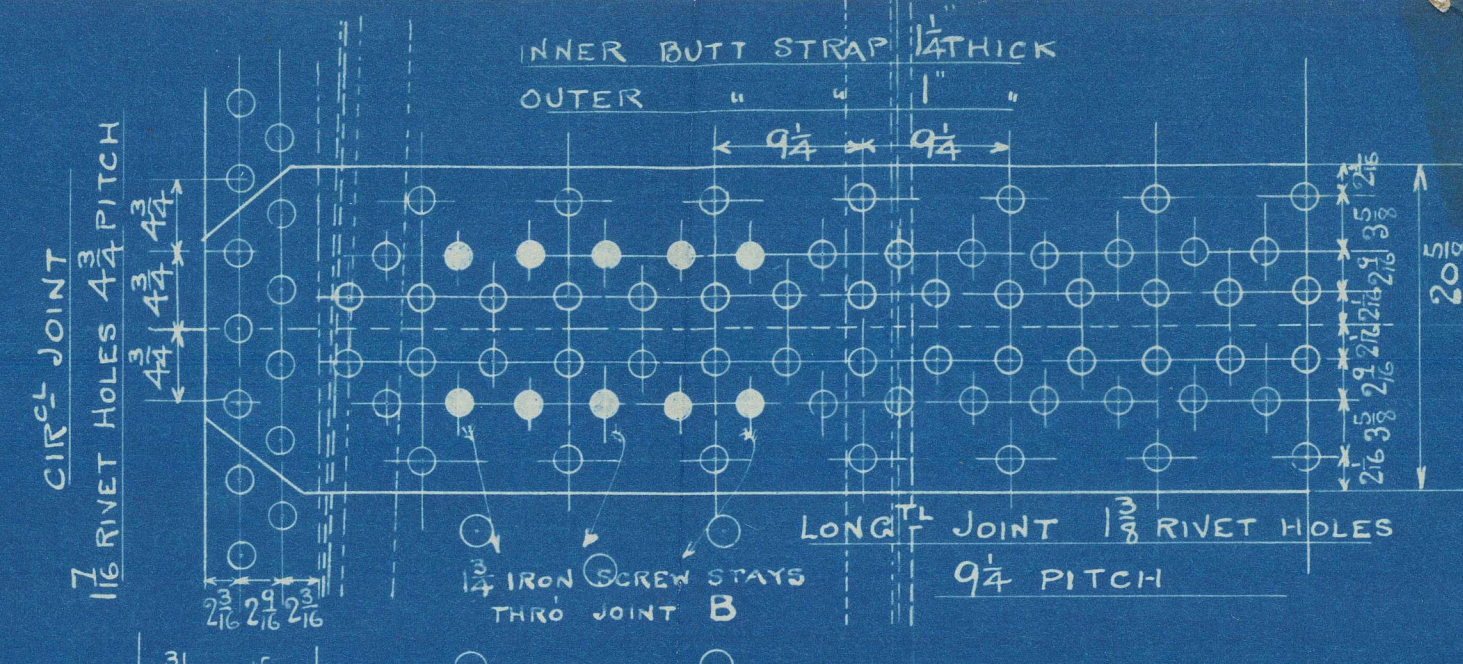

15-3 DIA- OF BOILER

SUSPENSION FURNACE
37
64 THICK

BACK STAYS MARKED THUS	$\frac{1}{2}$ " DIA. (RON)	NETT AREA	2.36
D ^o REMAINDER	$\frac{3}{4}$ " " (")	" "	2.03
ALL SCREWED 9 THREADS PER INCH			

2 THUS

MAIN BOILERS № 778


SCALE 1 INCH = 1 FOOT

W1628-0219

Newcastle on Tyne
Messrs Swan Hunter & W Richardson
S.S. No 778

S.S. "Lowenburg"
Havre - on - Tyne
No 53.091

No 7496
Lloyd's List
3604
J. H. H
28-5-07

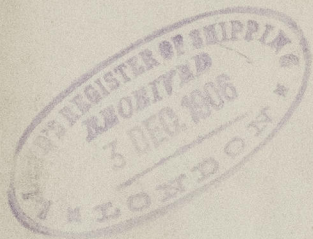

W1628-0219

RETAIN

"CALEDONIA"

Levitt 1907



© 2021
Lloyd's Register
Foundation