
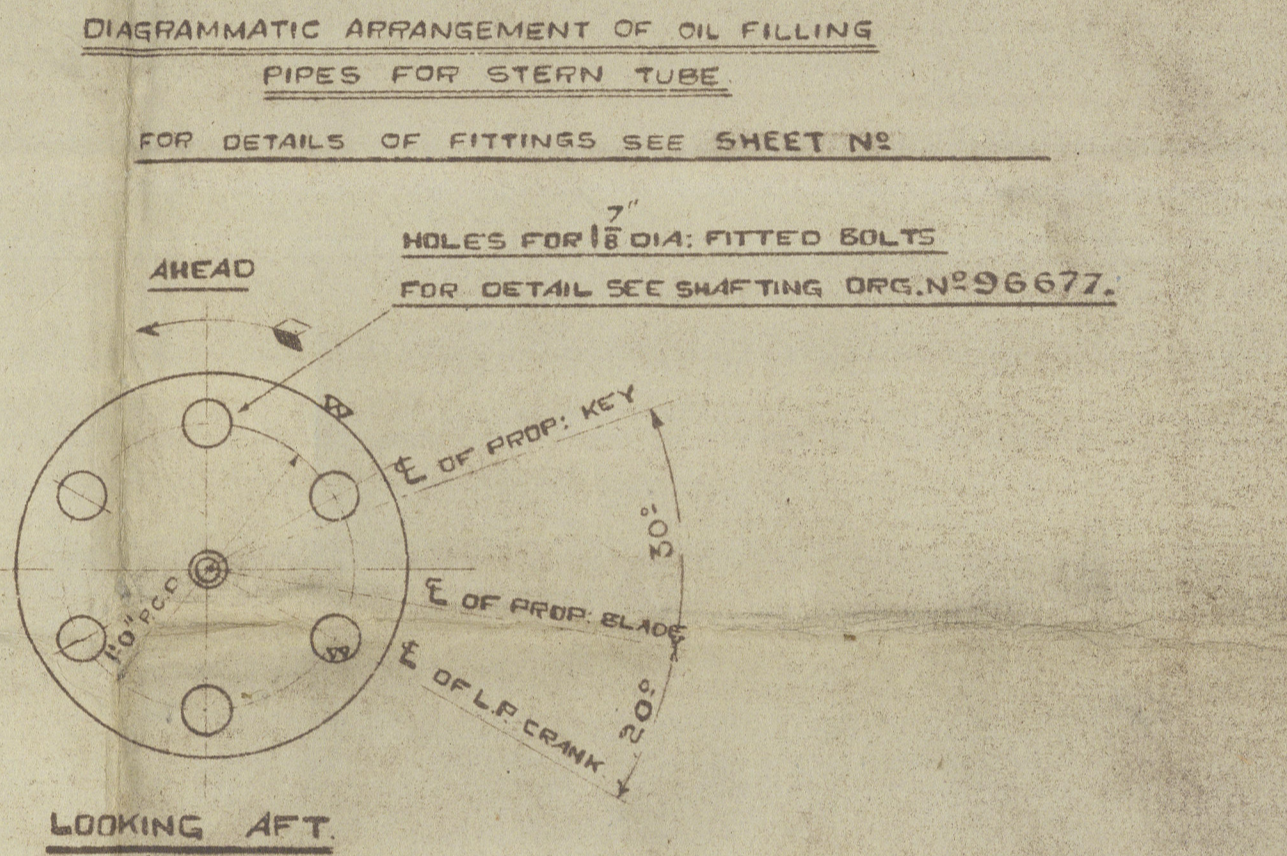


MARK	NUMBER	DESCRIPTION	PATTERN	MATERIAL	SECTION	REMARKS	SHOP	DATE
1	1	STERN TUBE	P.11704	C.1.2.	4/0538			
2	1	BUSH	P.11705	C.1.2.				
3	7	STRIPS	P.11706	W.M.S.				
4	1	NUT	P.11707	M.S.2.				
5	1	PROPELLER SHAFT	P.11697	P.5.3.	4/0534			
6	2	KEY	P.11708	M.S.1.				
7	1	FORW. GUARD RING	P.11710	MILD STEEL	4/0538			
8	1	STERN TUBE GLAND	P.11711	C.1.2.				
9	1	PACKING RING	P.11712	HARD WOOD				
10	1	GLAND BUSH	P.11713	G.M.10.				
11	1	NECK RING	P.11714	G.M.10.				
12	1	BUSH LINER	P.11715	M.S.				
13	1	AFT GUARD RING	P.11716	C.1.2.				
14	1	PROPELLER NUT	P.11717	M.S.1.	4/0534			
15	1	STOPPER	P.11718	M.S.1.				
16	1	SPANNER	P.11719	M.S.1.	7/0561			
17	1	PIN	P.11720	M.S.1.				
18	4	7/8 DIA GLAND STUDS 7" LONG	P.11721	MUNTE METAL	4/0538			
19	2	7/8 DIA GLAND STUDS 8" LONG	P.11722	MUNTE METAL				
20	6	7/8 DIA NUTS FOR "	P.11723	MUNTE METAL				
21	6	1" DIA BOLTS FOR STERN TUBE FLANGE	P.11724	M.S.1.				
22	6	NUTS		M.S.1.				
23	19	7/8 DIA COUNTERSUNK SCREWS FOR STERN TUBE BUSH	P.11725	M.S.1.				
24	20	PROPELLER NUT STOPPER	C.5.31	M.S.1.	4/0534			
25	21	STERN TUBE LINER	P.11726	M.S.1.	4/0538			
26	22	"	P.11727	M.S.1.				
27	23	5/8 DIA TAP BOLT FOR STERN TUBE NUT		M.S.1.				
28	24	5/8 DIA COUNTERSUNK SCREWS FOR FORW. GUARD RING	P.11728	M.S.1.				
29	25	NEWARK OIL GLAND	TYPEN. SOLID			SUPPLIED BY FERGUSON BROS.		

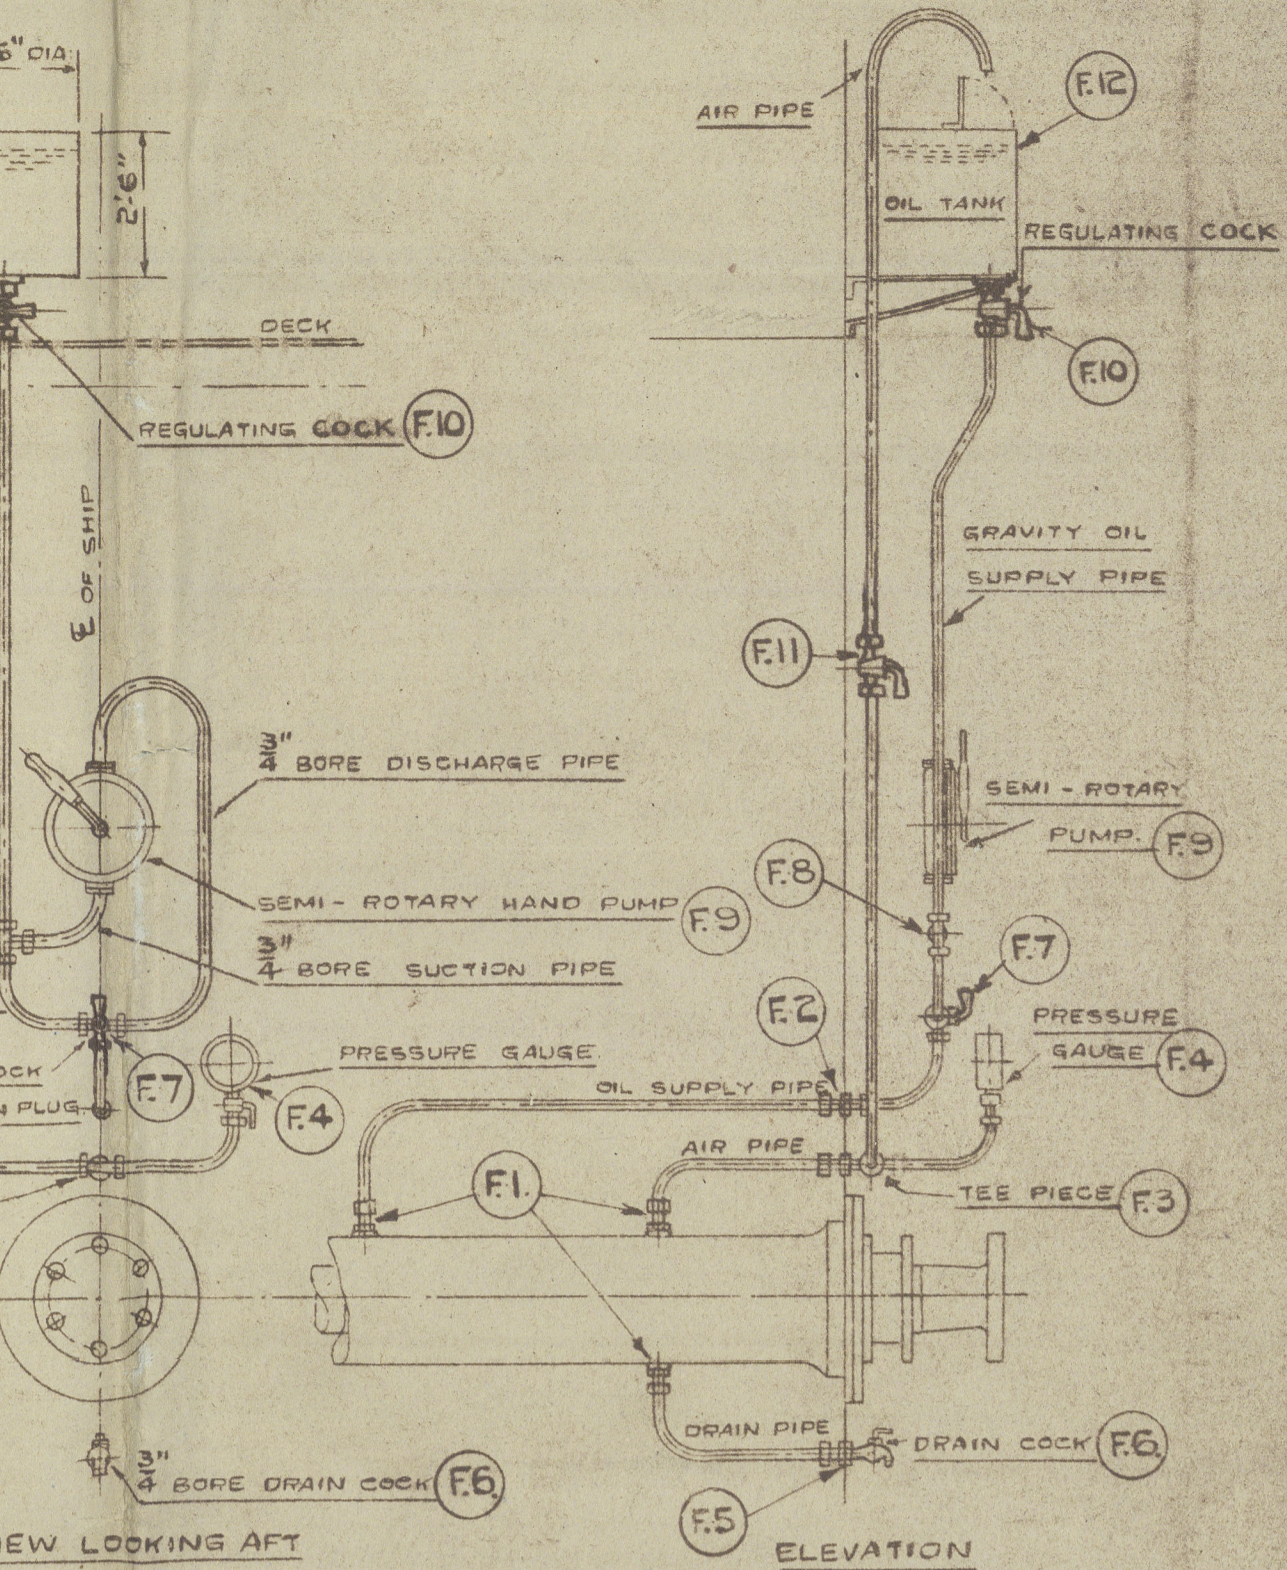

COPY OF PLAN APPROVED
23/6/45
See Belfast Surveyor's letter
30/6/45

Nos 1317.G 1318.G
Nos 1323.G 1324.G

STERNTUBE & PROPELLER
SHAFT.


SCALES: 1/2", 3" & 6" = 1 FOOT.
S.P.R. 28.3.45.

HARLAND & WOLFE LTD
LONDON & GLASGOW
27.6.45.
BELFAST
SHIPBUILDERS & ENGINEERS

96671 2021
Lloyd's Register
Foundry

Harland & Wolff.


Aug 1318

 Currier Tschella

Stern tube Propeller Shaft

Glasgow Rps 70449

RECORDS DEPT.
LONDON.

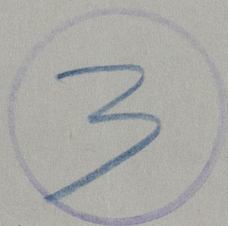

RETAR

© 2021

Lloyd's Register
Foundation

M1645-0023