


PRINCIPAL DIMENSIONS.
 LENGTH B.P. ON DECK = 62'-0".
 LENGTH ON L.W.L. = 60'-0".
 BREADTH OUTSIDE PLANK = 15'-6".
 DRAFT EXTREME = 6'-6".

62'-0" AUXILIARY KETCH YACHT.


ACCOMMODATION PLAN.

SCALE 1/2" = 1 FOOT.

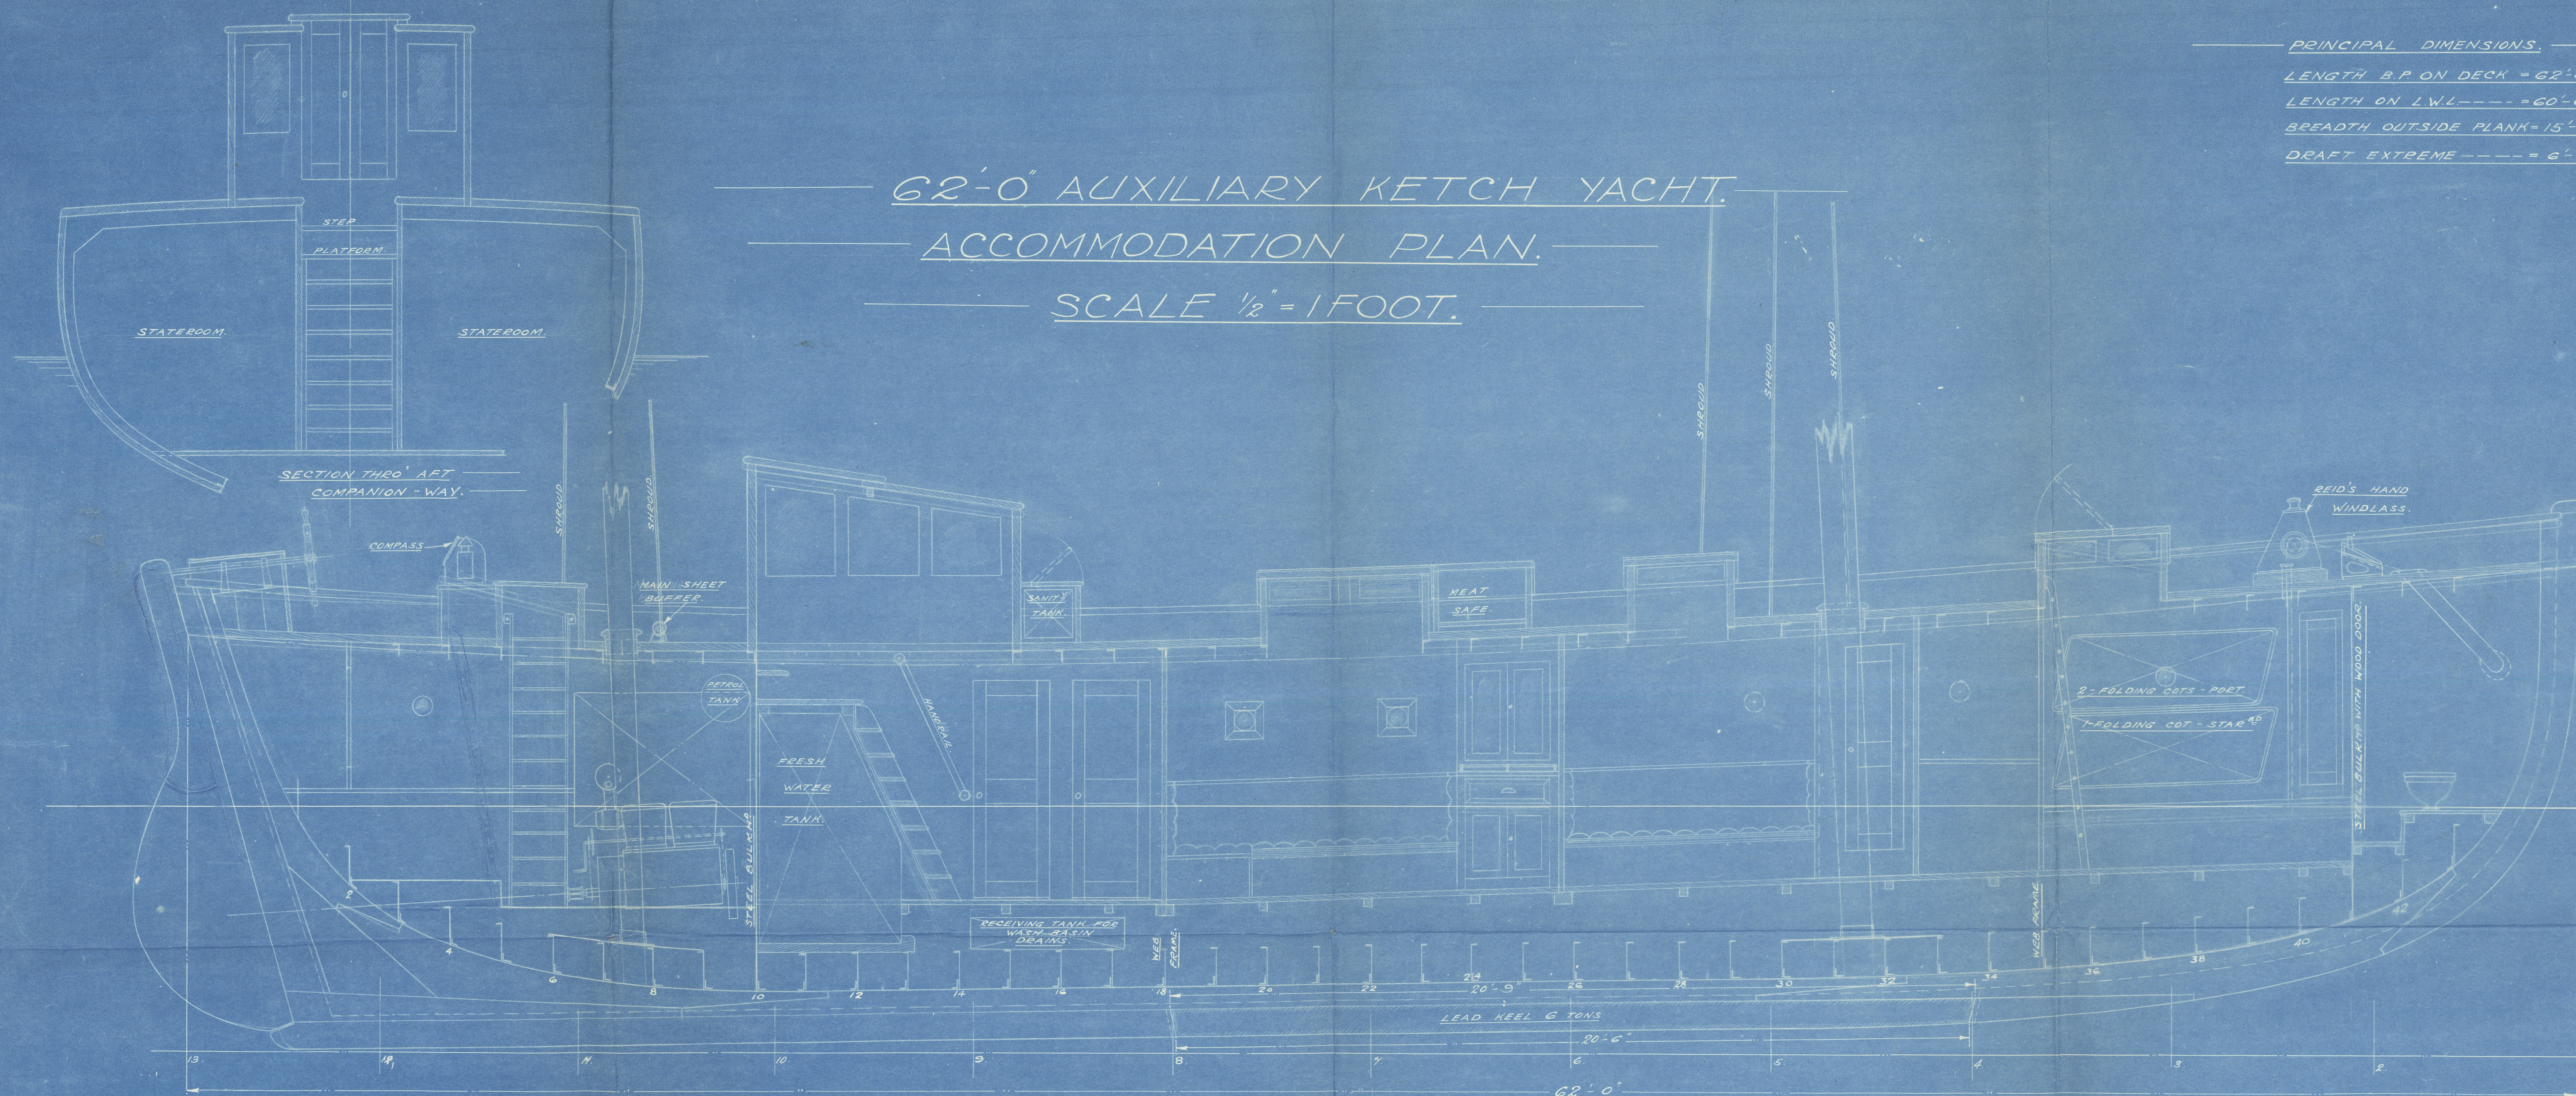

A.P.

F.P.

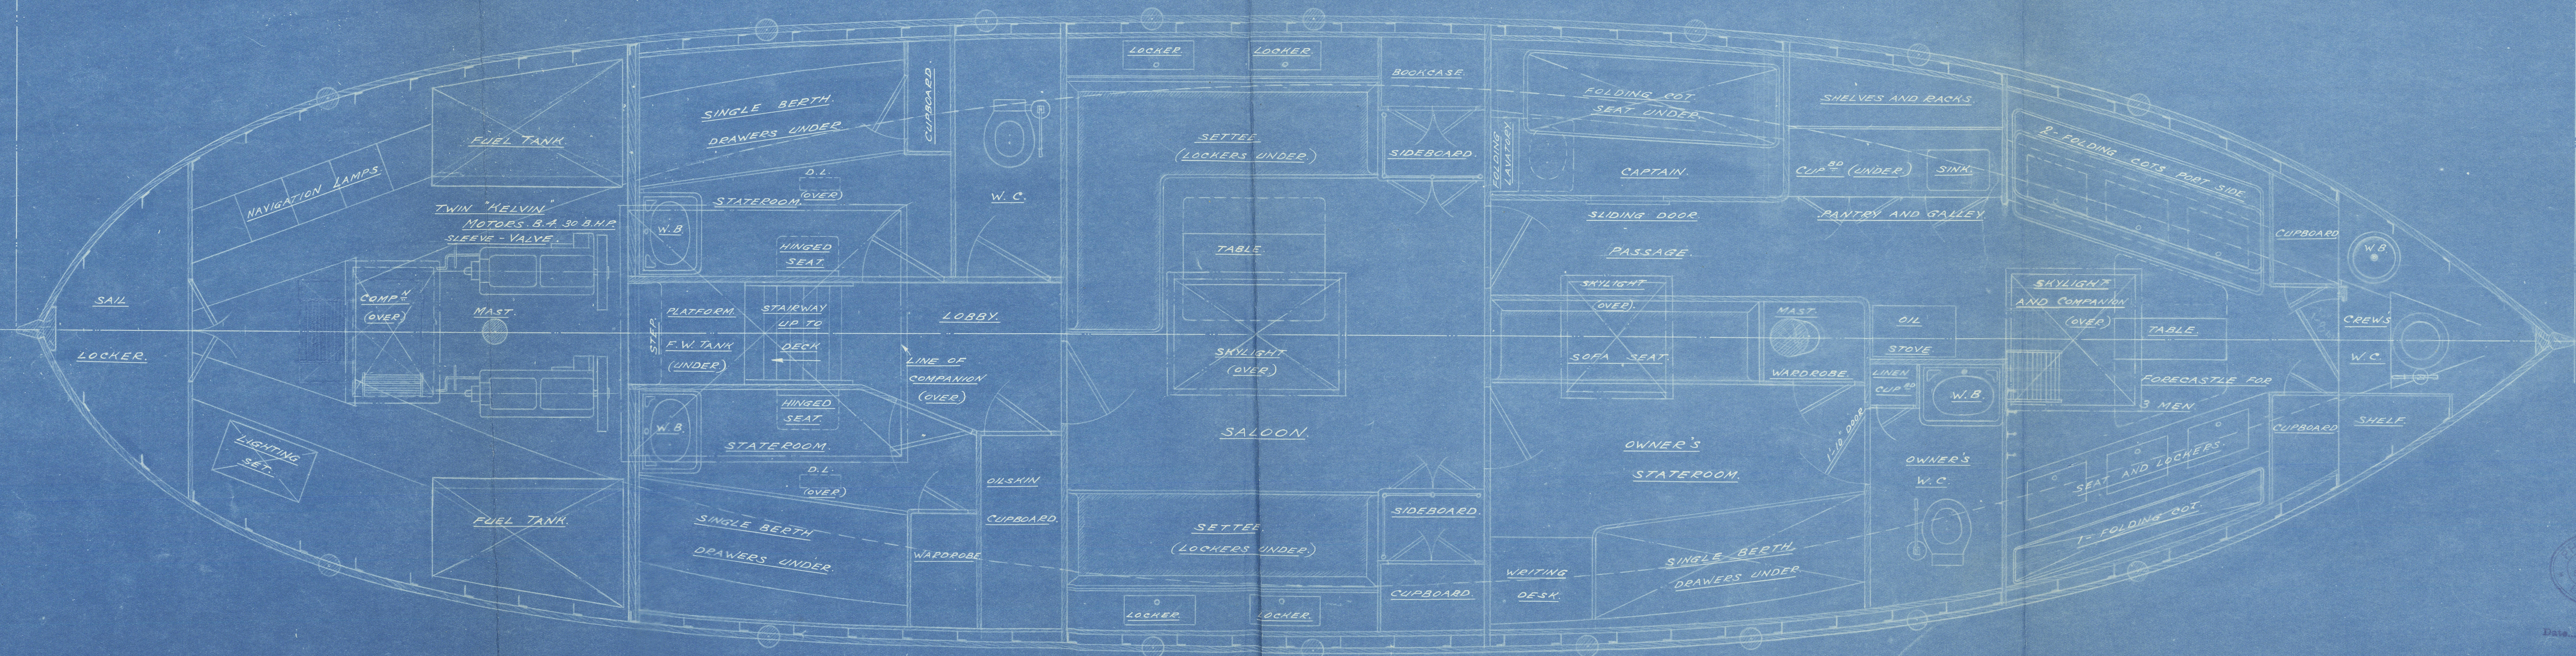

BOAT NO 424

DES. NO. 9302-2521

W1648-0043

Accommodation plan

GEN. BOX NO 426

Michael

RETAILED



© 2021

Lloyd's Register
Foundation

