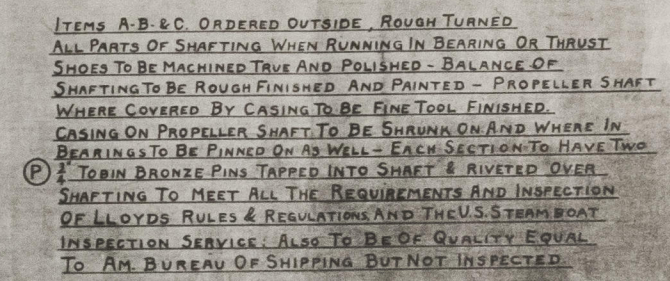


JENNINGS	1L	"
LLOYDS	4L	2-28-17
PATT.	1L	"
MACH.	"	"
BLKSM	"	"
JENNINGS		
CUNARD	2L	5-4-17
M. FILE	1-1	5-14-17
S. DEPT	1	7-8-17
S. MACH	1	7-10-17
NACH	1	8-10-17
BLKSM	1	8-10-17
PATT.	1	8-10-17
LLOYDS	5	12-17
CASE	1	12-3-17
SHIP R	"	"

[illegible]

1" - 3" - 12" = 1 FOOT 11-24-16

1" - 3" - 12" = 1 FOOT 11-24-16

W. B. H.

W. B. H. *ONE*

51116

51116

100

© 2

2

1998

~~10/10/19~~ - 6/19/19

Bevur

Berury' LIOV

Eo^w

100

Berury

© 2022

Lloyd's Register
Foundation

14

Details of Shafting

1/2 EMPIRE ANTELOPE (Sunk) 182 8/41
EMPIRE GAZELLE new Inchmay

Details of Shafting

W1649-0013

Shafting.
Older

