

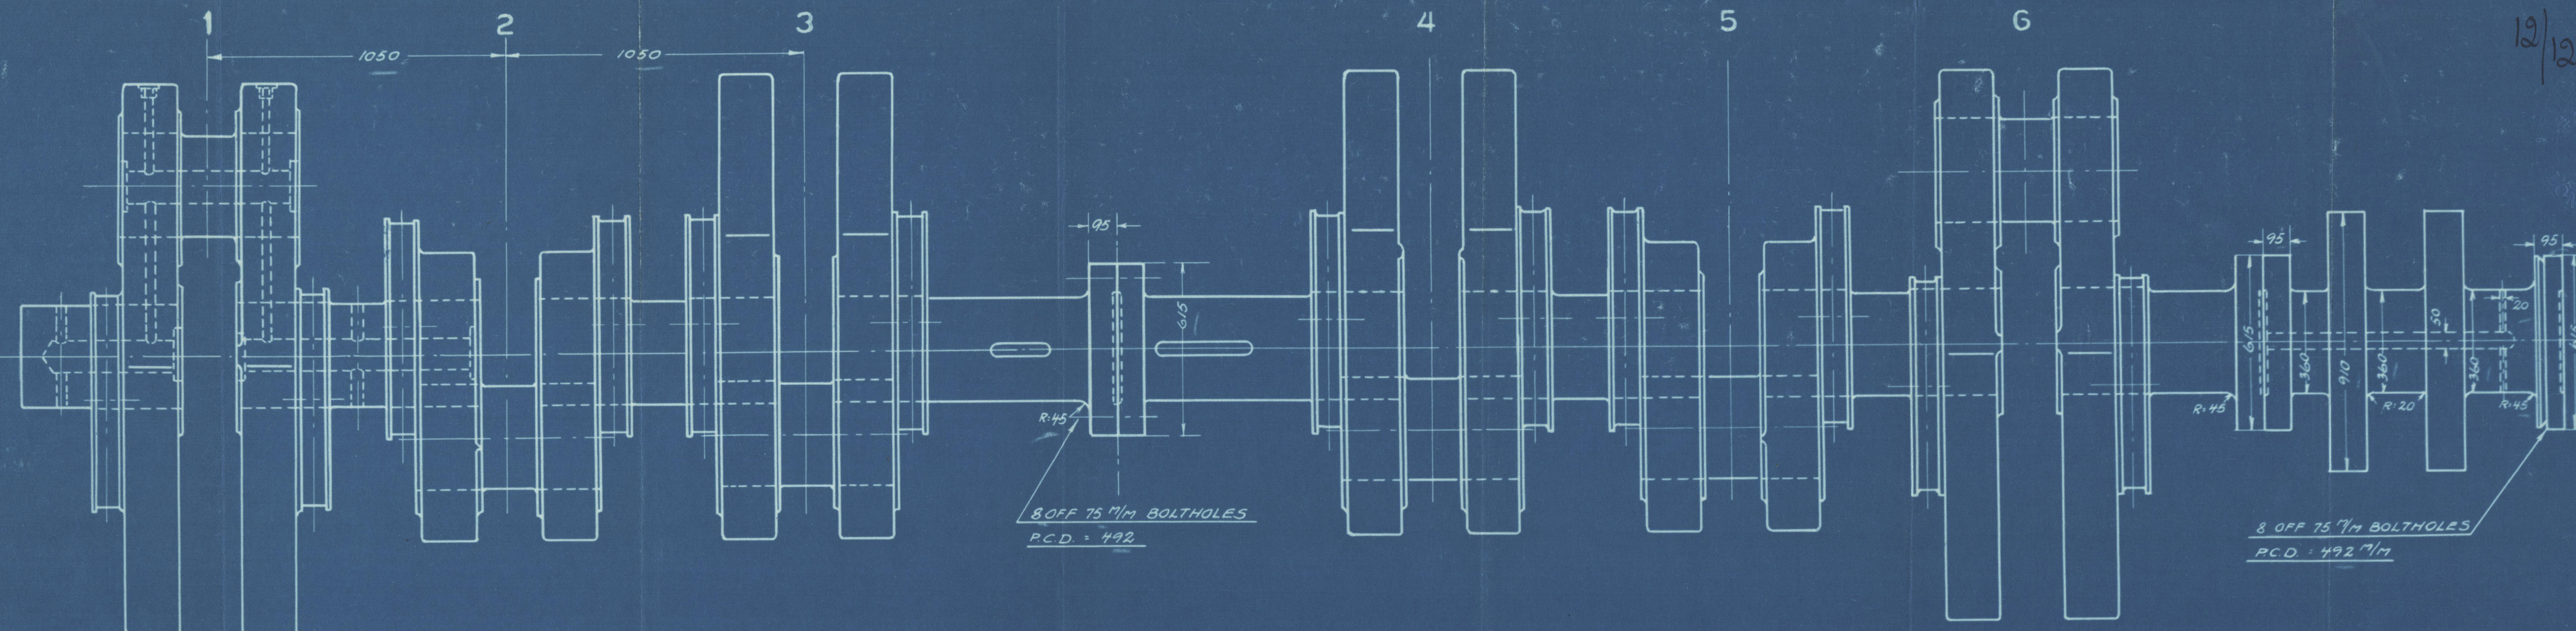


204778

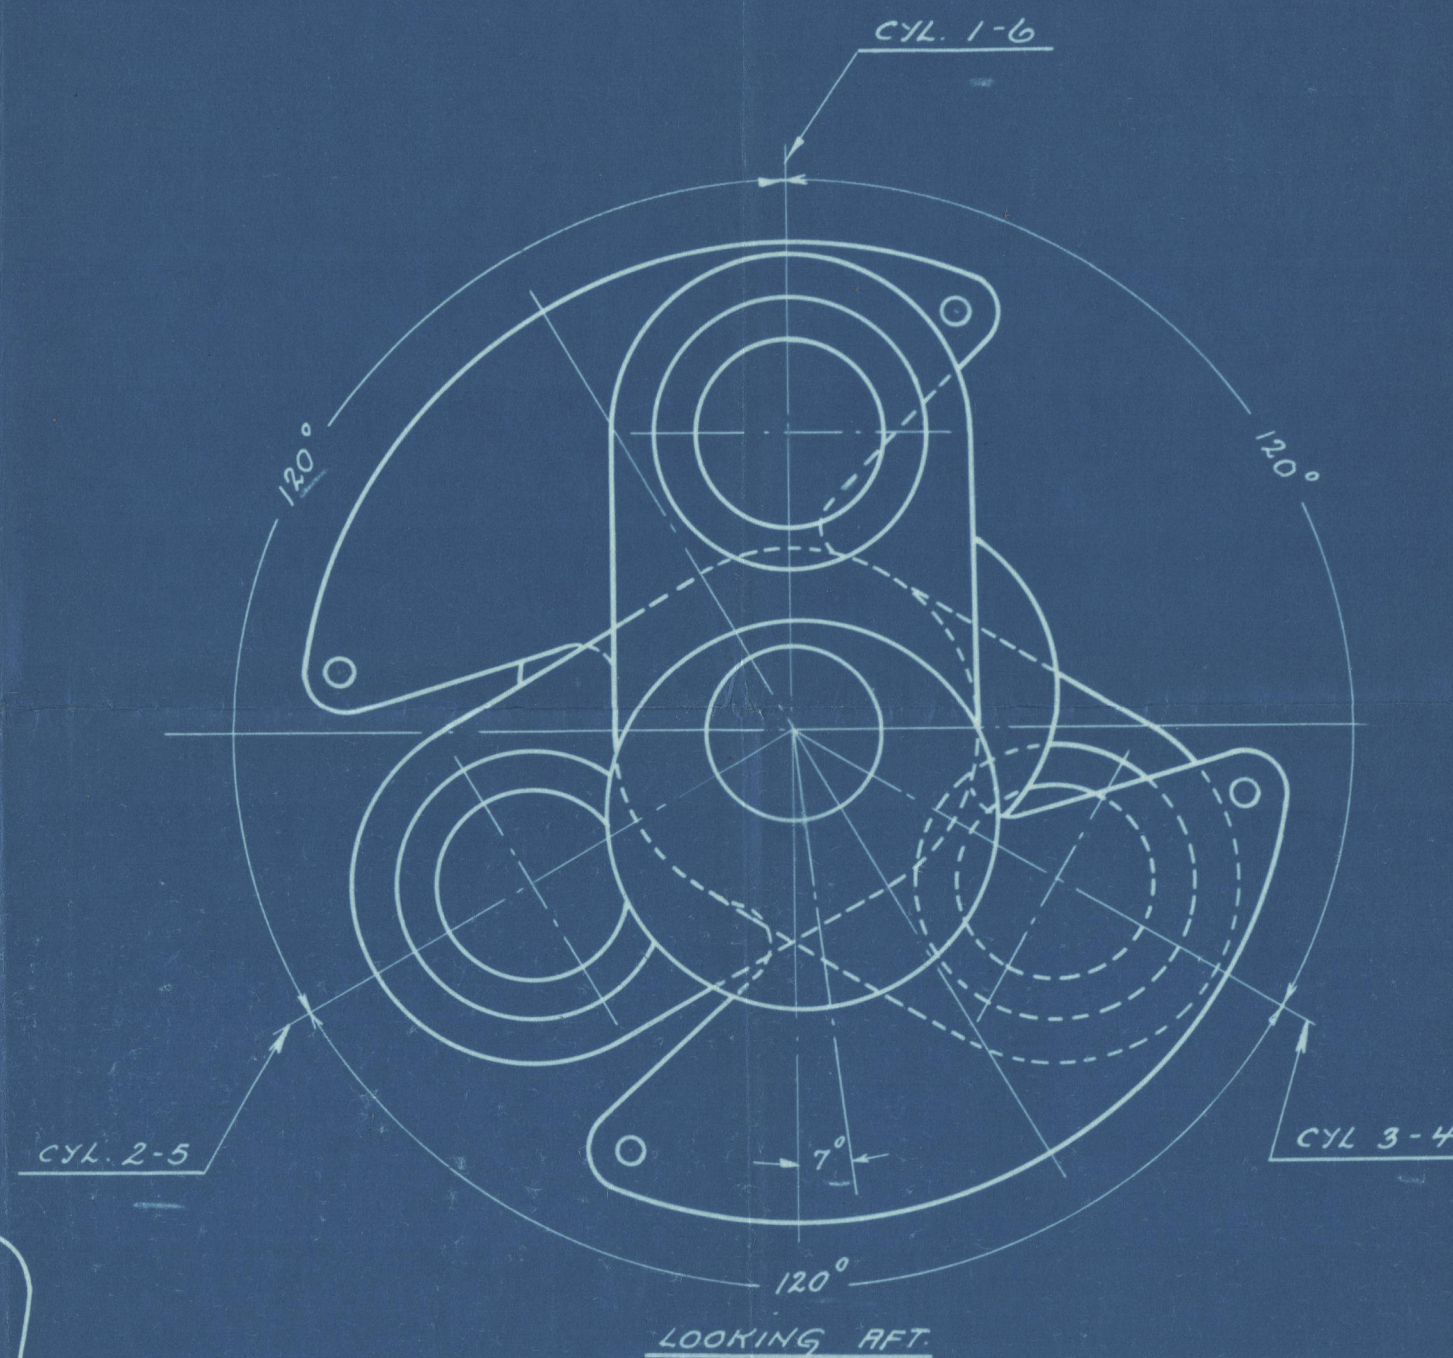

12/12/34

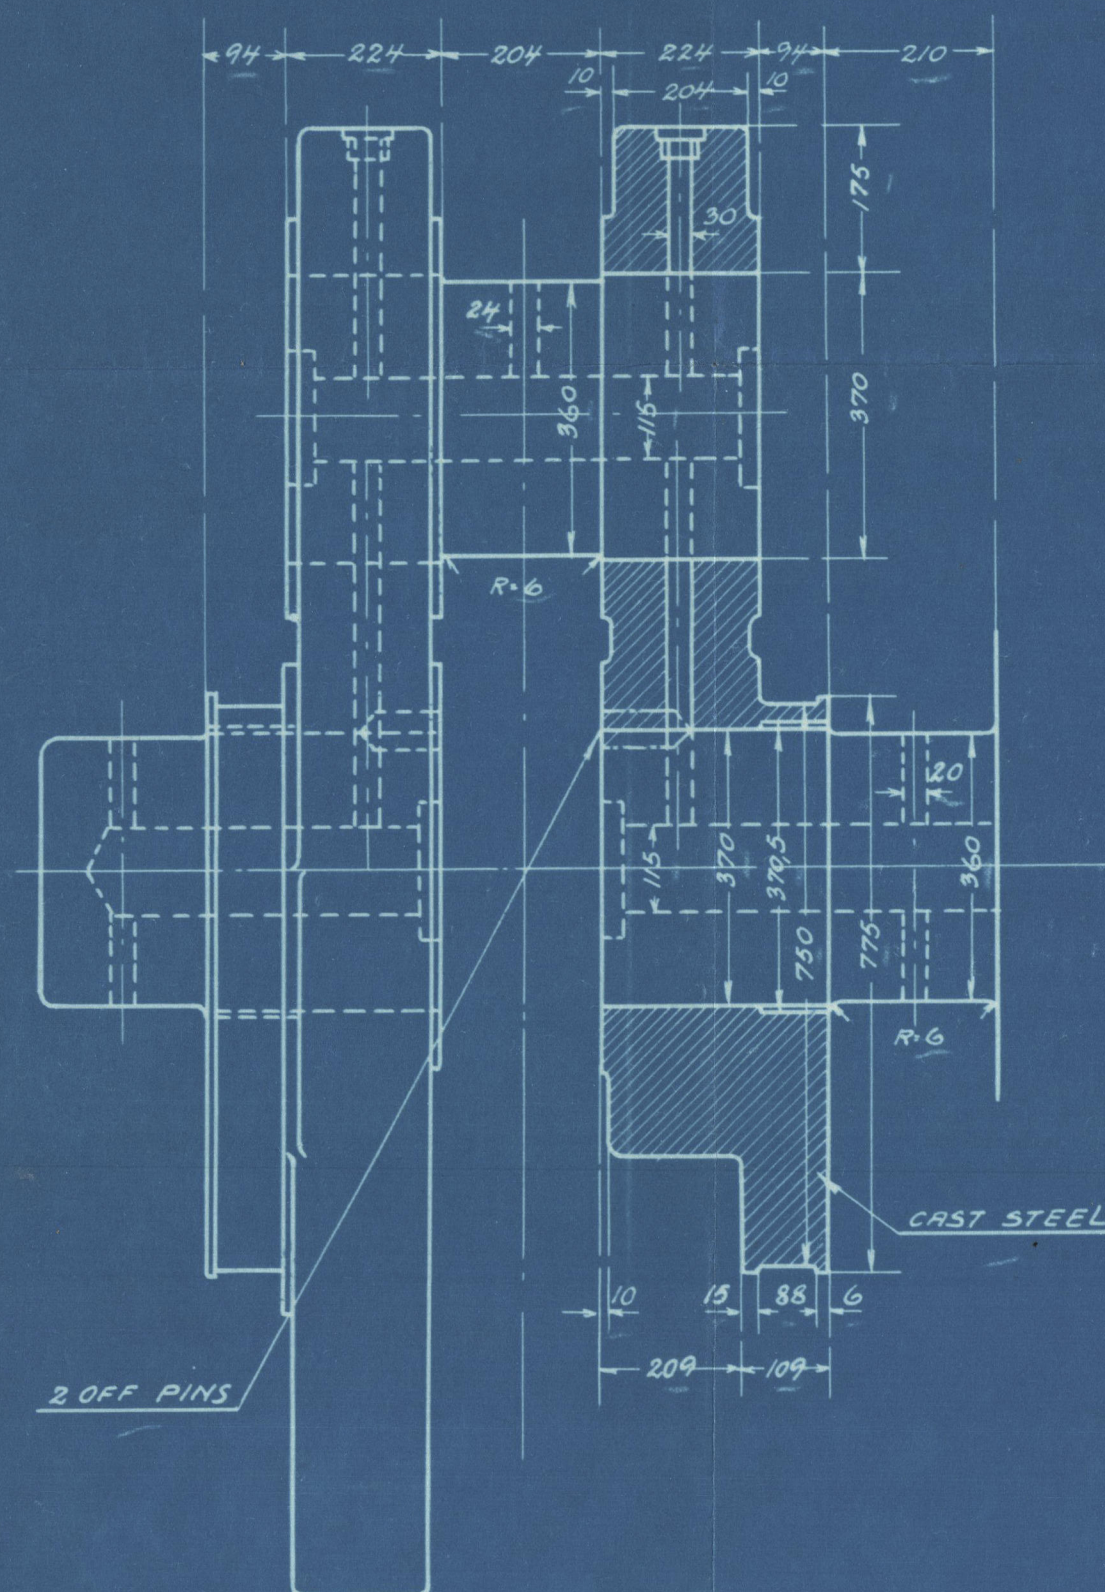

11-1234
W.D.

CRANK SHAFT FOR YARD NR.

6 CYL. 2 S.C.D.A. DIESEL ENGINE
WITH SOLID INJECTIONCYL. DIAM. 450^{M/M} STROKE 1200^{M/M}

THIS DRAWING AND THE DESIGN SHOWN
THEREIN, IS THE PROPERTY
OF BURMEISTER & WAIN LIMITED, AND
IS ONLY ALLOWED TO BE USED BY
EXPRESS PERMISSION AND LICENSE FROM
BURMEISTER & WAIN LIMITED
COPENHAGEN

614


ARTIESELSKAPET
BURMEISTER & WAIN A/S
COPENHAGEN

Lloyds Register
Foundation

W172-0176

Crankschaft and thrustraft
for 6 cyl. 2 scd a main
diesel engine
for
Yard No. 614
by

AKTIESELSKABET
BURMEISTER & WAIN'S MASKIN- OG SKIBSBYGGERI

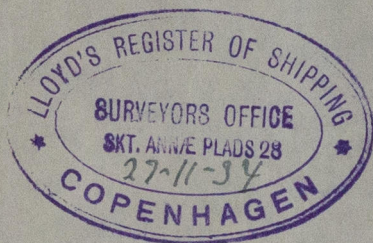

M/S. "Hægh Carlsen"
Exp. Depart No. 9699.



W172-0176

Lloyd's Register
Foundation