






INSIDE ELEVATION

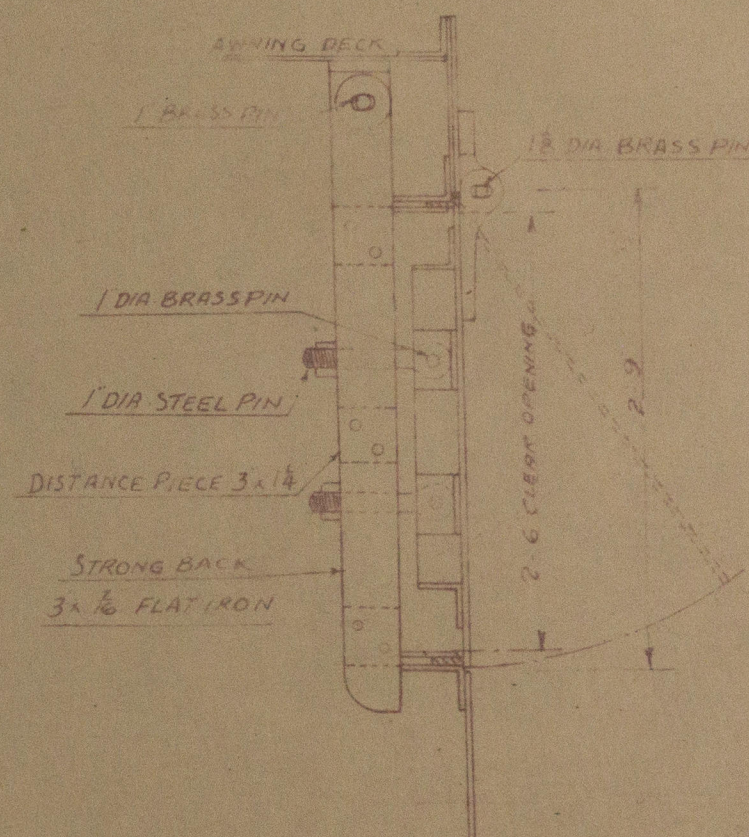


SECTION

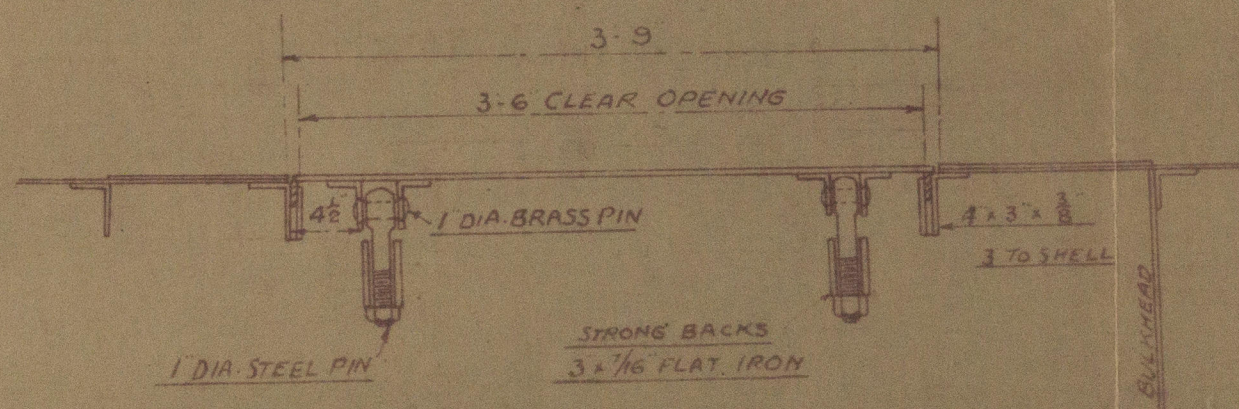


SECTIONAL PLAN

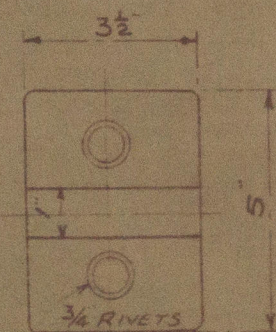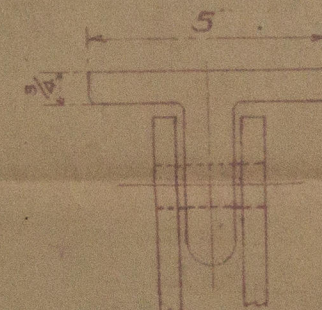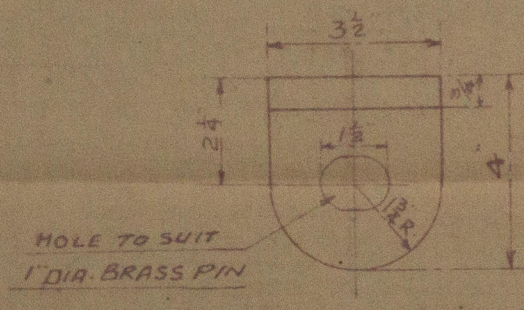

EYEPLATE FOR STRONG BACK

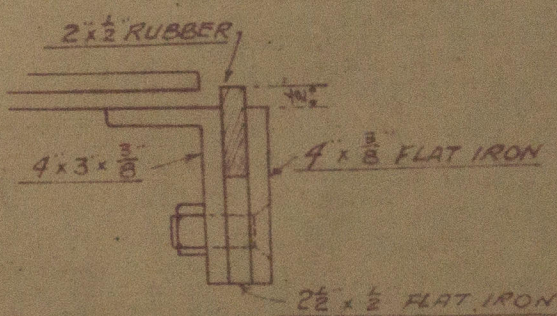

W.T. JOINT

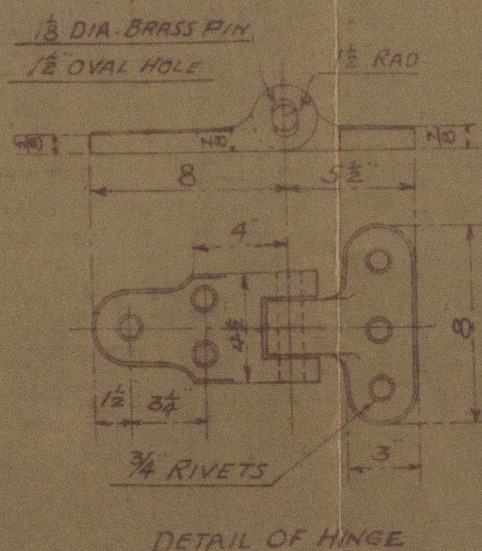

DETAIL OF HINGE

M V HAI KWANG  
PROPOSED W.T. CARGO DOOR  
SCALE 1" = 1 FOOT.



N.E.W. DRG. No 37/36

W 80



© 2019

Lloyd's Register  
1933-36  
Foundation



Rpt. No. 4563, 7-9-39

HAI KWANG

Proposed W.T. Cargo Door



© 2019

Lloyd's Register  
Foundation

W177-0181