



LIST OF MATERIAL FOR ONE HEAD

PCE. NO.	NAME	NO. REQ'D	MATERIAL	REMARKS
1	HEAD	1	STEEL	
2	3/4" SAFETY VALVE	1	COMP.	ASHTON VALVE CO NO 251.H.
3	3/4" ANGLE VALVE	1	FORG STEEL	VOGT CAT. F6 PG. 61 #1644
4	1/2" STREET ELBOW	1	" "	" " " PG. 142 #1803
5	1/2" NEEDLE VALVE	1	" "	" " " PG. 71 #1663
6	GAGE	1	"	ASHCROFT 5 TYPE SF FORM CN PG 48
7	3/4" UNION	1	EX.H. FS	FRAMANCO
8	3/4" CLOSE NIPPLE	2		

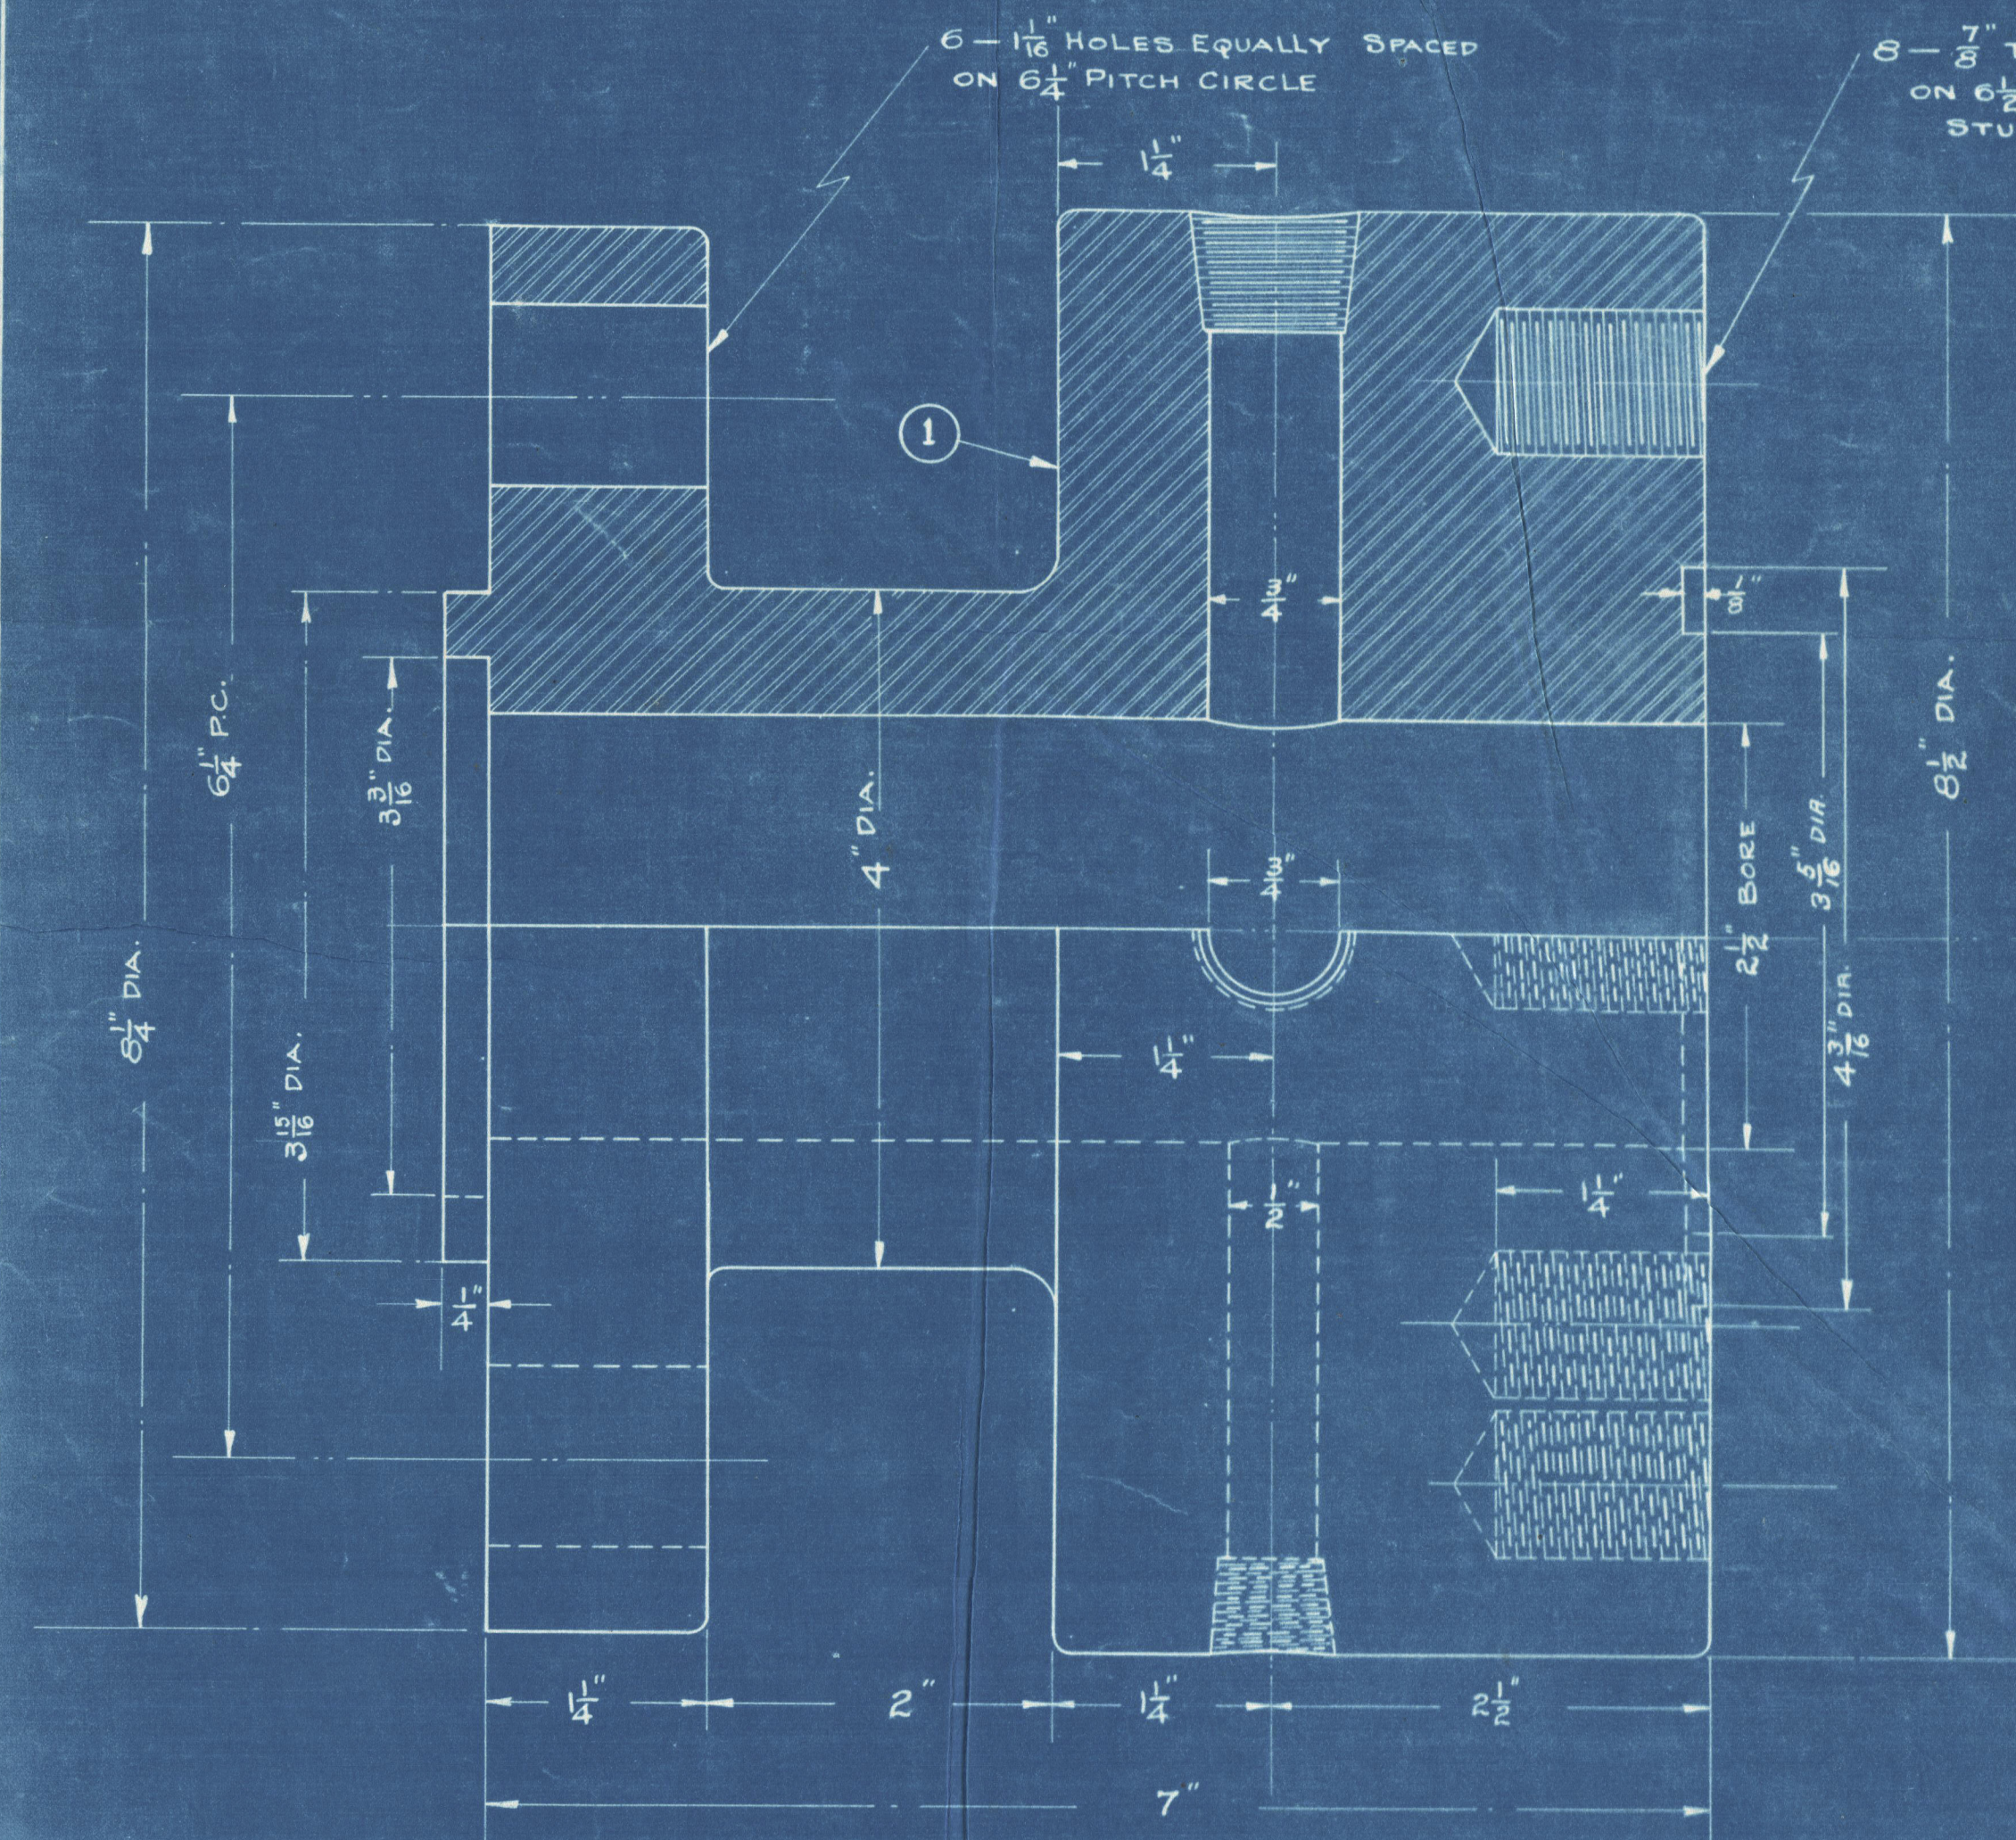

HEAD—STEEL—6 REQ'D—

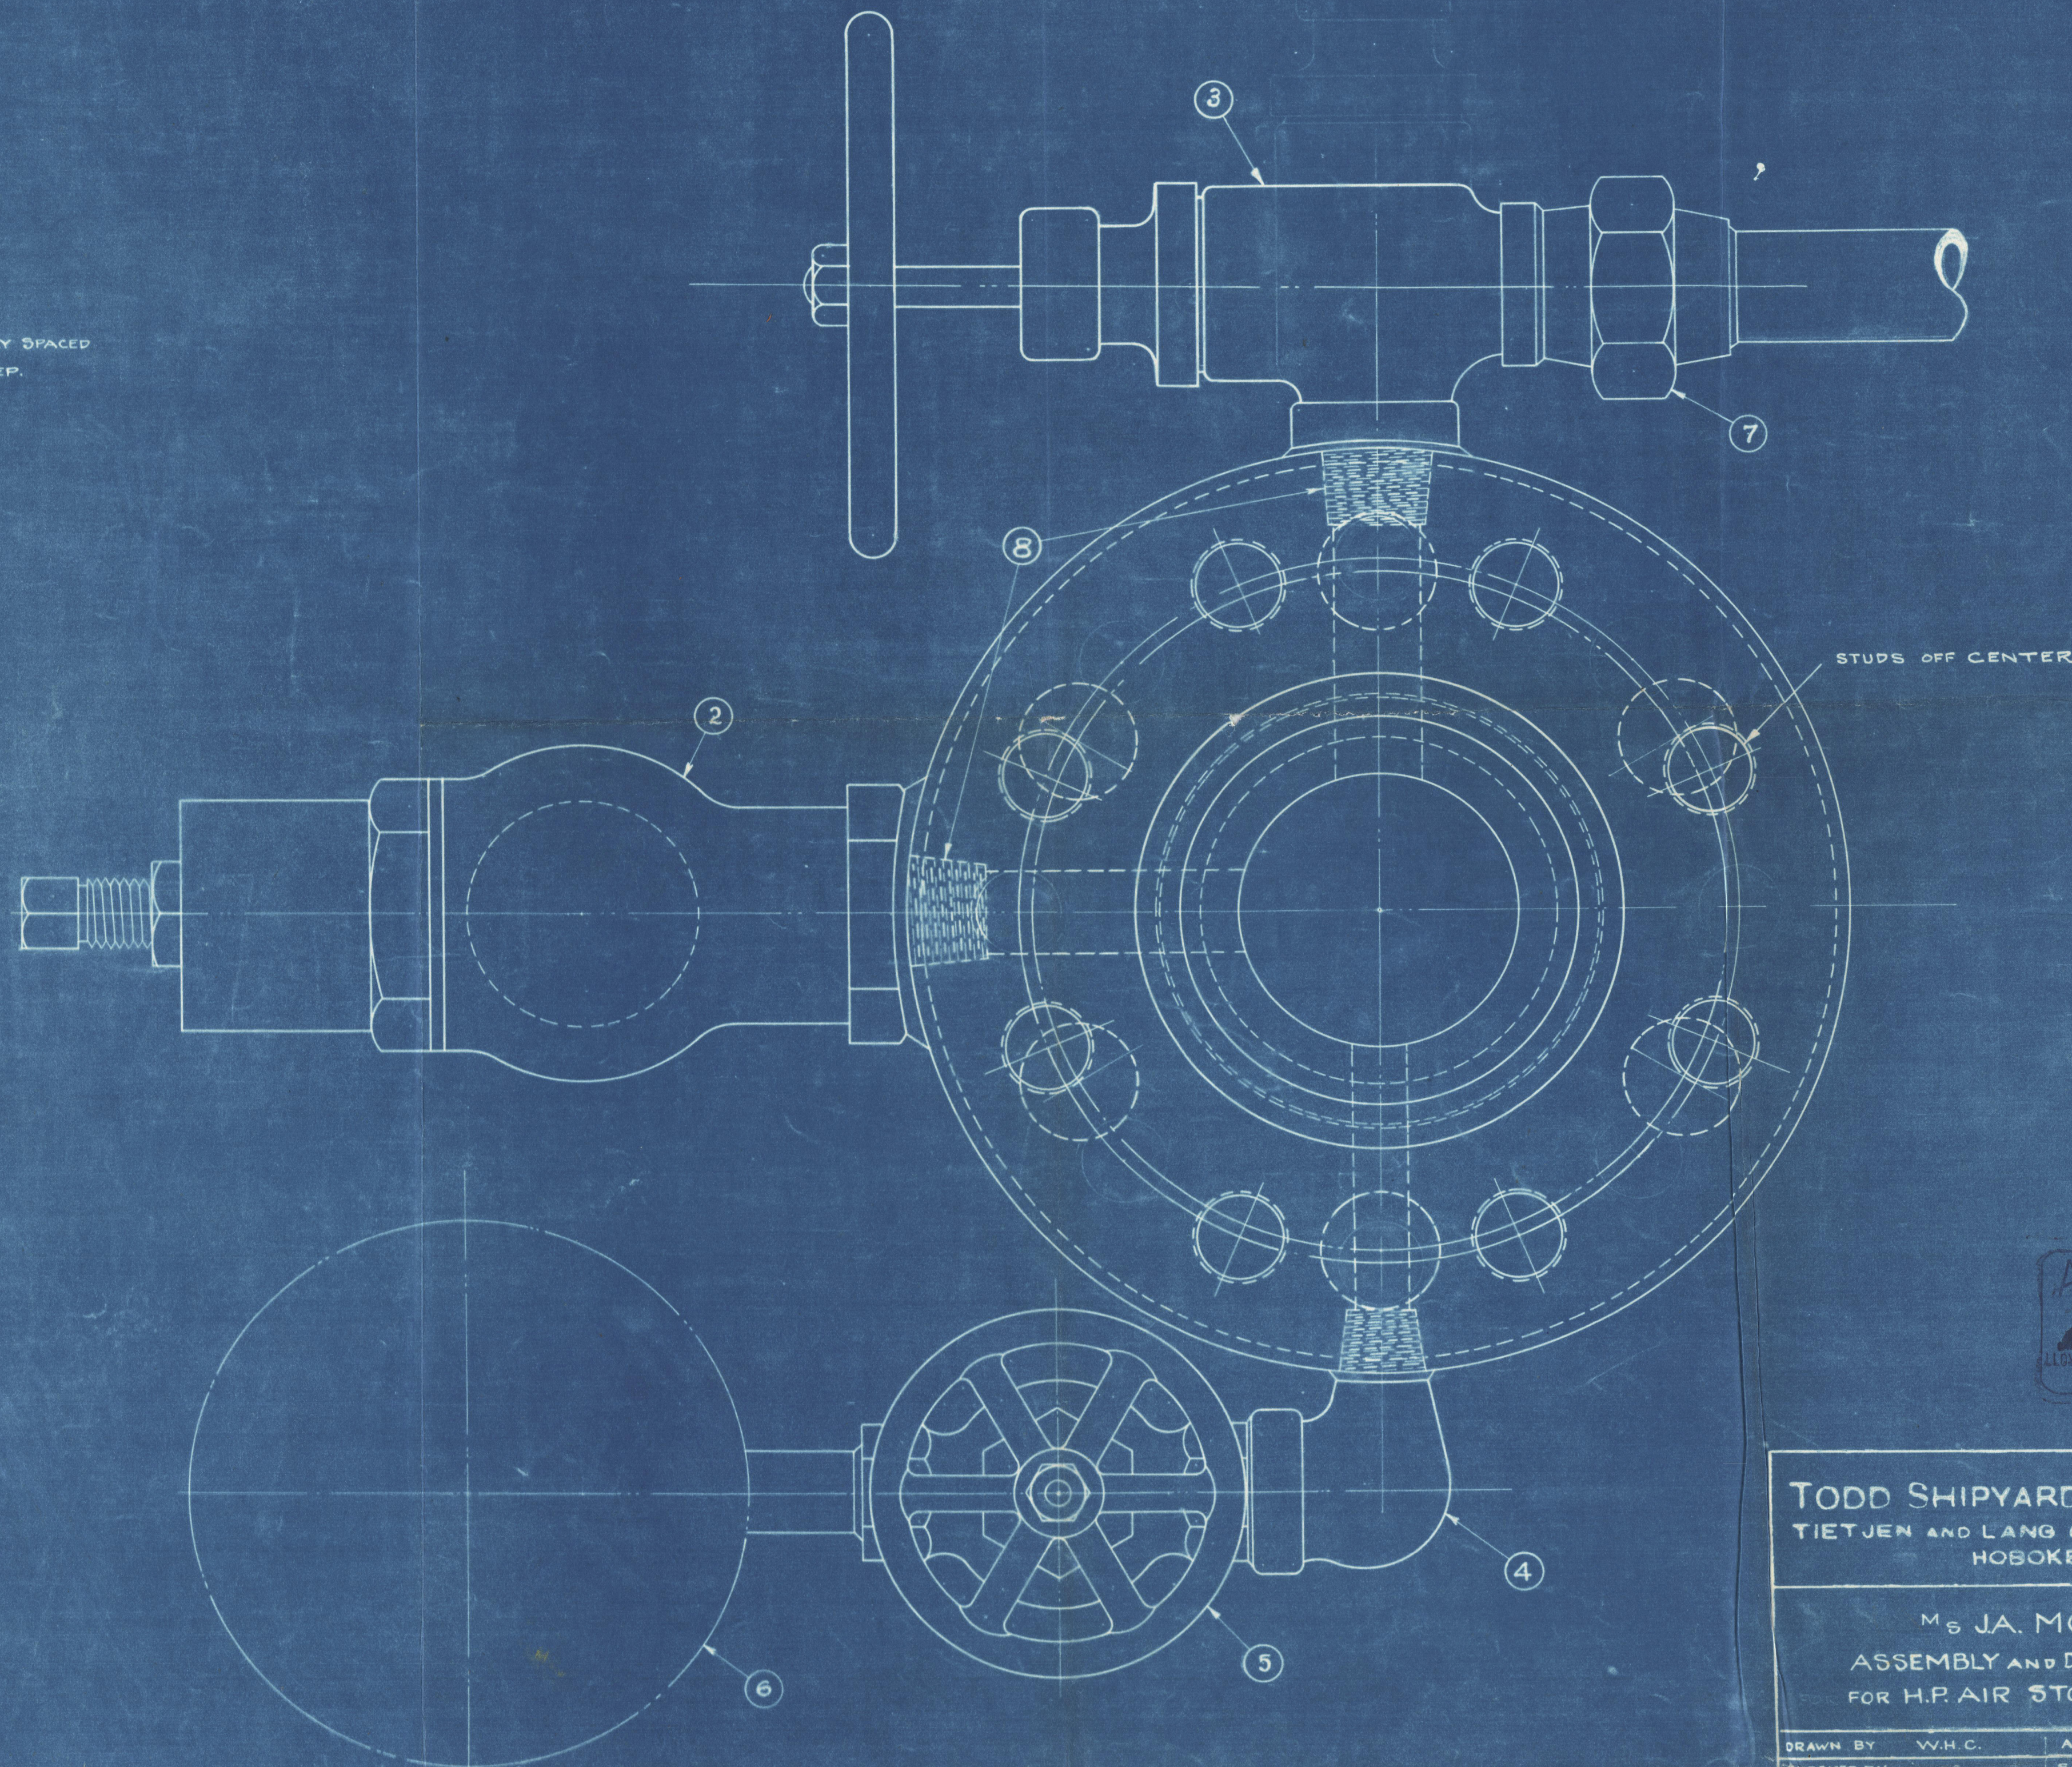

TODD SHIPYARDS CORPORATION
TIETJEN AND LANG DRY DOCK CO. PLANT
HOBOKEN, N. J.

M. S. JA. MOFFETT JR.
ASSEMBLY AND DETAILS OF HEAD
FOR H.P. AIR STORAGE TANK

DRAWN BY	W.H.C.	APPROVED BY	J.D. CONNELL 10-7-26
CHECKED BY		SCALE	FULL SIZE
TRACED BY	W.H.C.	DATE	7-13-26
DATE REVISED			
TRAC. NO.	4-18-2A		

S.A.R. R Lloyds Register
Form 181-0 155