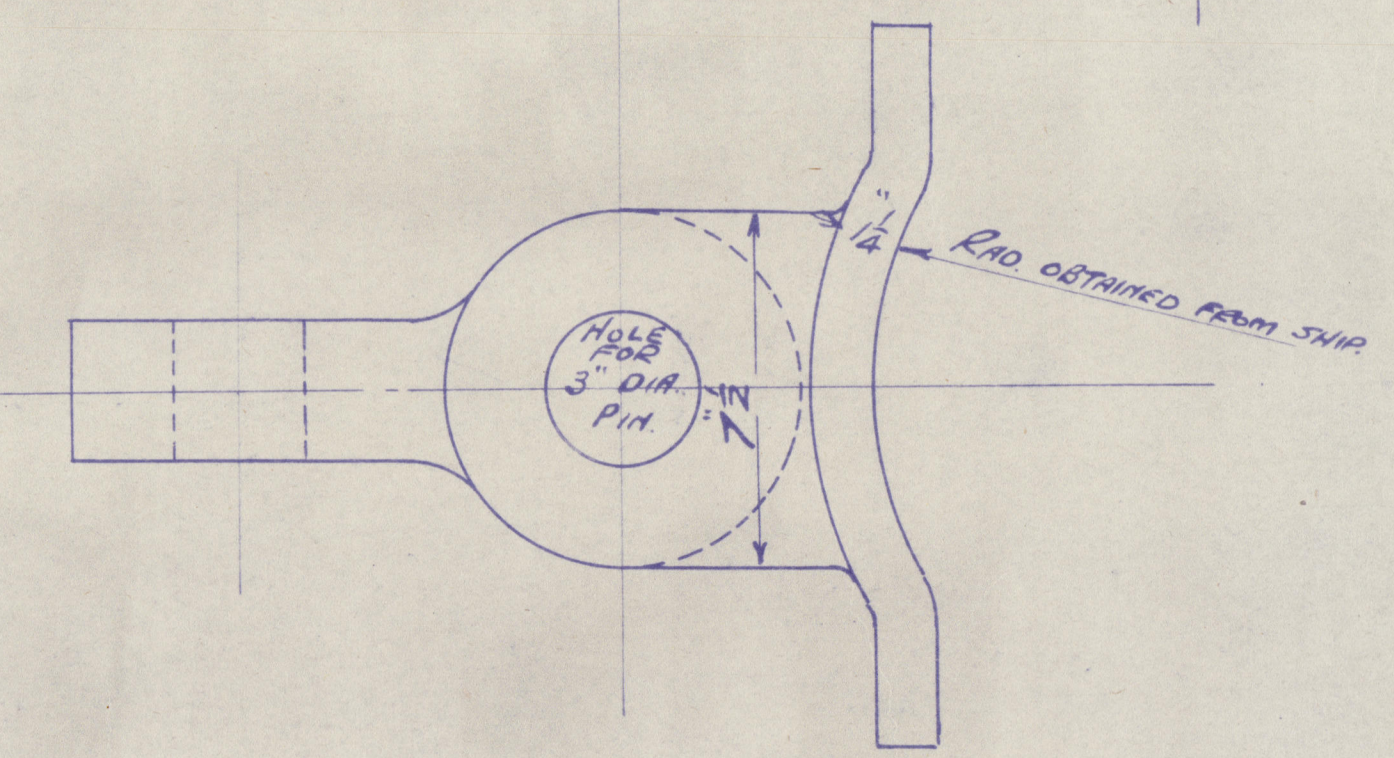
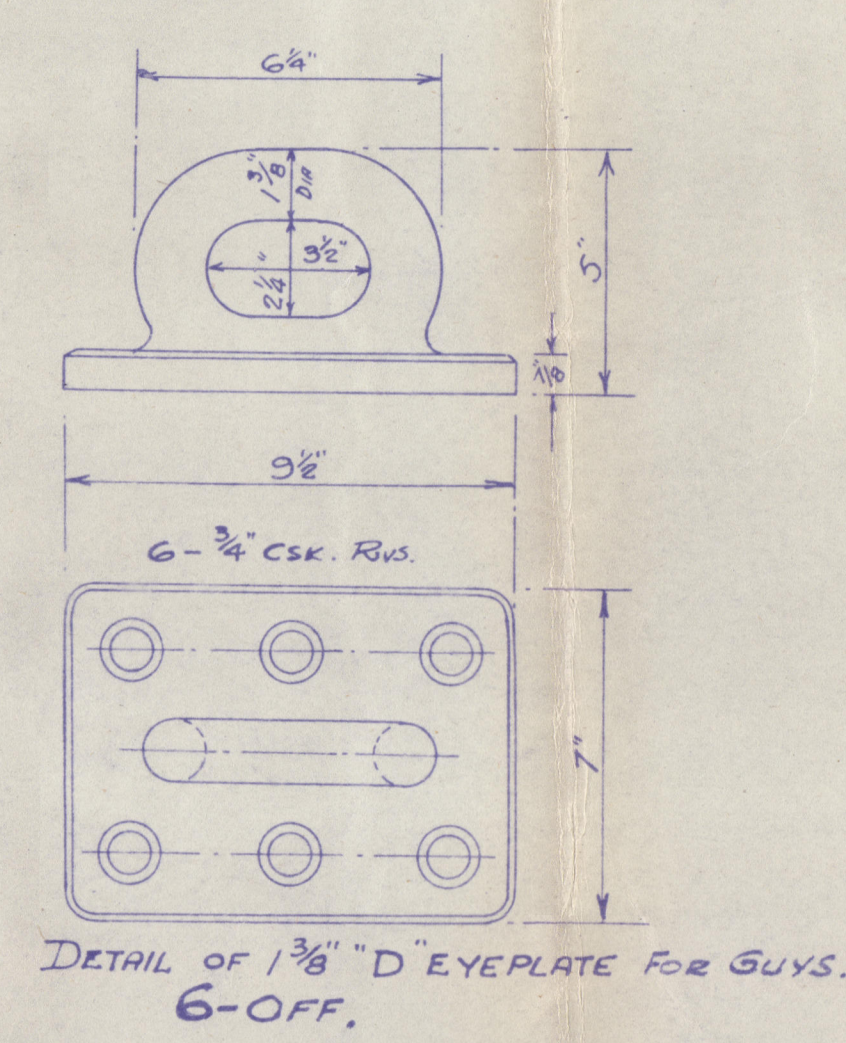
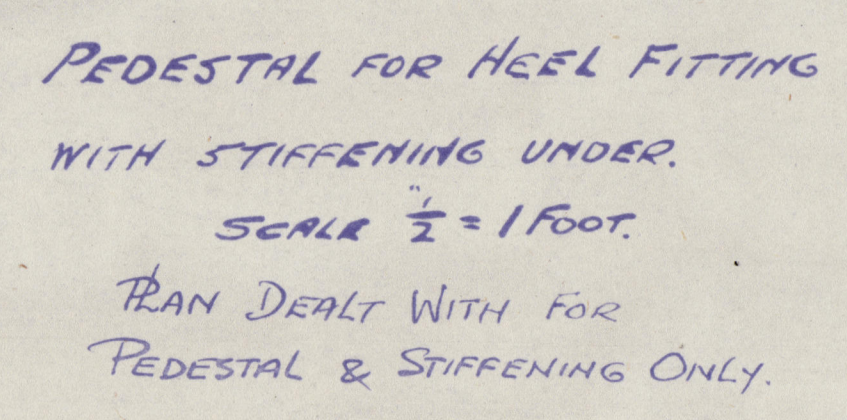
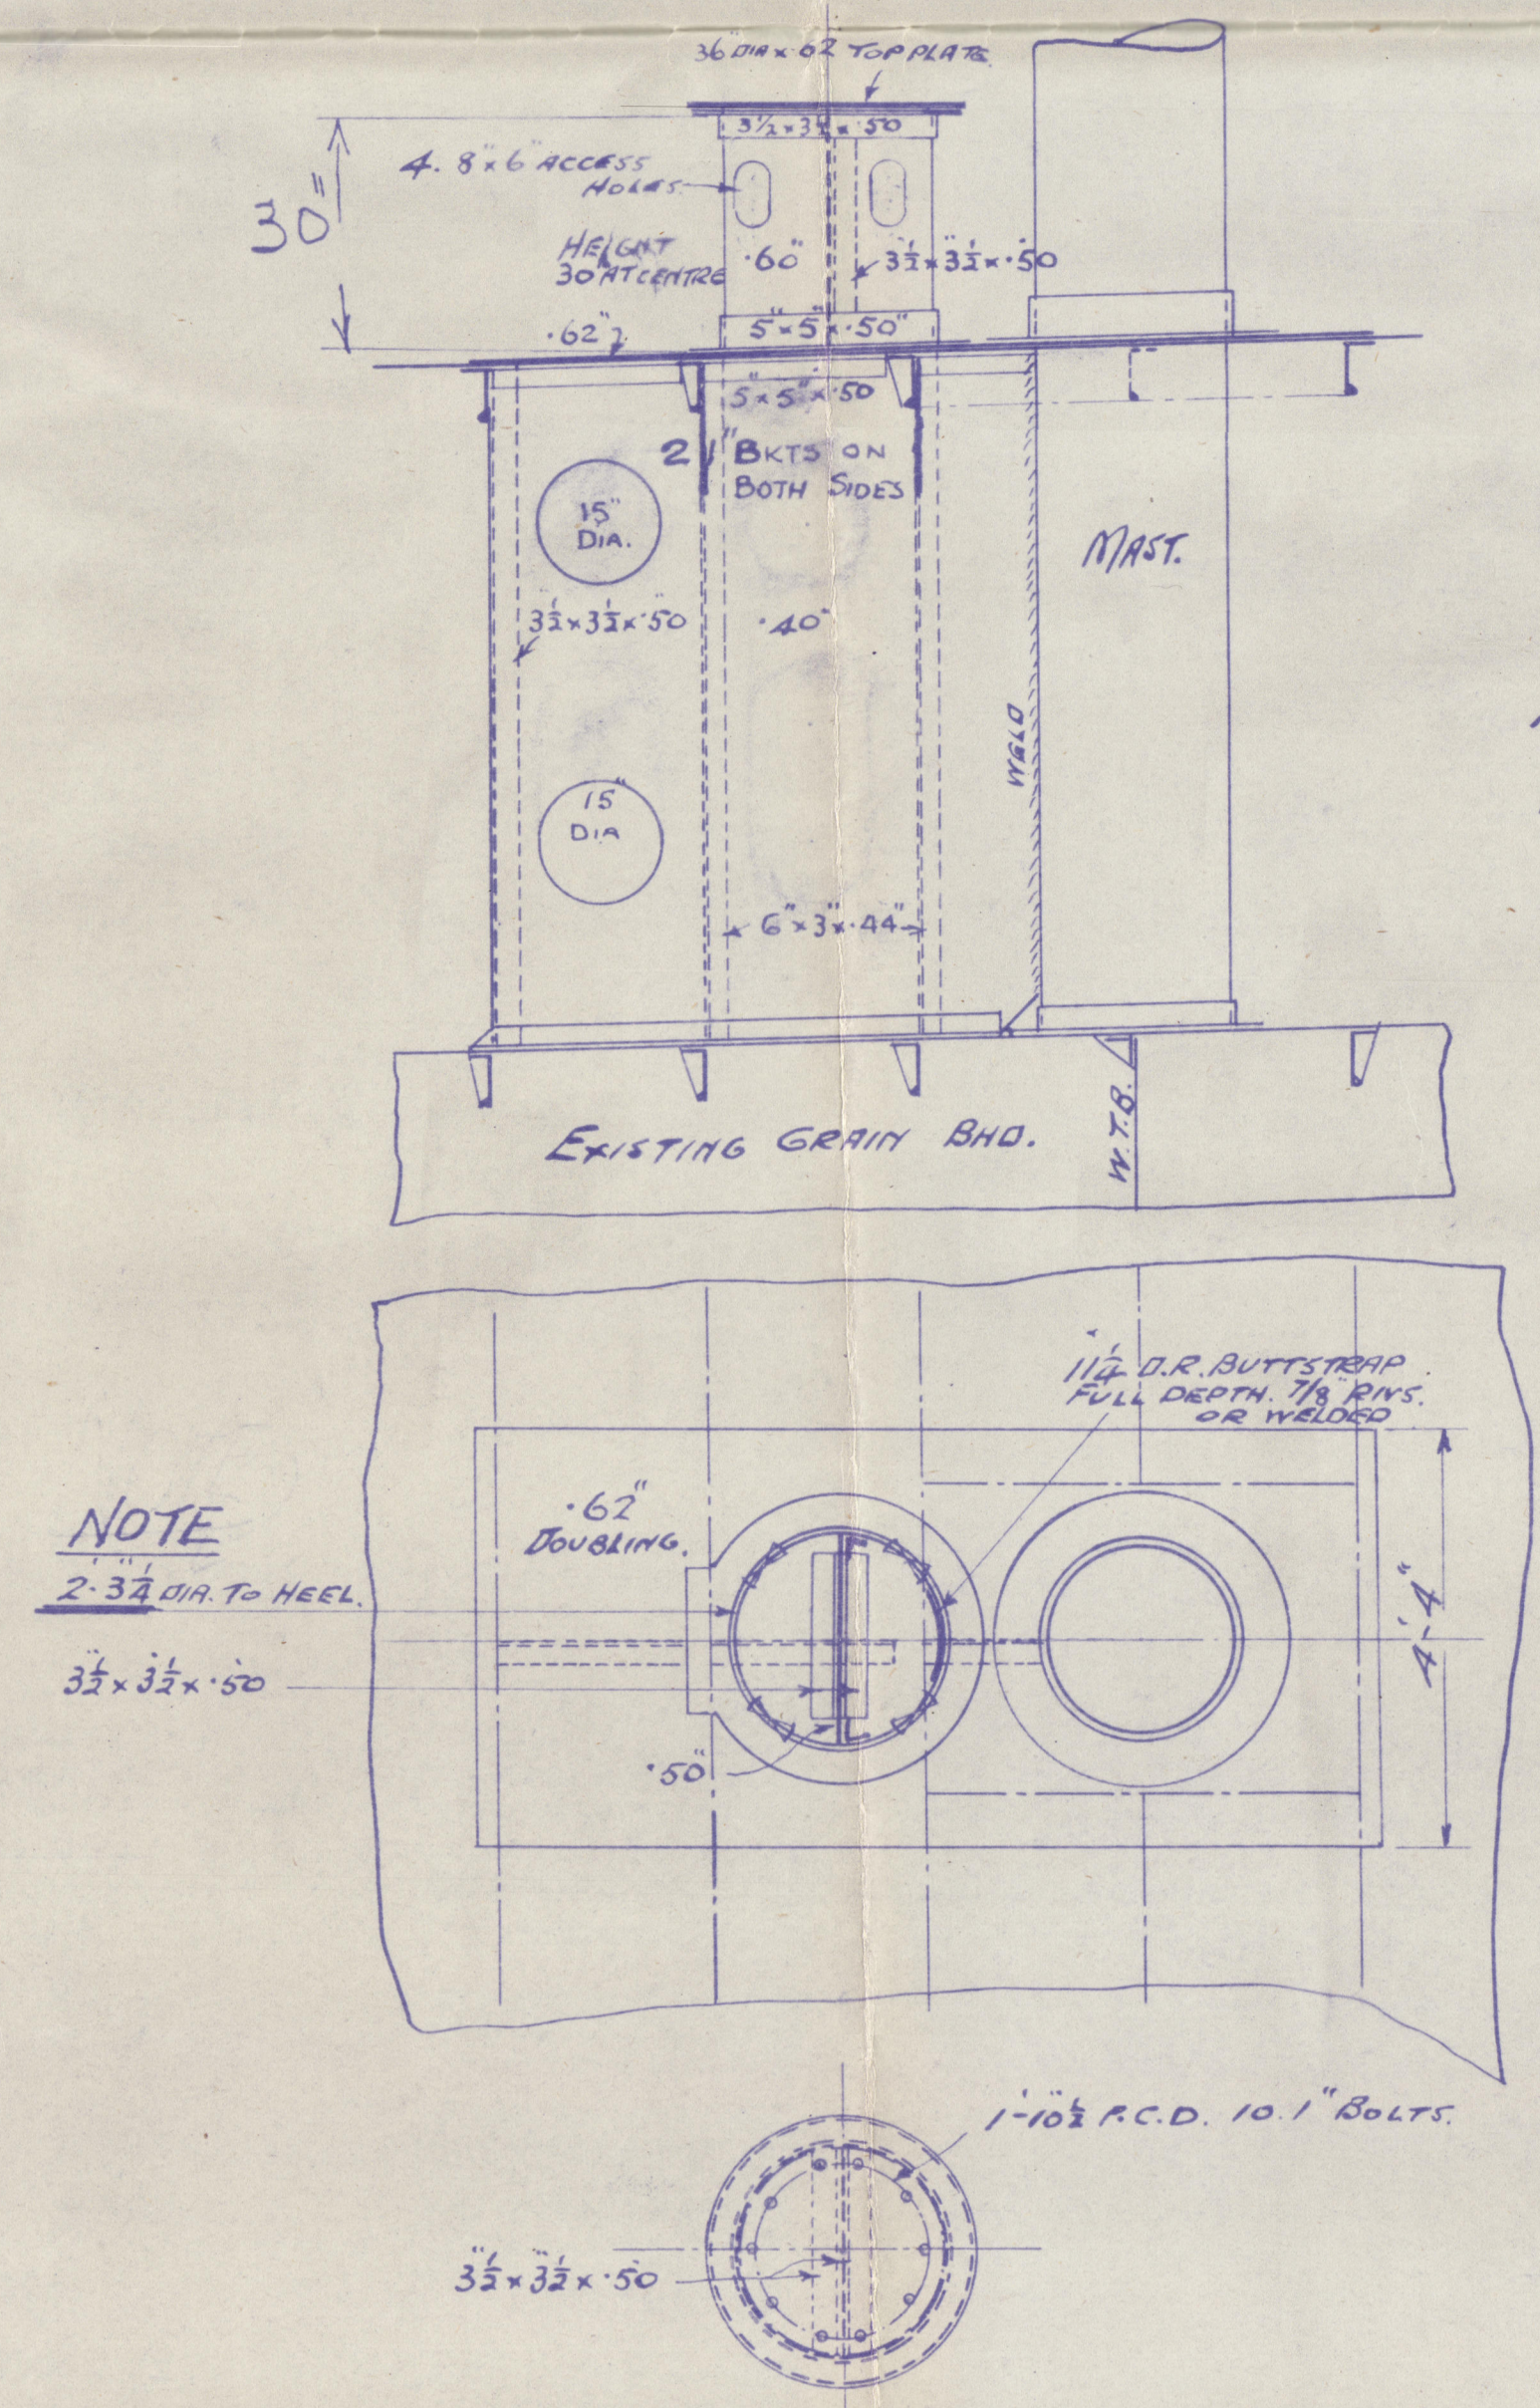
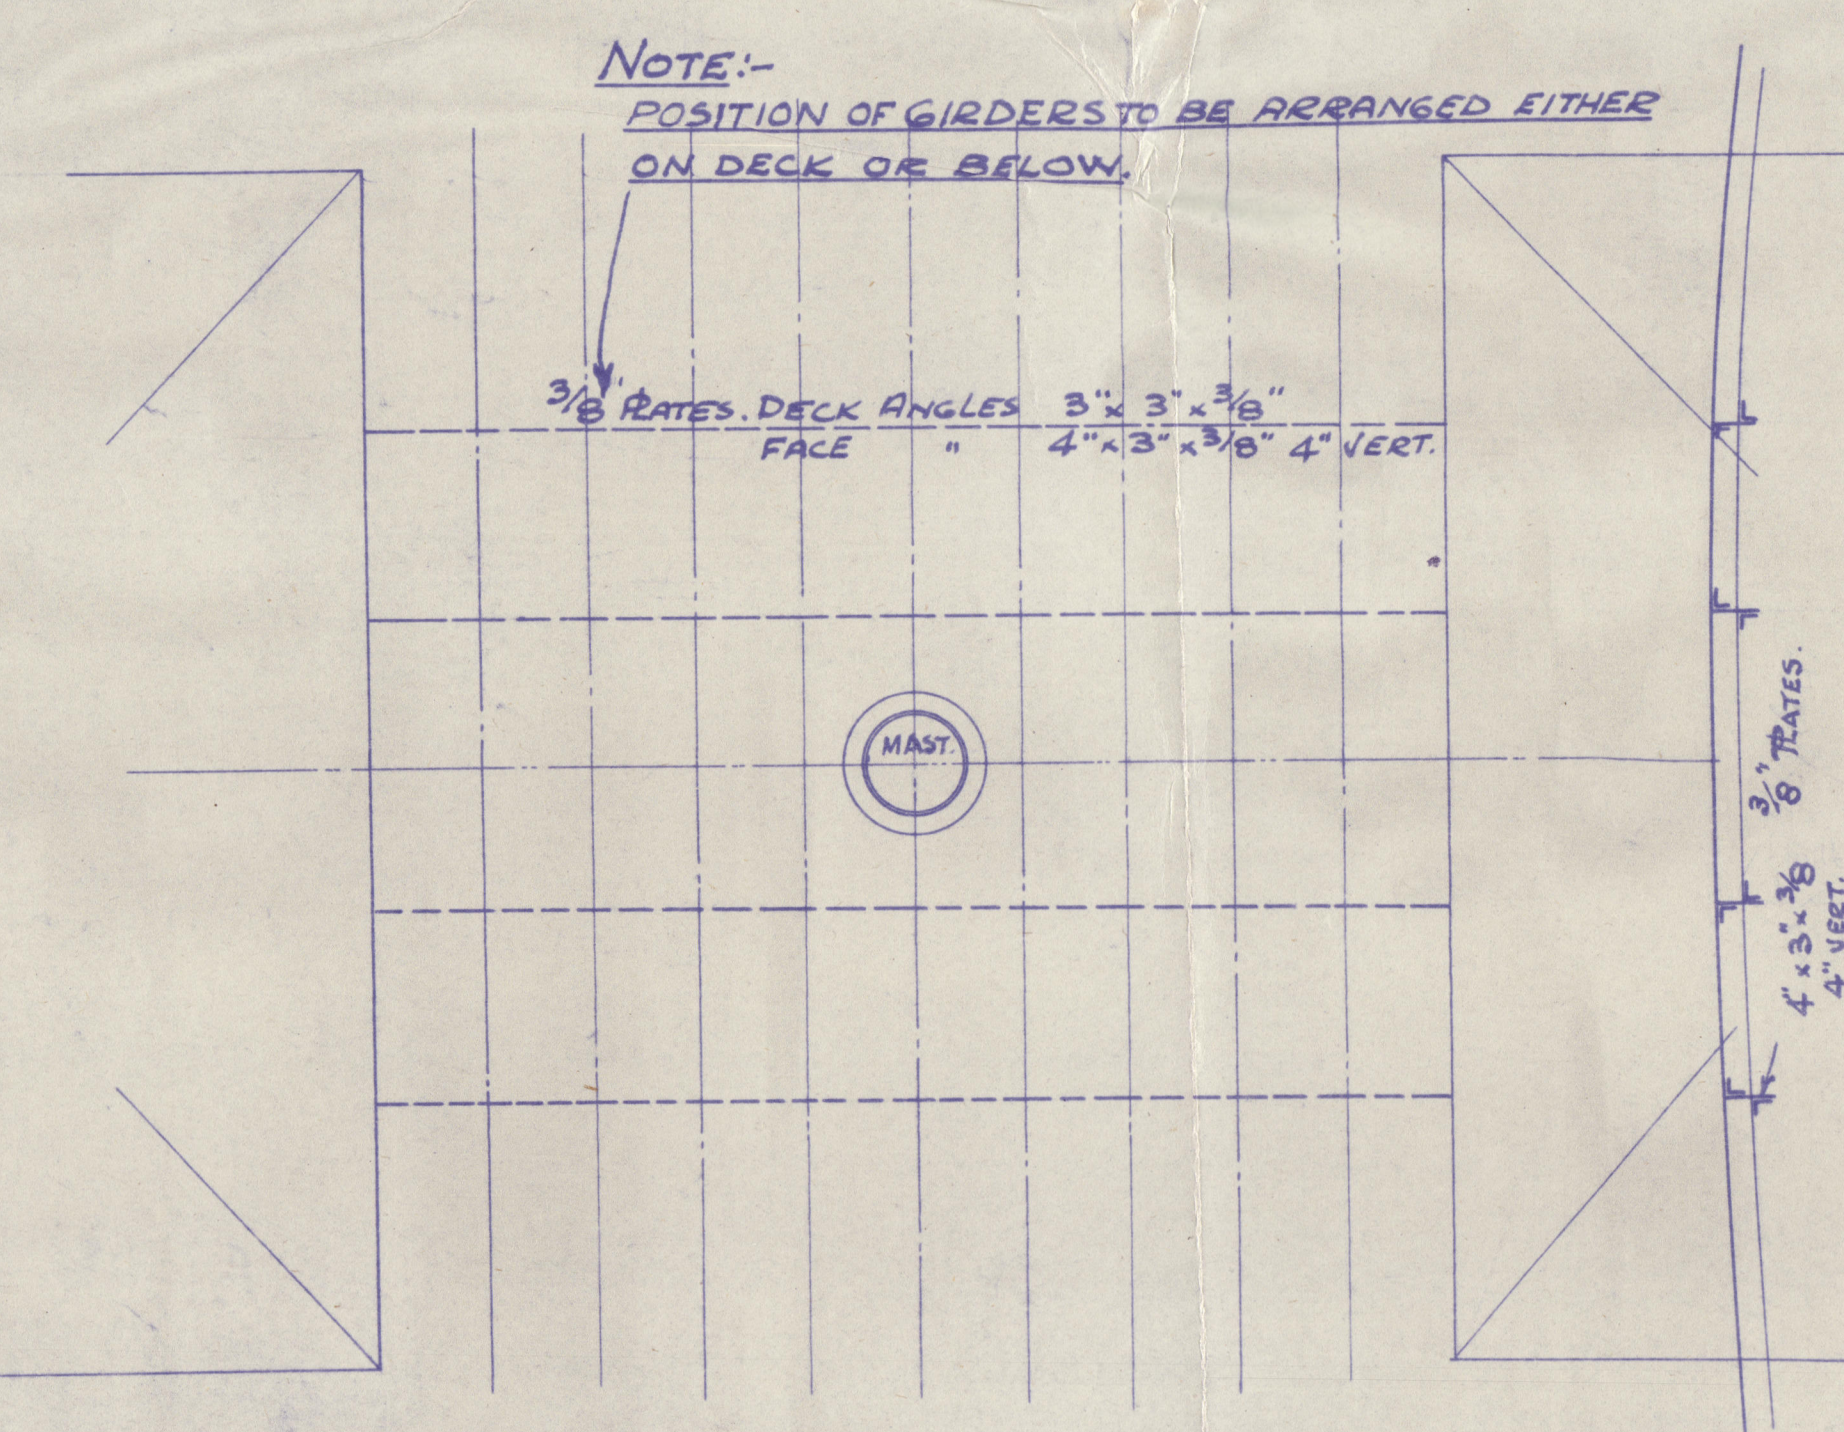
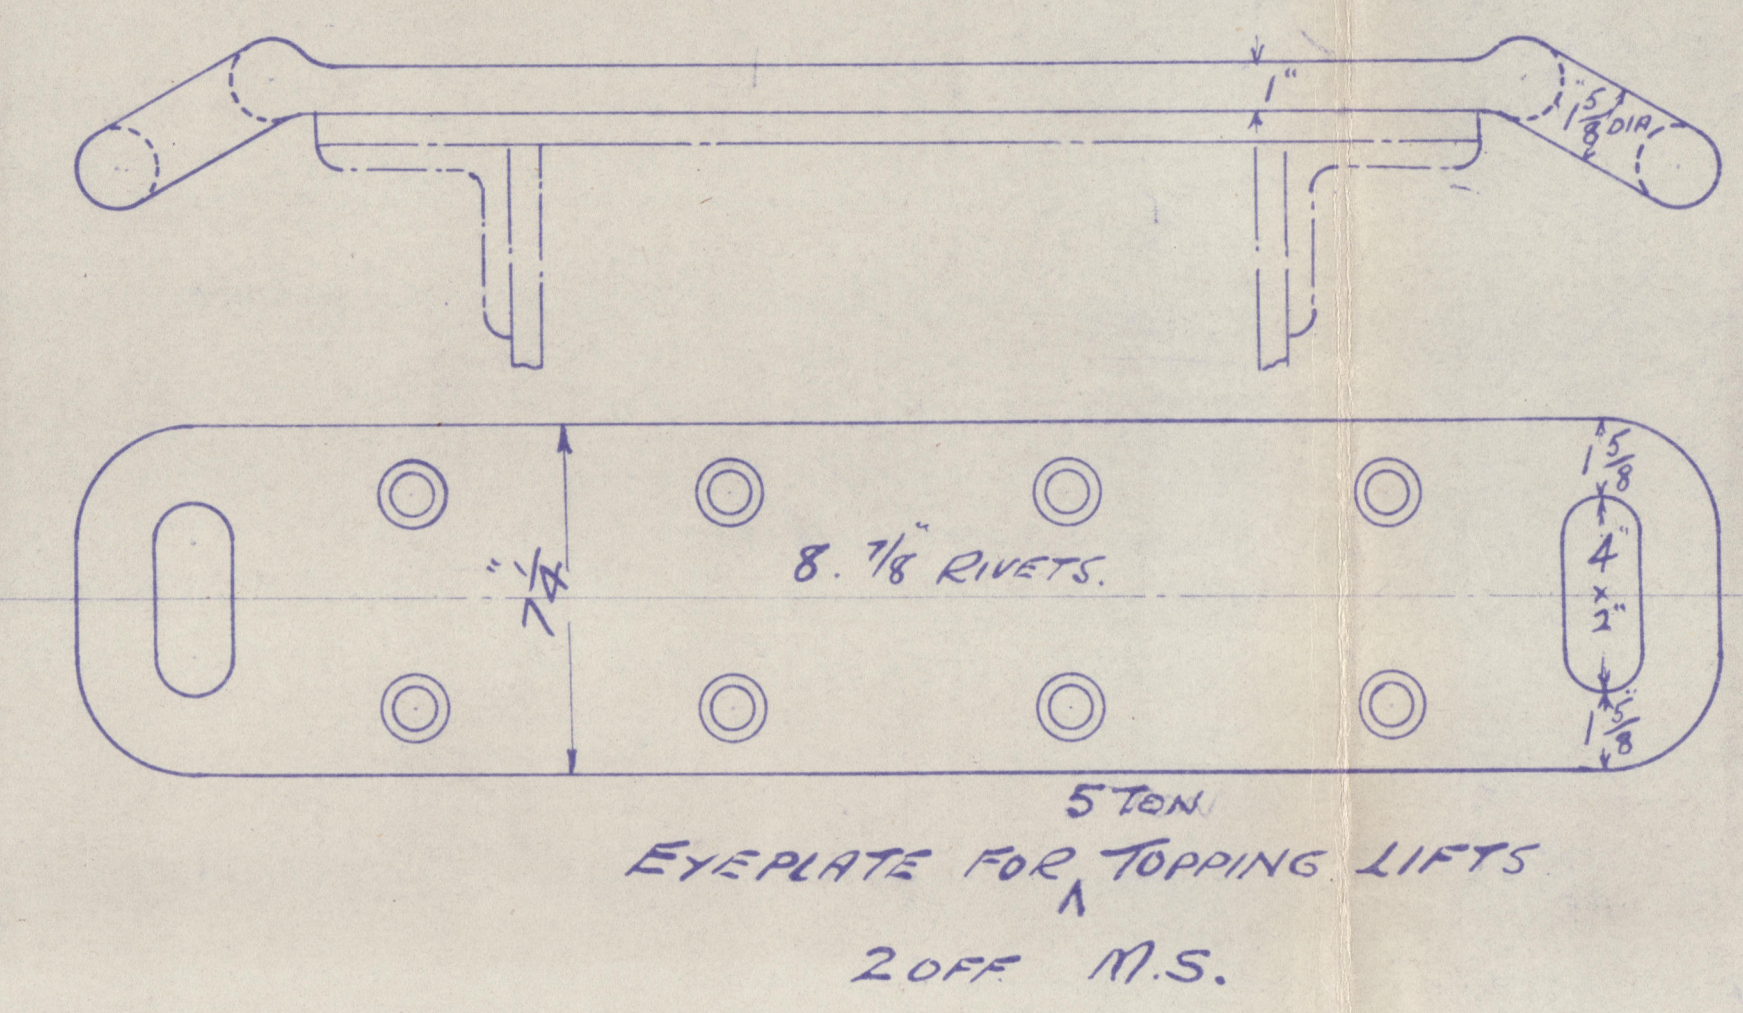
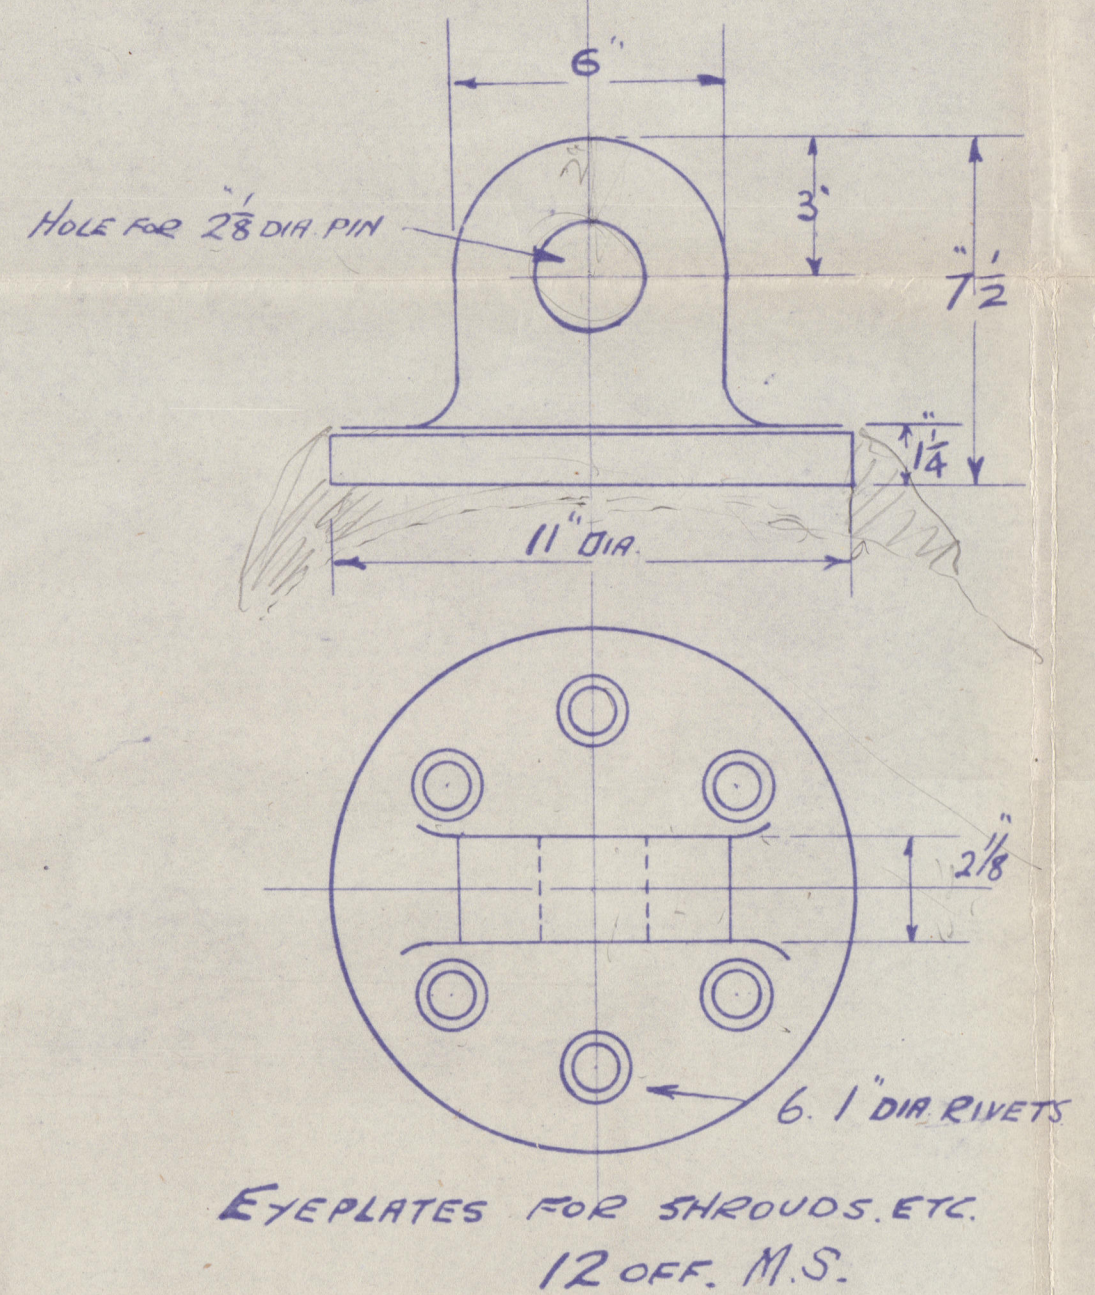
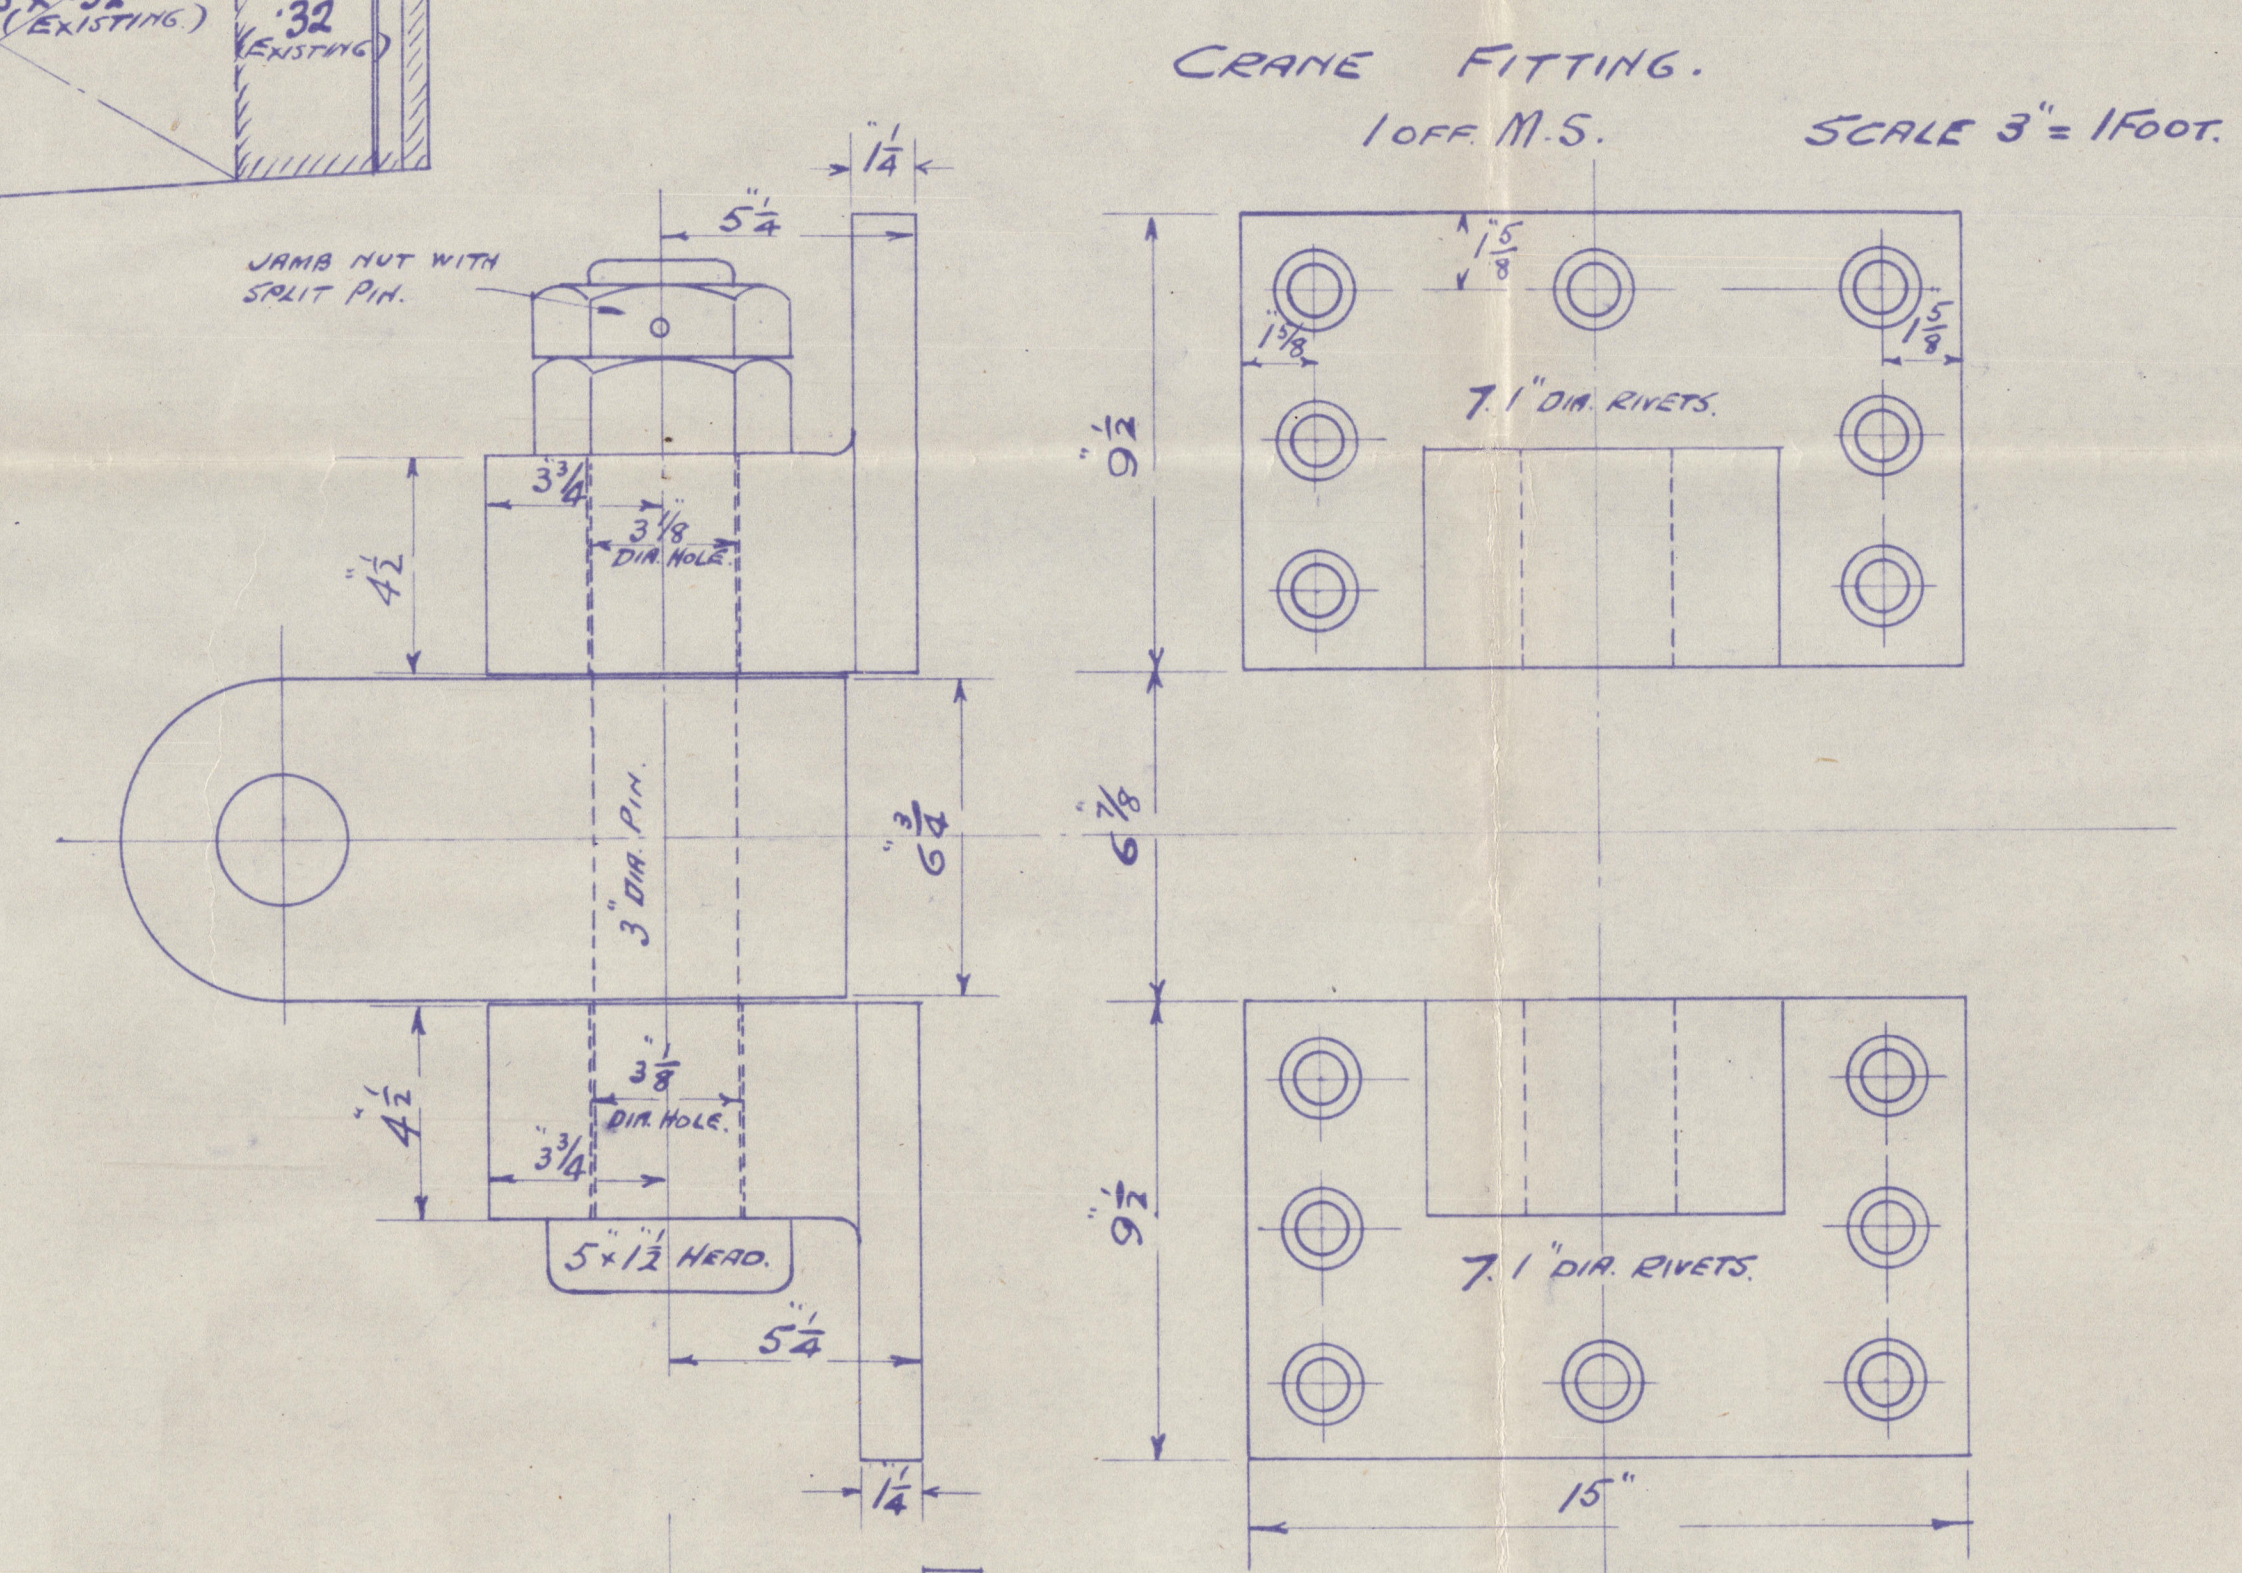
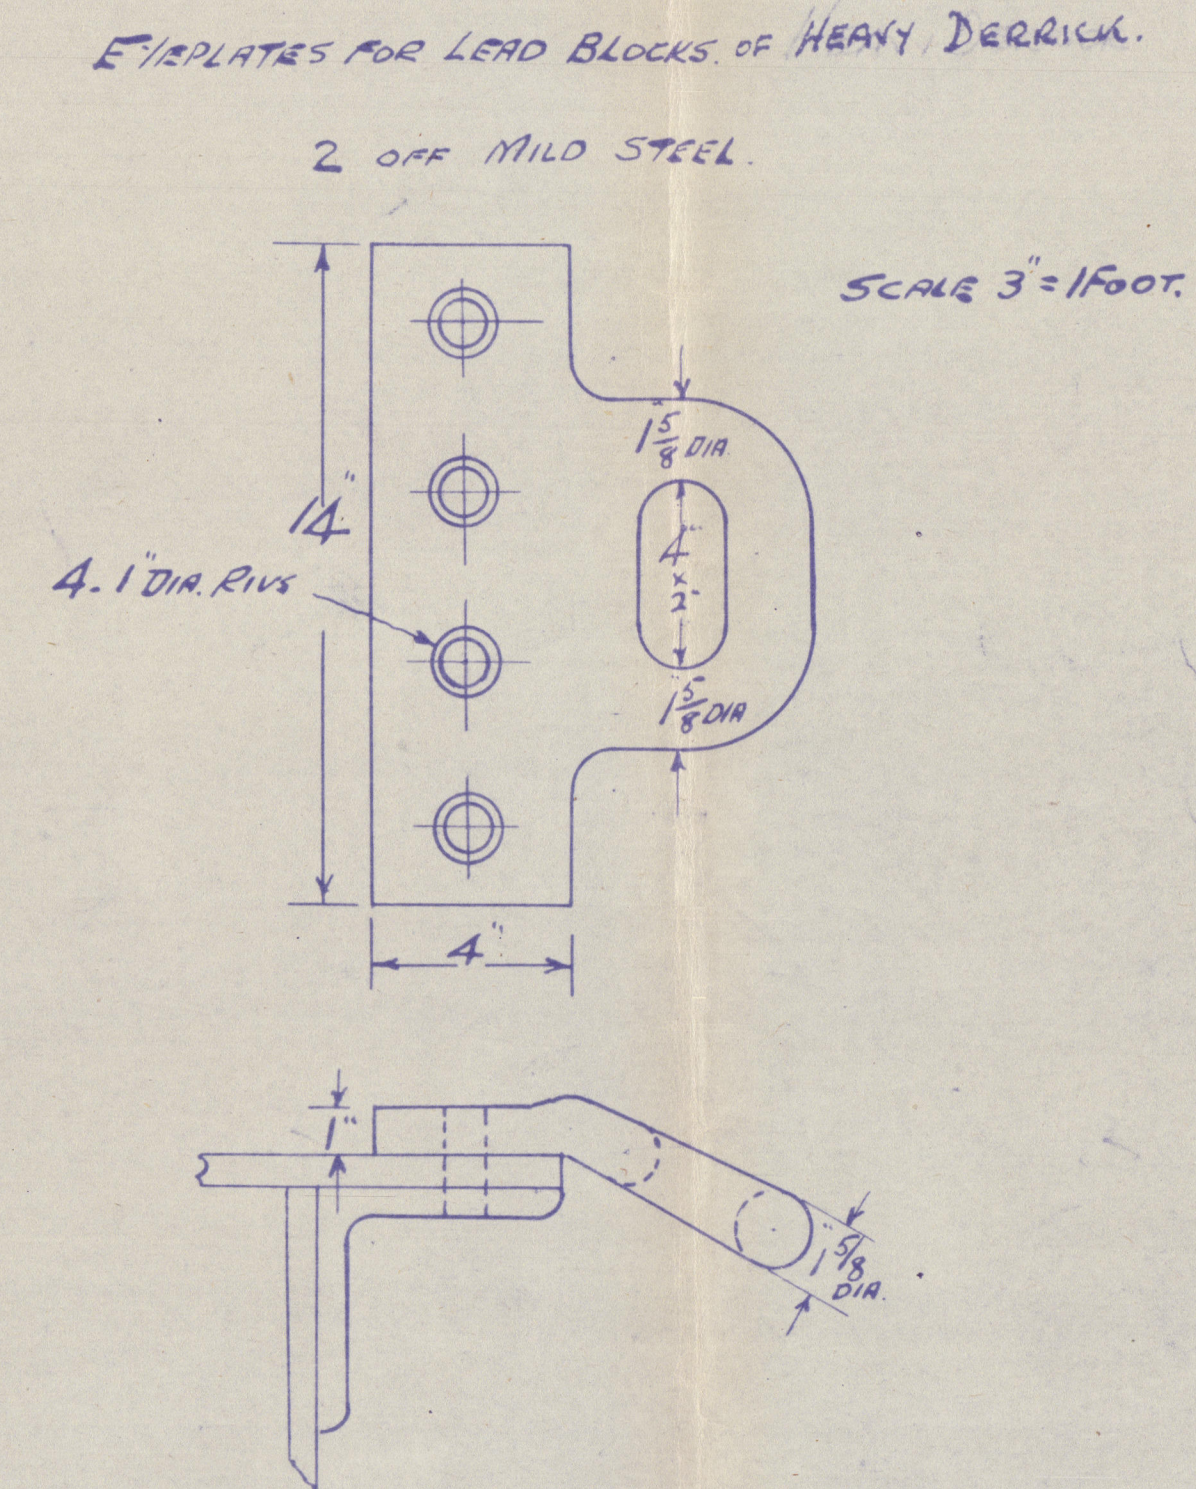
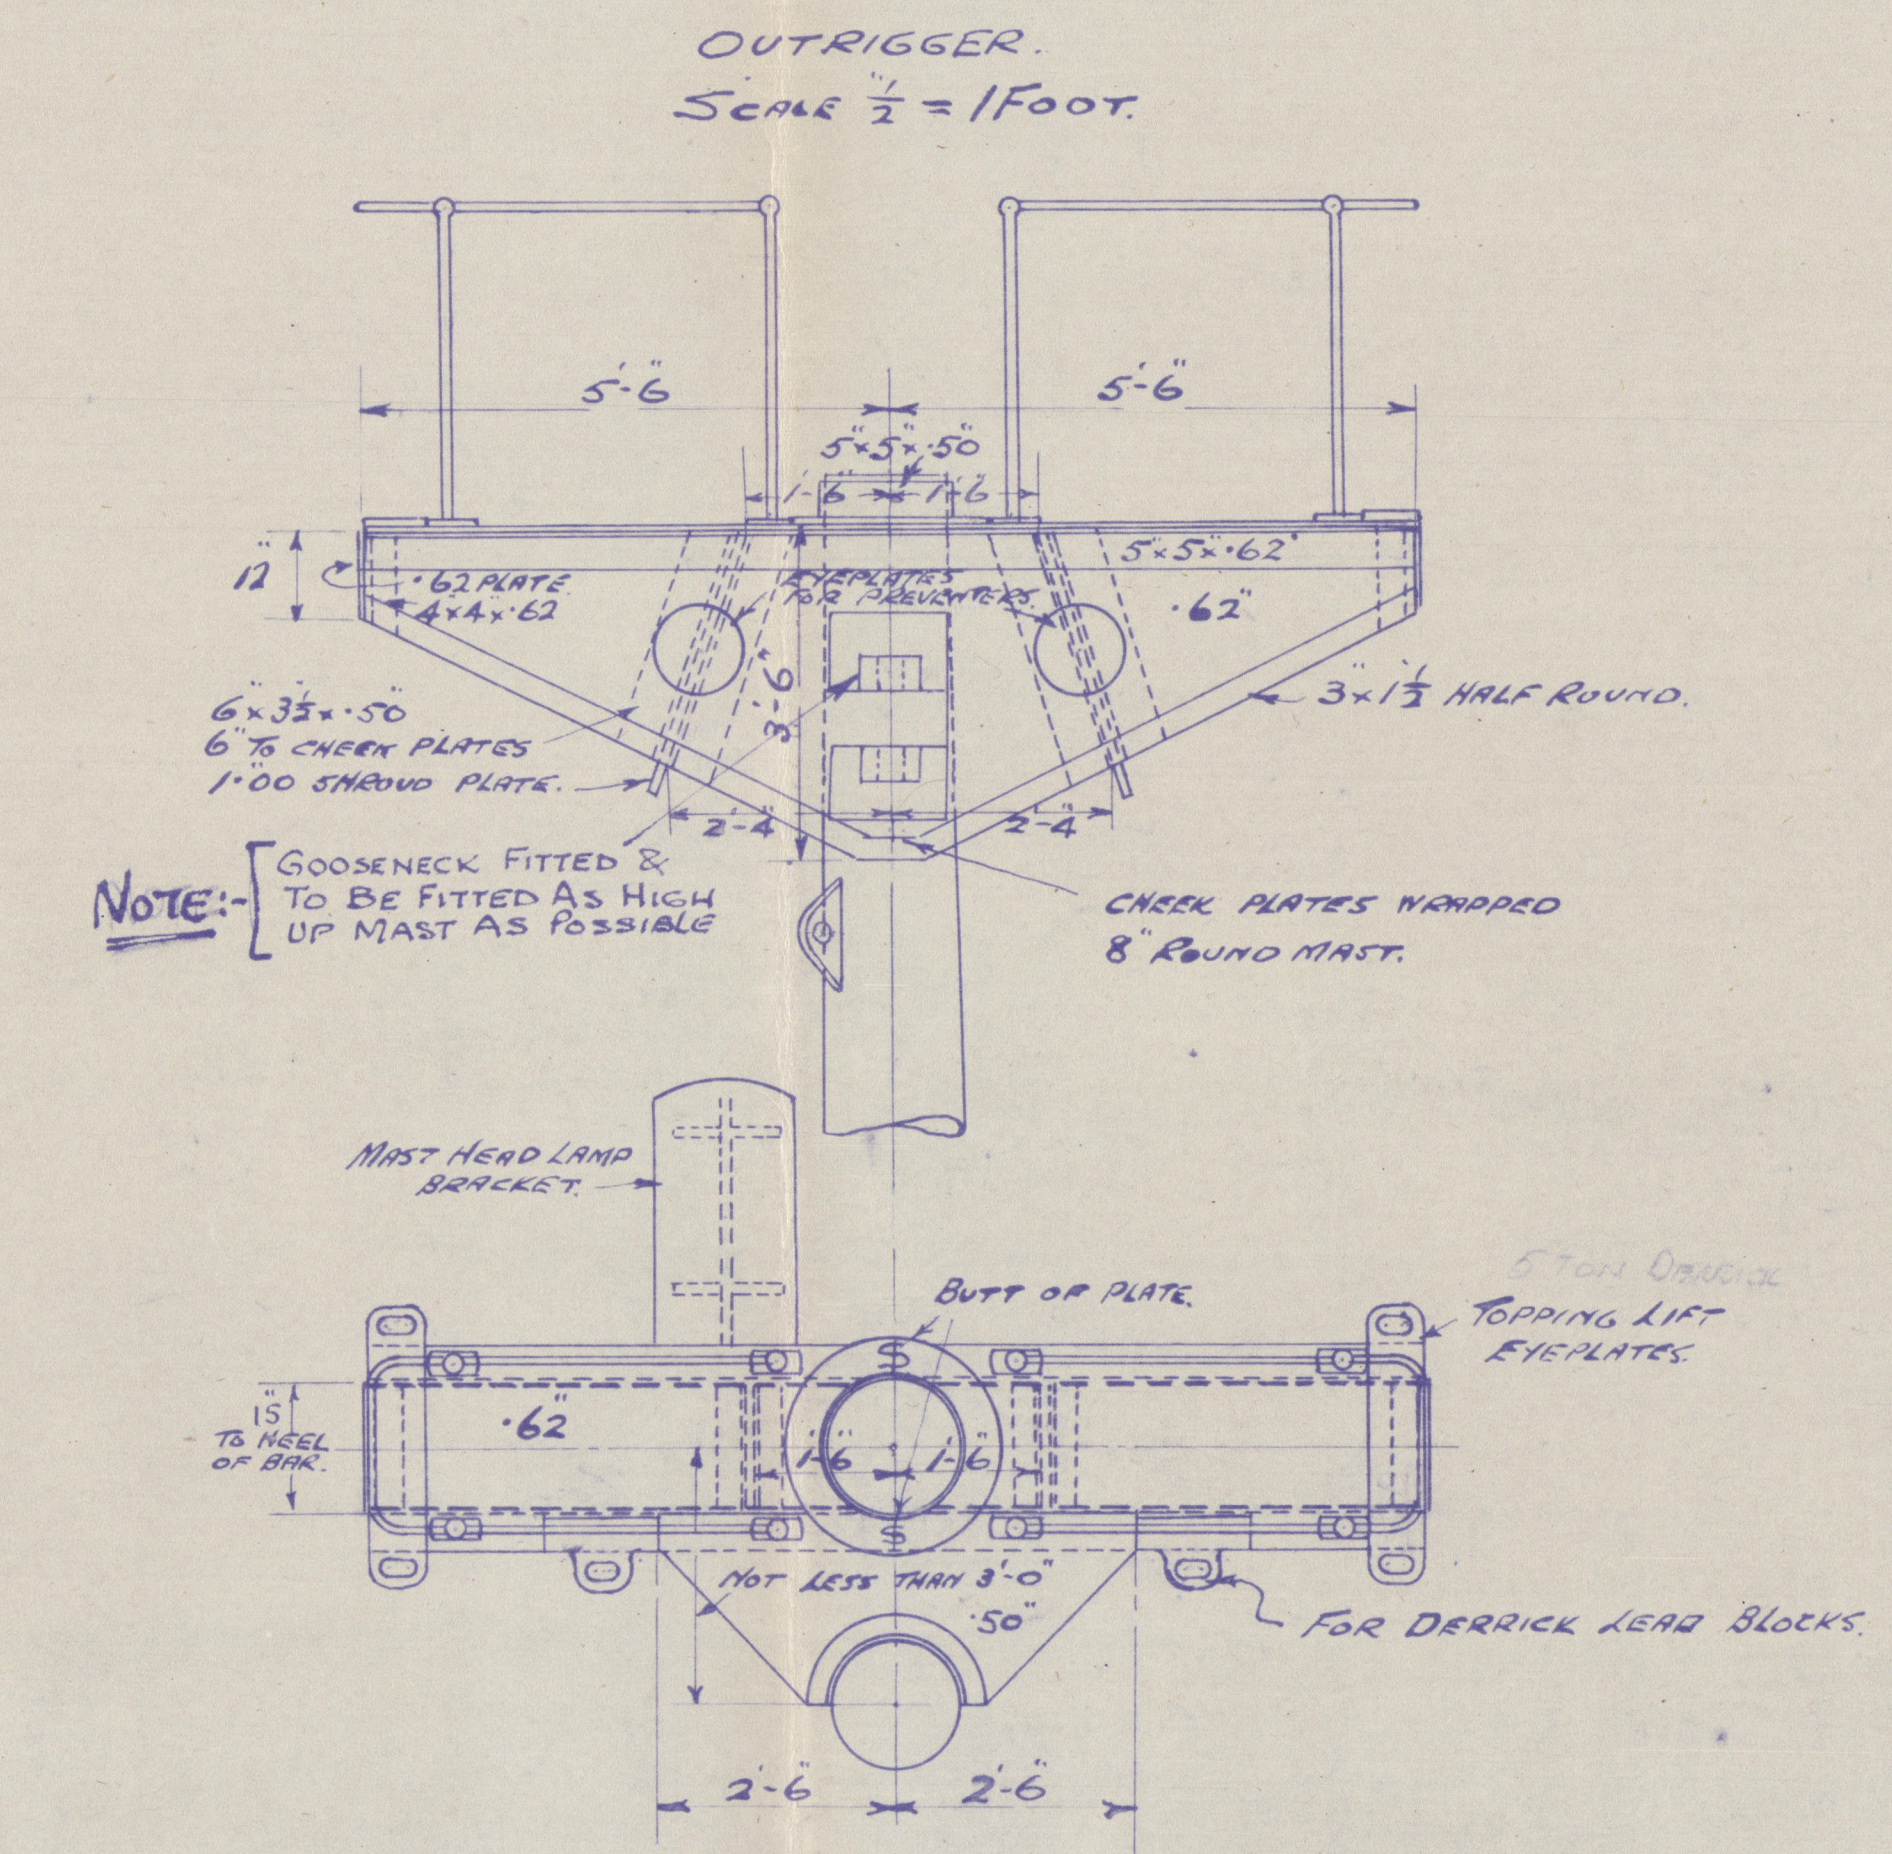
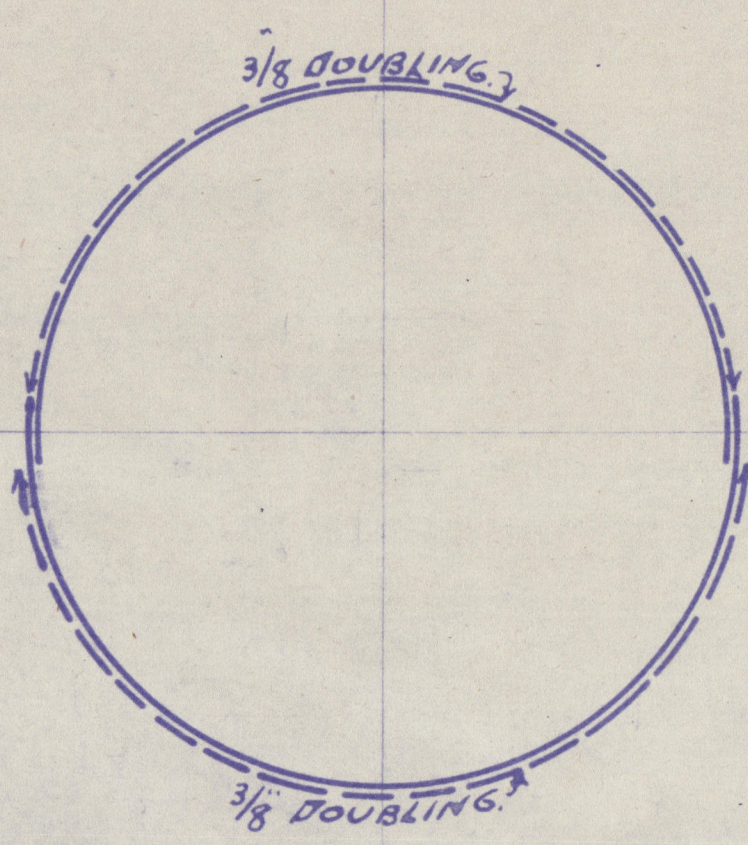


S.S. "LLANDILO".

[illegible]

NAME	DATE
LOYOS	1/9-5-42
McDONALD	2/5/42
YOUNG	"
BELL	"
WAELEND	"
PRESTON	"
PRENTICE	"
DO FILE	1/9-5-42
MACE	2/5/42
LYONS	
LLOYD'S OFFICE	8-7-42.

S/S "Llandilo"

Proposed doubling of mast:

London Rept No. 110584.



© 2019

Lloyd's Register
Foundation

W191-0025