
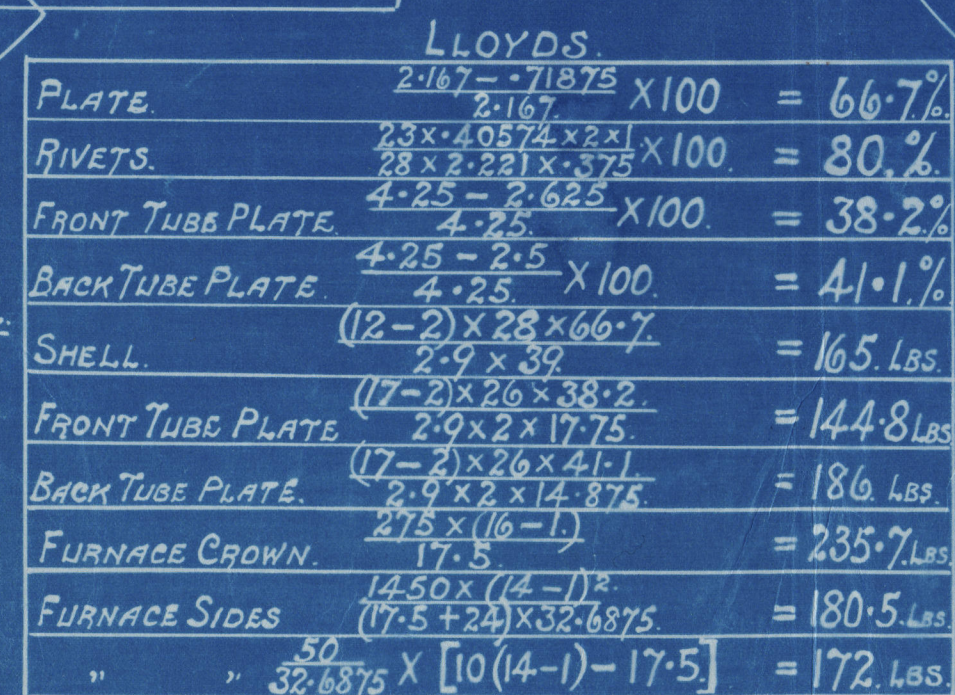


HORIZONTAL FLUE TUBES.

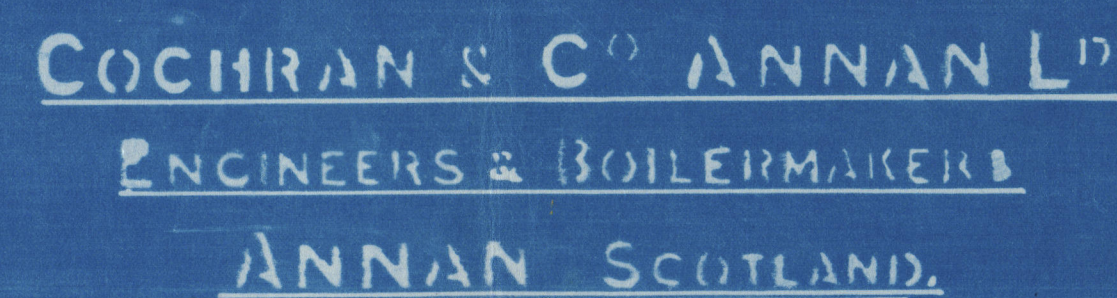

W194-0086 DRAWING NO 17285.

COCHRAN & CO., ANNAN, LD.

Roller No. 11273.

Drawing No. 14285.

W.P. 80 lbs.

S.S. "Lanwood"

N.V. "Malaja"

Ord. 3805.

GLASGOW REPORT No. 49598



© 2019

W194-0085 Register
Foundation