


2	2	26
---	---	----

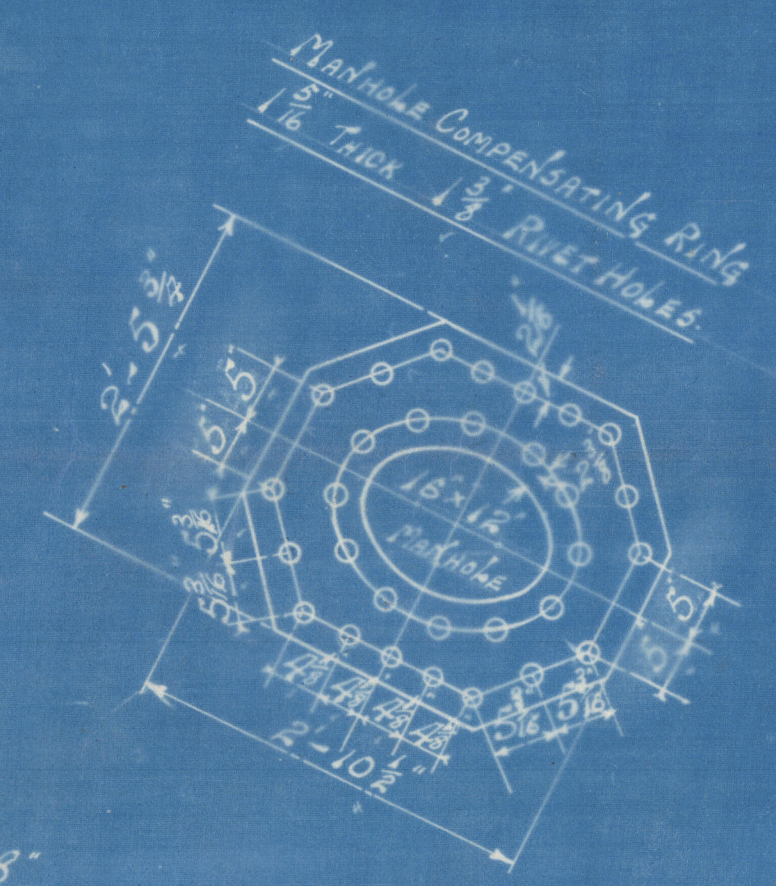

SCRD. THRU COMBUSTION TUBE
PLATE WITH NUT ON BOTH SIDES
AT 8 THDS./INCH EFF AREA - 2.66 INGS
SCRD. 6 THDS./IN AT FRONT END
AND FITTED WITH DOUBLE NUTS.

HEATING SURFACE	
ONE BOILER	THREE BOILERS
TUBES 1841 SQ. FT.	TUBES 5623 SQ. FT.
OTHER 422 SQ. FT.	OTHER 1266 SQ. FT.
TOTAL 2263 SQ. FT.	TOTAL 6889 SQ. FT.

Grati Area Incl. Boile
564.

1 3/4" INSIDE STAYS
SCREWED 9 THDS/INCH
EFF. AREA 2'03 SQ IN.
NUTS ON INNER END ONLY

TO BURN COAL OIL & OIL
FORCED DRAUGHT. *from collection*

THREE BOILERS $8\frac{1}{4}$ " DIA. ✓

TO PASS LLOYD'S SURVEY FOR 200 LBS WORKING PRESS.

MAIN BOILERS. 3-OFF.

ENG. N^o 418.

SCALE $\frac{3}{4}'' = 1 \text{ FOOT}$

Maui Boulton

Raukiri Blackmore

Reuben M. H18

no soulh

"
S/s Margot"

GREENOCK REPORT No 18626

1985

550
550
550



© 2019

Lloyd's Register
W194-0164
Foundation