


W196-0357

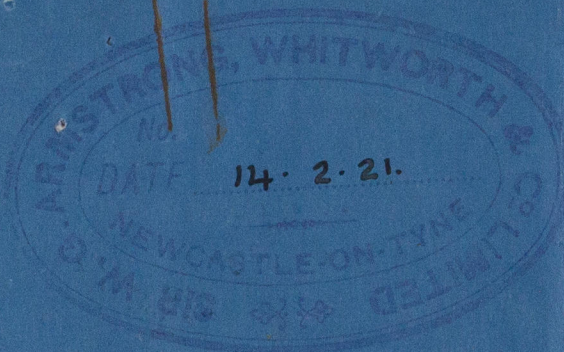

Boiler Dwg. No. M. 41990

Opening 28x24

31 RIVETS $1\frac{5}{16}$ DIA.

HORIZONTAL

VERTICAL

STAYS MARKED \odot $1\frac{3}{4}$ DIA.

STAYS MARKED \odot $1\frac{7}{8}$ DIA.

No. 5/M.E.32/D.2

VIEW LOOKING ON OUTSIDE OF BACK END OF BOILER

COMPENSATING PLATE FOR OPENING IN BACK END PLATE OF BOILER TO SUIT HYD. RIVETING MACHINE

COMPENSATING PLATE $1\frac{5}{16}$ THICK.
RIVETS $1\frac{5}{16}$ DIA. RIVET HOLES 1 DIA.

IR

16. 2. 21



© 2020

Lloyd's Register
Foundation

W196-0357