

LONGITUDINAL SECTION — No 452 + 456 7464

DIMENSIONS: 125.0 - 53.95 - 21.104 M


SCALE 1/2" = 1 FOOT

For kindred
happan
Albany

FORECASTLE PARTICULARS

LENGTH	125.0
BREADTH	53.95
DEPTH	21.104
GREEN AT 1/2" FROM AIR	5.6
AT 1/2" FROM AIR	5.6
APP UNDERDECK TONNAGE	5250


FORECASTLE DECK

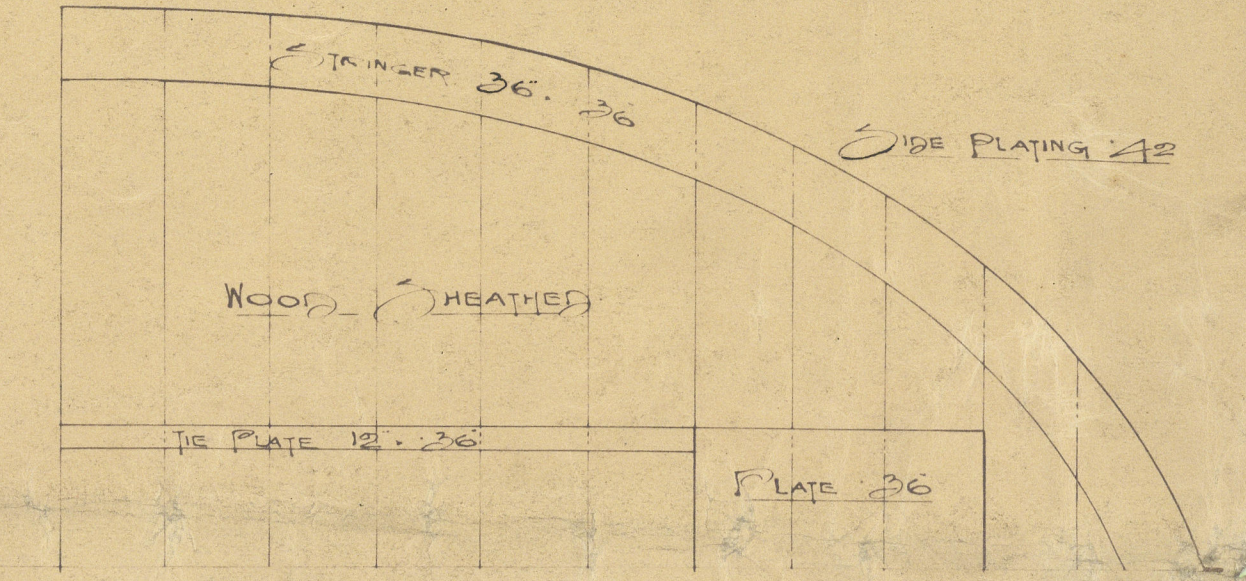

HATCH WERS SPACED 4' 5" APART

SHUTTER DECK PLATE 12.14.124
MAIN 25 UPPER DECK PLATE 16.14.124
TOP ANGLE 4.0.124 DOUBLE
BOTTOM ANGLE 6.0.124 SINGLE

PILLARING THROUGHOUT TO SURVEYOR'S SATISFACTION

 


SHELTER DECK

Bottom strengthened forward A.B.C. & covered to
hatch & thickness to collision bulk double frames in tank
from tank side to tank side from 20' length to collision bulk

UPPER DECK





MAIN DECK


 


31.7.11

452

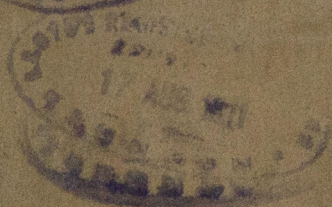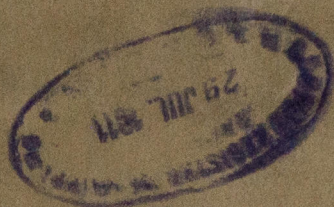

SAT MAY 9 - 1871

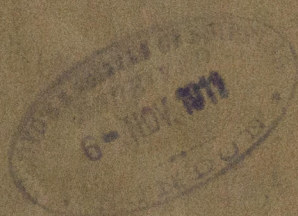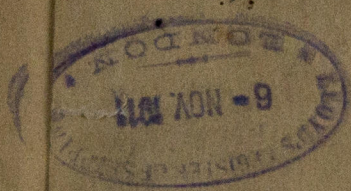

© 2019

Lloyd's Register
Foundation

Hawthorn Leslie & Co.

S.S. No. 452 + 456 + 464.

Profile & Deck plan.

S.S. "PORT LINCOLN"

NEWCASTLE-ON-TYNE.

REPORT No 62568.

to Port Macquarie

5 FEB 1913

20 FEB 1914

Maritime

62568

S.S. PORT MACQUARIE

NEWCASTLE ON TYNE

REPORT No 62980

LLOYD'S REGISTER OF SHIPPING
RECEIVED
11 MAR 1913
LONDON.

LLOYD'S REGISTER OF SHIPPING
RECEIVED
20 FEB 1914
LONDON.

LLOYD'S REGISTER OF SHIPPING
RECEIVED
18 SEP 1912
LONDON.

LLOYD'S REGISTER OF SHIPPING
RECEIVED
8 JUN 1914
LONDON.

LLOYD'S REGISTER OF SHIPPING
RECEIVED
25 JAN 1913
LONDON.

S.S. PORT ALBANY

NEWCASTLE-ON-TYNE

Report No 66207

Lloyd's Register
W0197-0002